





DRAWN AT A3

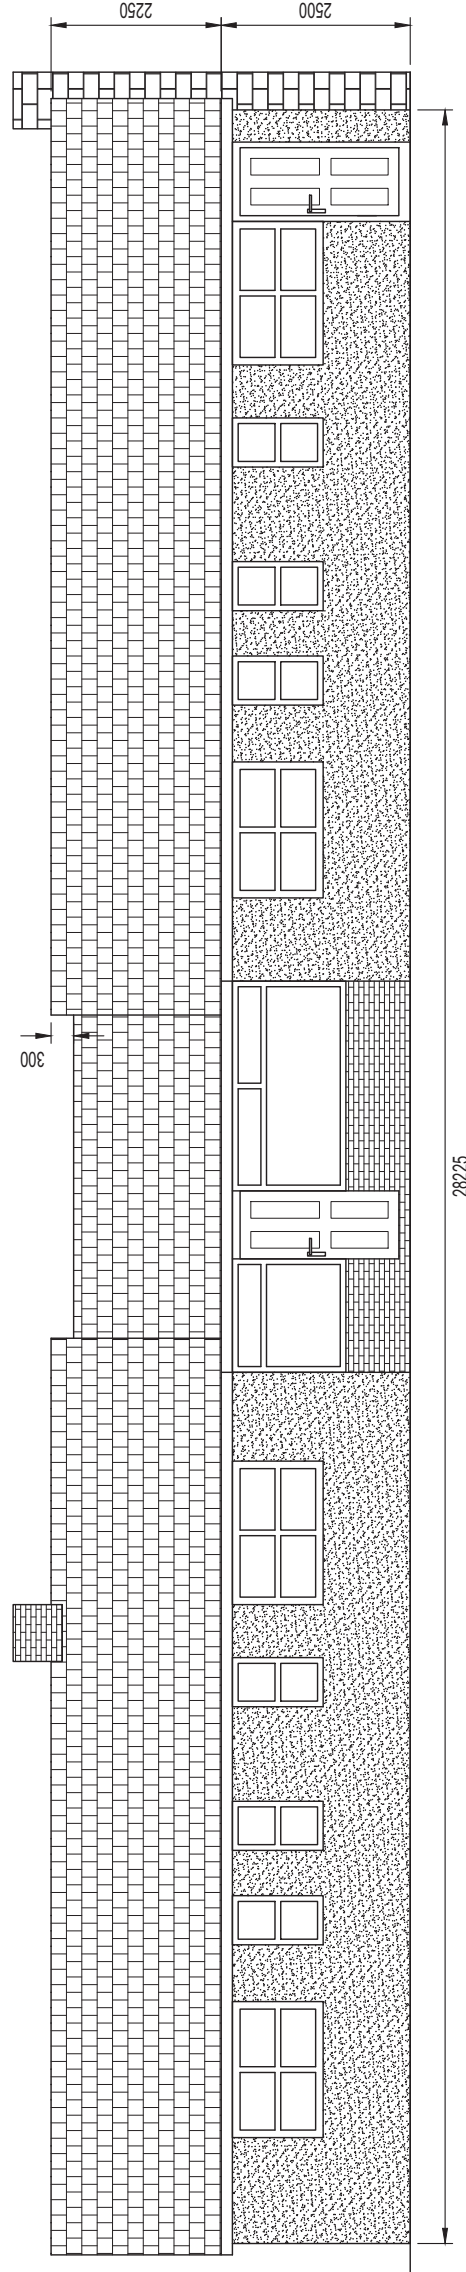

EXISTING FRONT ELEVATION D-D
SCALE 1:100

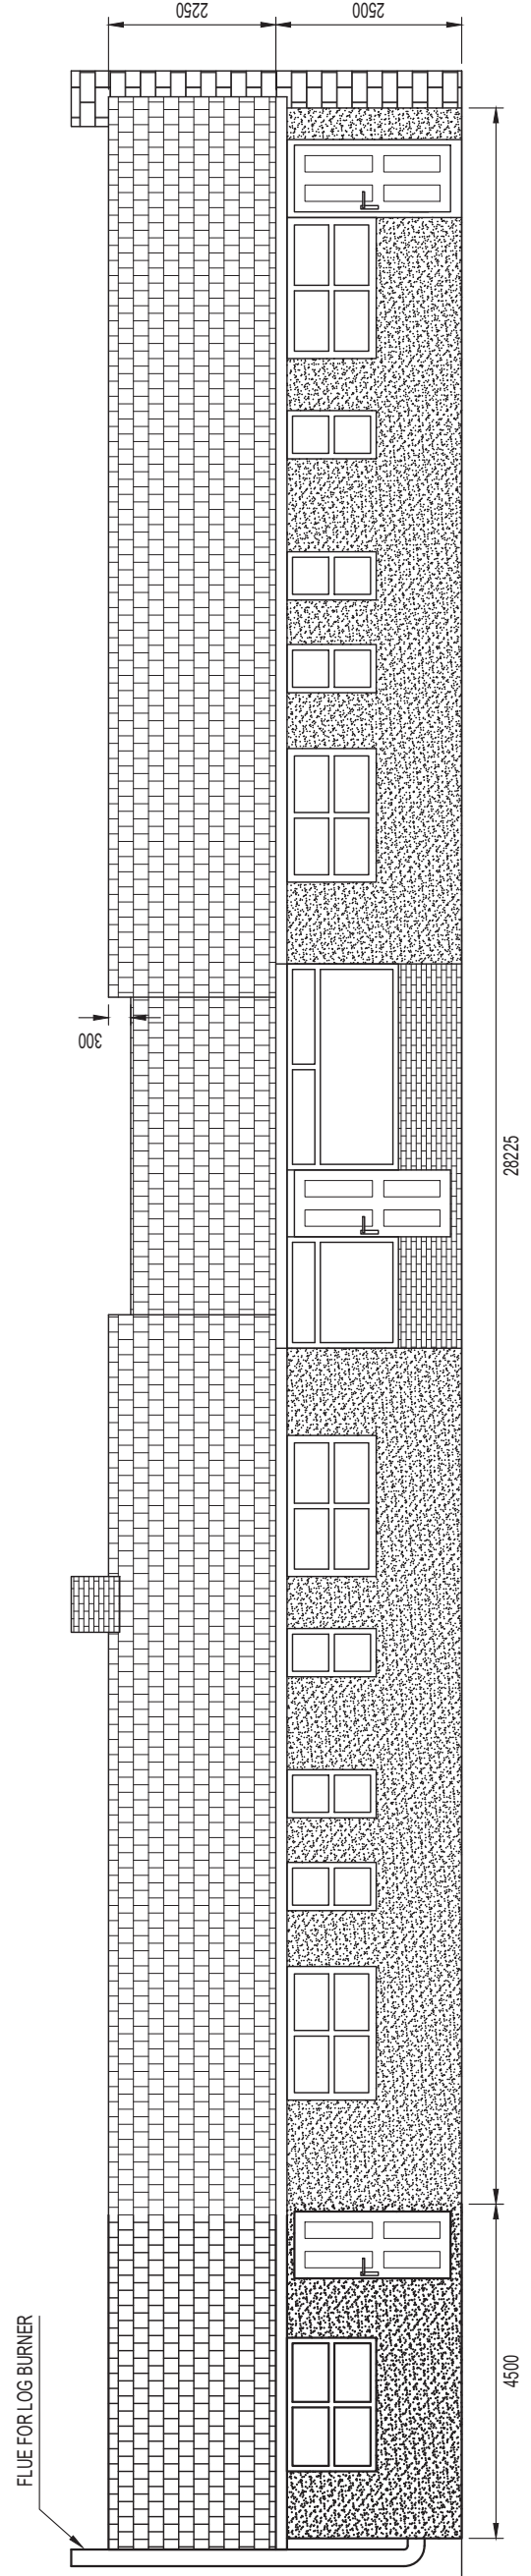

PROPOSED FRONT ELEVATION D-D
SCALE 1:100



6 GREBE CLOSE
SOUTH BEACH
NORTHUMBERLAND
NE24 3DU

CLIENT:
MR PROCTOR
HEALEYWOOD FARM
HEPSCOTT
MORPETH
NE61 6NW

PROJECT:
PROPOSED SINGLE STOREY SIDE
EXTENSION

DRG TITLE:
EXISTING & PROPOSED ELEVATIONS

DRG No:
2021-047-10

REV	DATE	DESCRIPTION
0	31/01/2022	ORIGINAL FOR PLANNING

A3

tek: 07391 407 370
email: info.dbd@gmail.com