

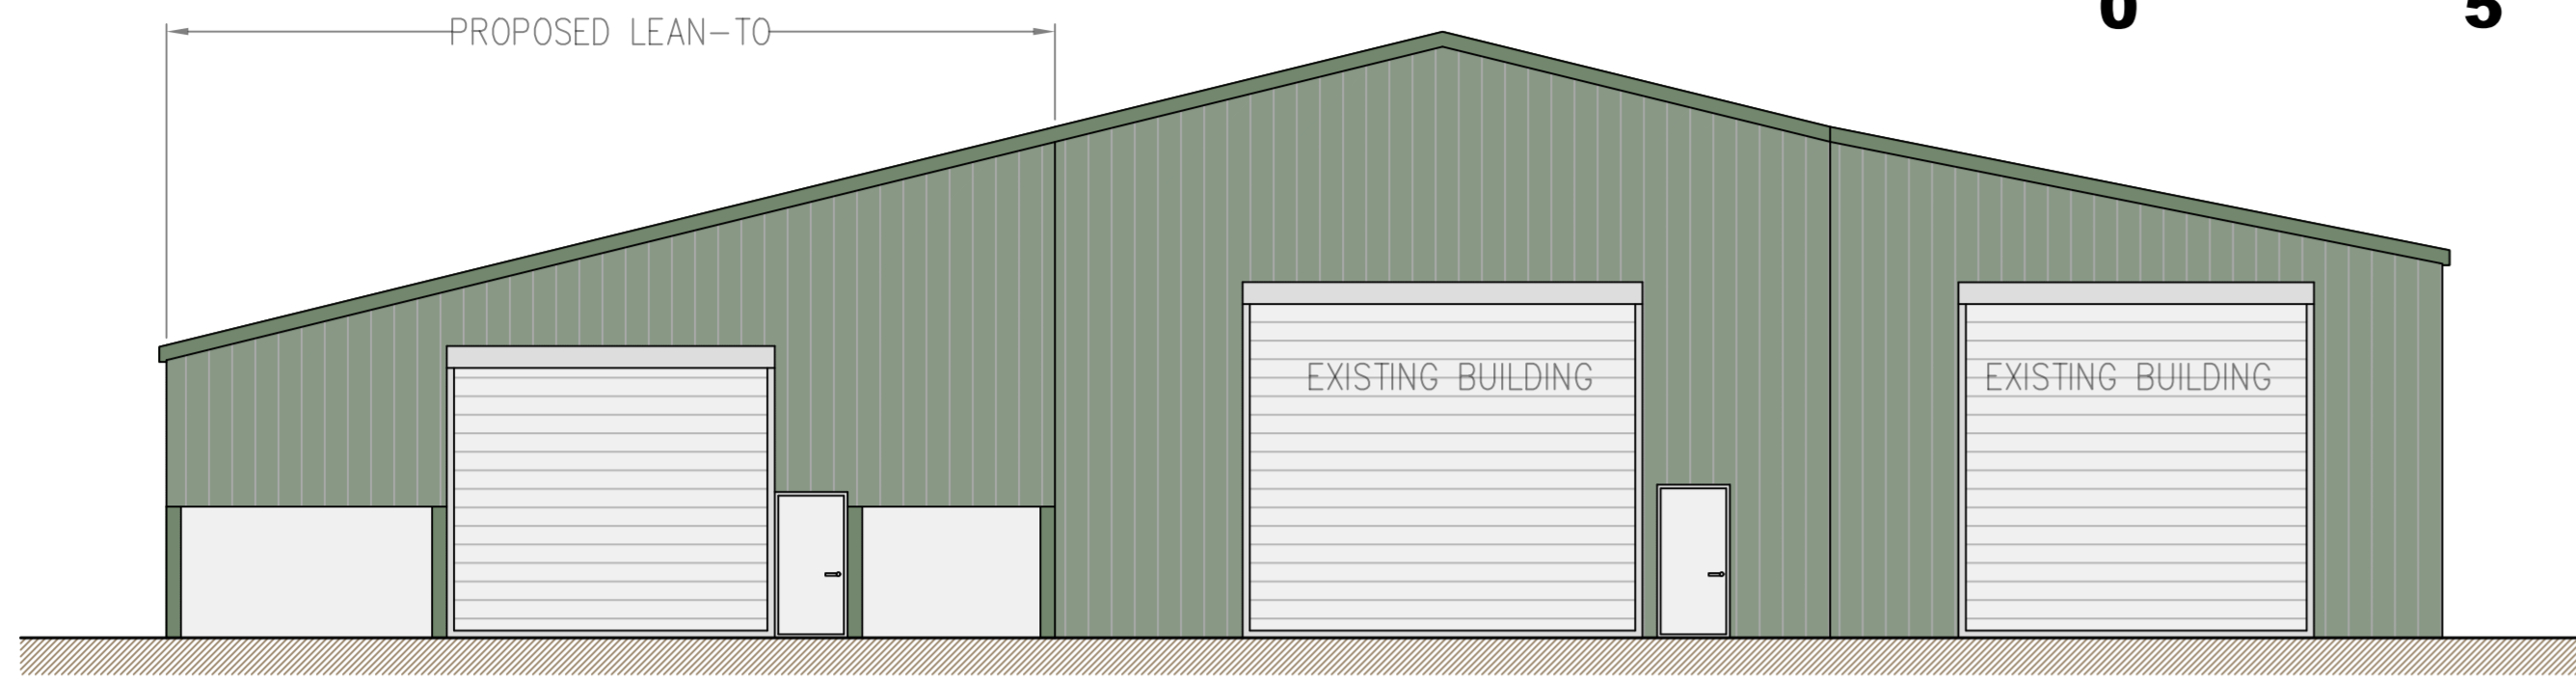



SCALE BAR 1:100

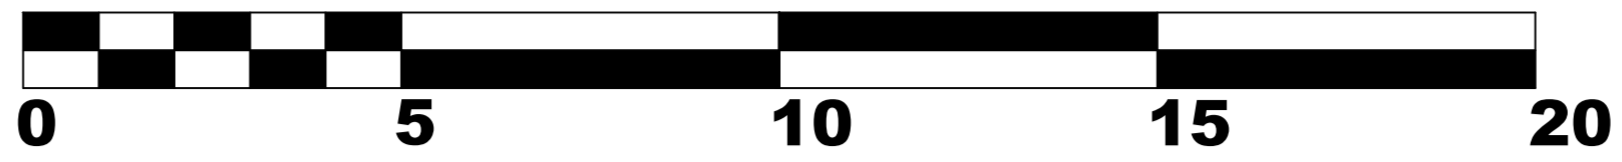


WEST ELEVATION

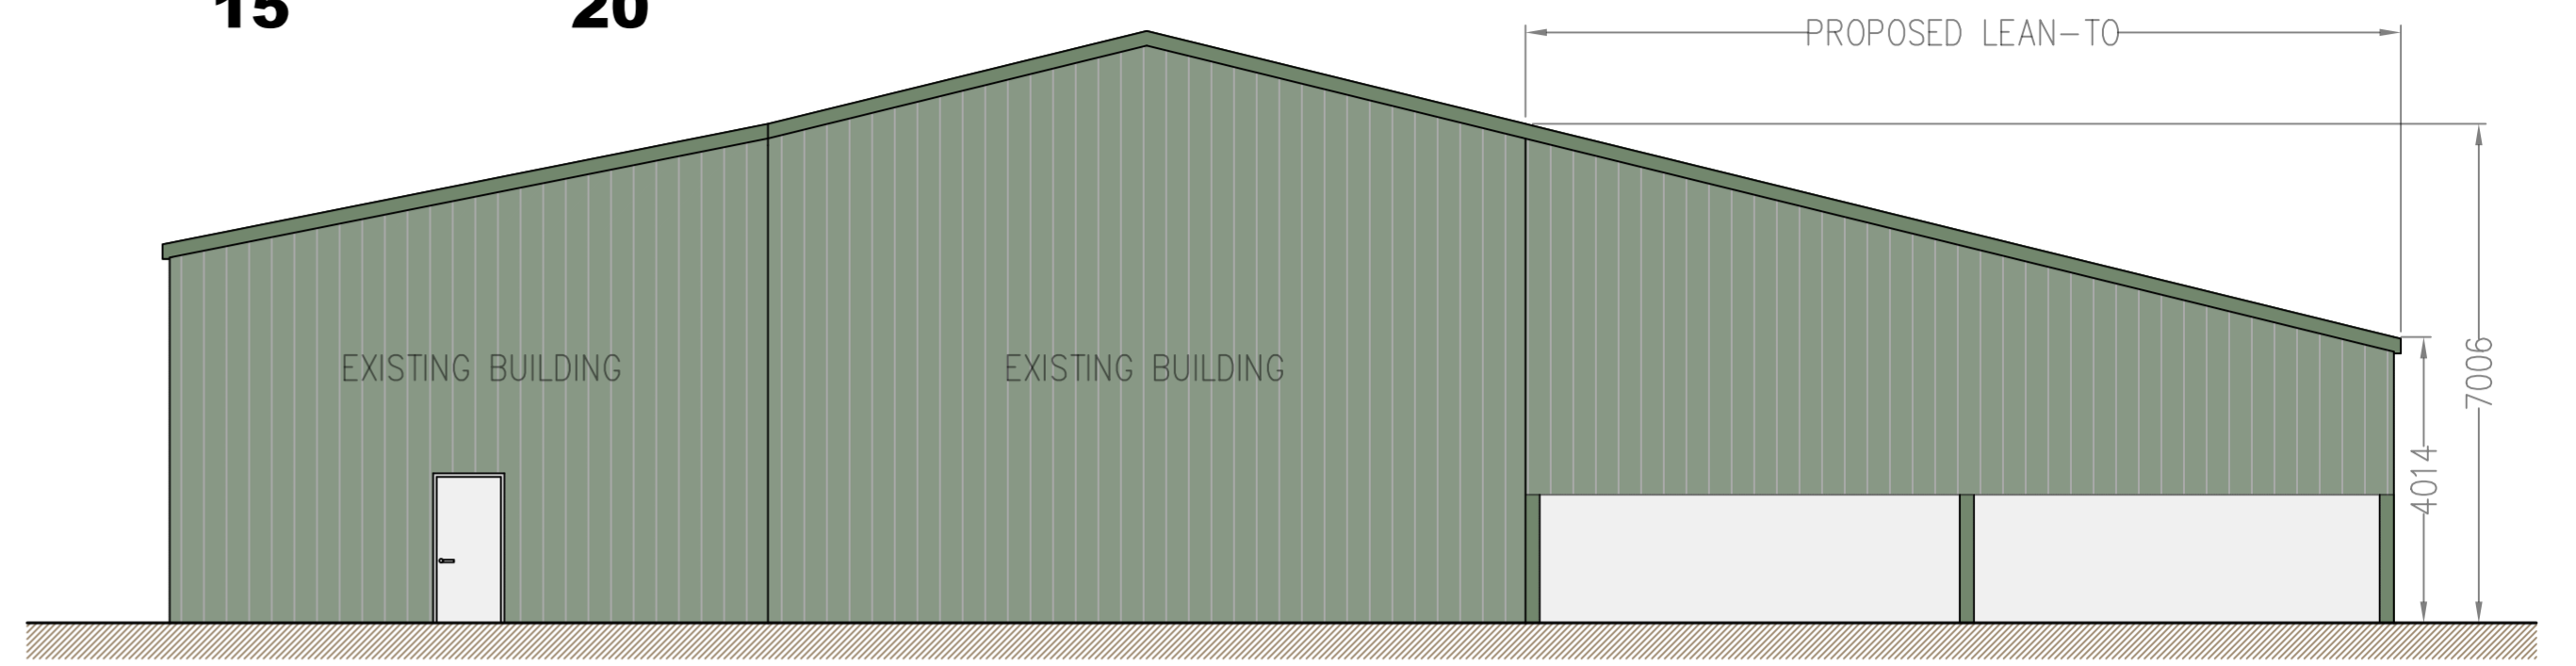


EAST ELEVATION

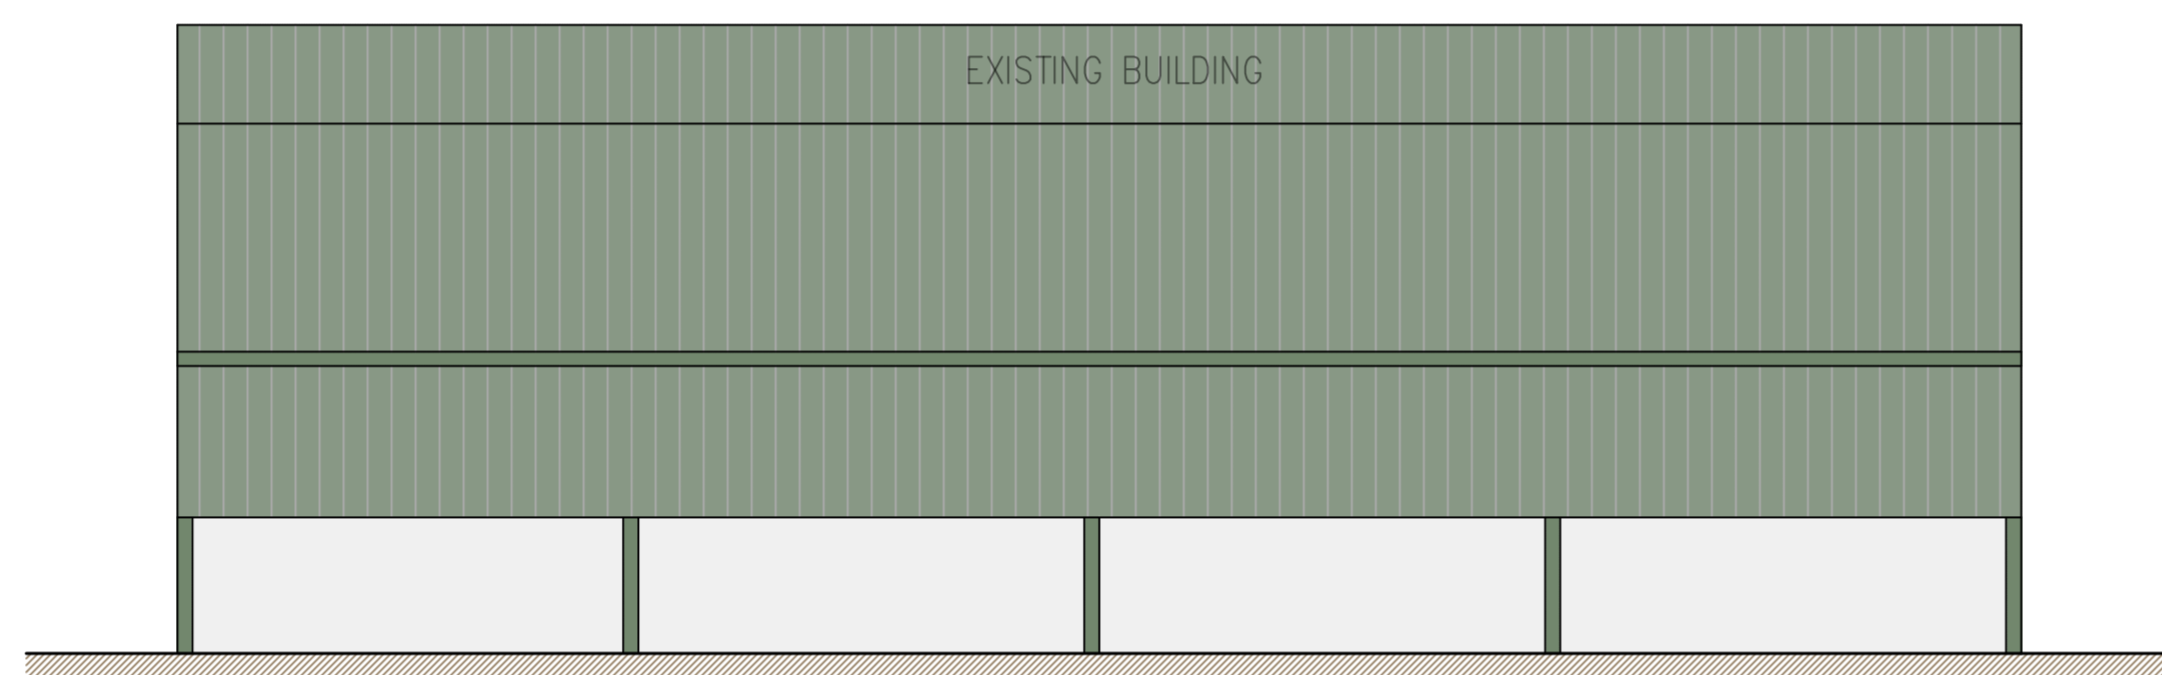

SOUTH ELEVATION

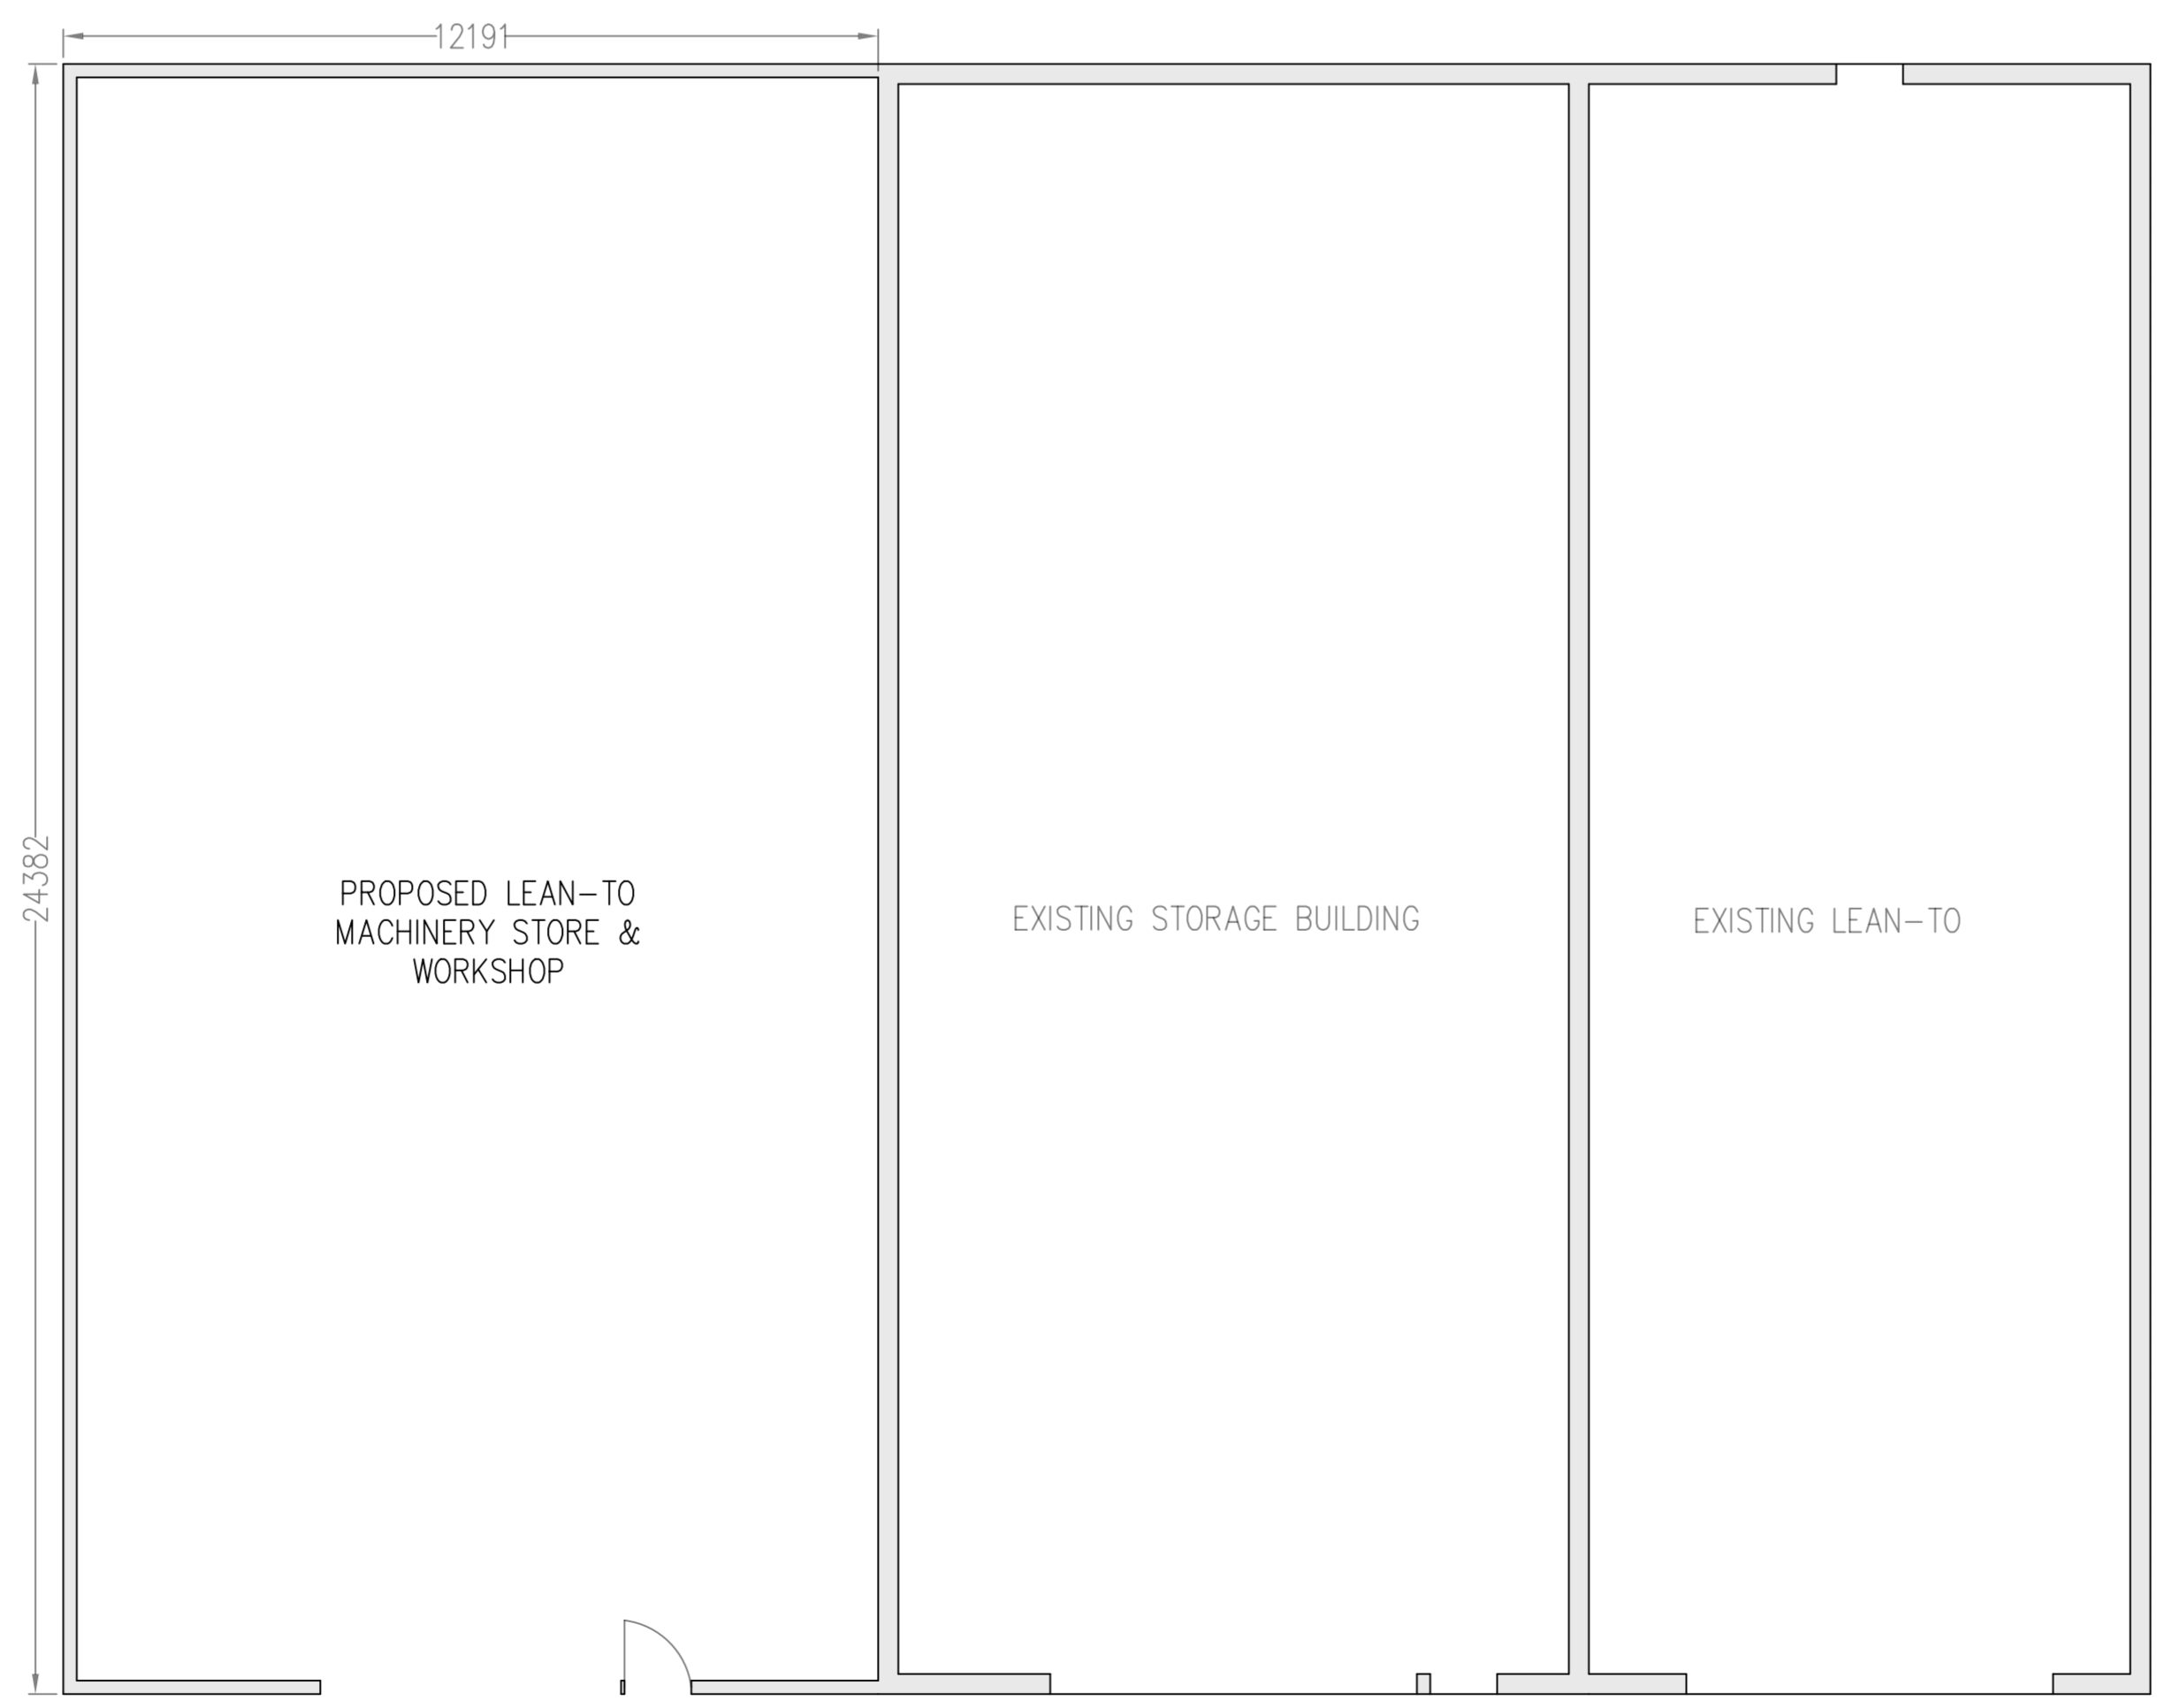

FLOOR PLAN

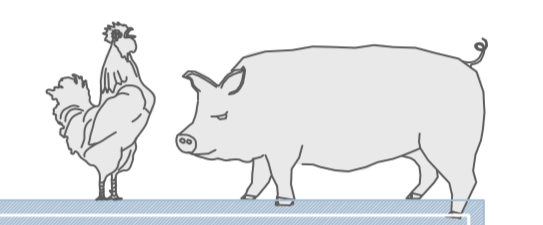

IAN PICK ASSOCIATES LTD
Specialist Agricultural & Rural Planning Consultants

Station Farm Offices
Wansford Road
Nafferton
Driffield
East Yorkshire
YO25 8NJ

T : 01377 253363
E : mail@ianpick.co.uk
W : www.ianpickassociates.co.uk

CLIENT

Mark Warkup Ltd
Manor Farm
Haisthorpe
Driffield
YO25 4NX

JOB TITLE

Agricultural Machinery Store /
Workshop (Lean-to)

DWG. TITLE

Elevations A1

SCALE

1=100

DRN

SH

DWG. NUMBER

IP/MW/03

DATE

Jul 21

REV

-