
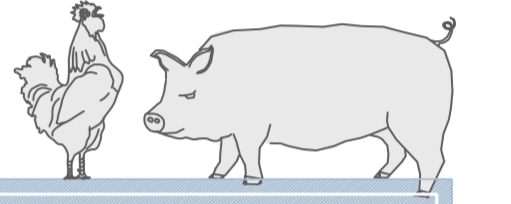


SCALE BAR 1:500

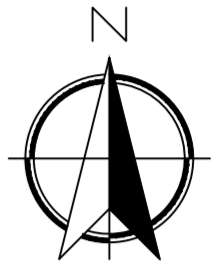

IAN PICK ASSOCIATES LTD
Specialist Agricultural & Rural Planning Consultants

Station Farm Offices
Wansford Road
Nafferton
Driffield
East Yorkshire
YO25 8NJ

T : 01377 253363
E : mail@ianpick.co.uk
W : www.ianpickassociates.co.uk

CLIENT

Mark Warkup Ltd
Manor Farm
Haisthorpe
Driffield
YO25 4NX

JOB TITLE

Agricultural Machinery Store /
Workshop (Lean-to)

DWG. TITLE

Site Plan A1

SCALE DRN

1=500 SH


DWG. NUMBER

IP/MW/02/A

DATE REV

Jul 21 A

Proposed surface water attenuation pond designed to a 1:100 year rainfall event + 40% allowance for climate change, with restricted orifice discharge (at greenfield runoff rate) to existing field drain

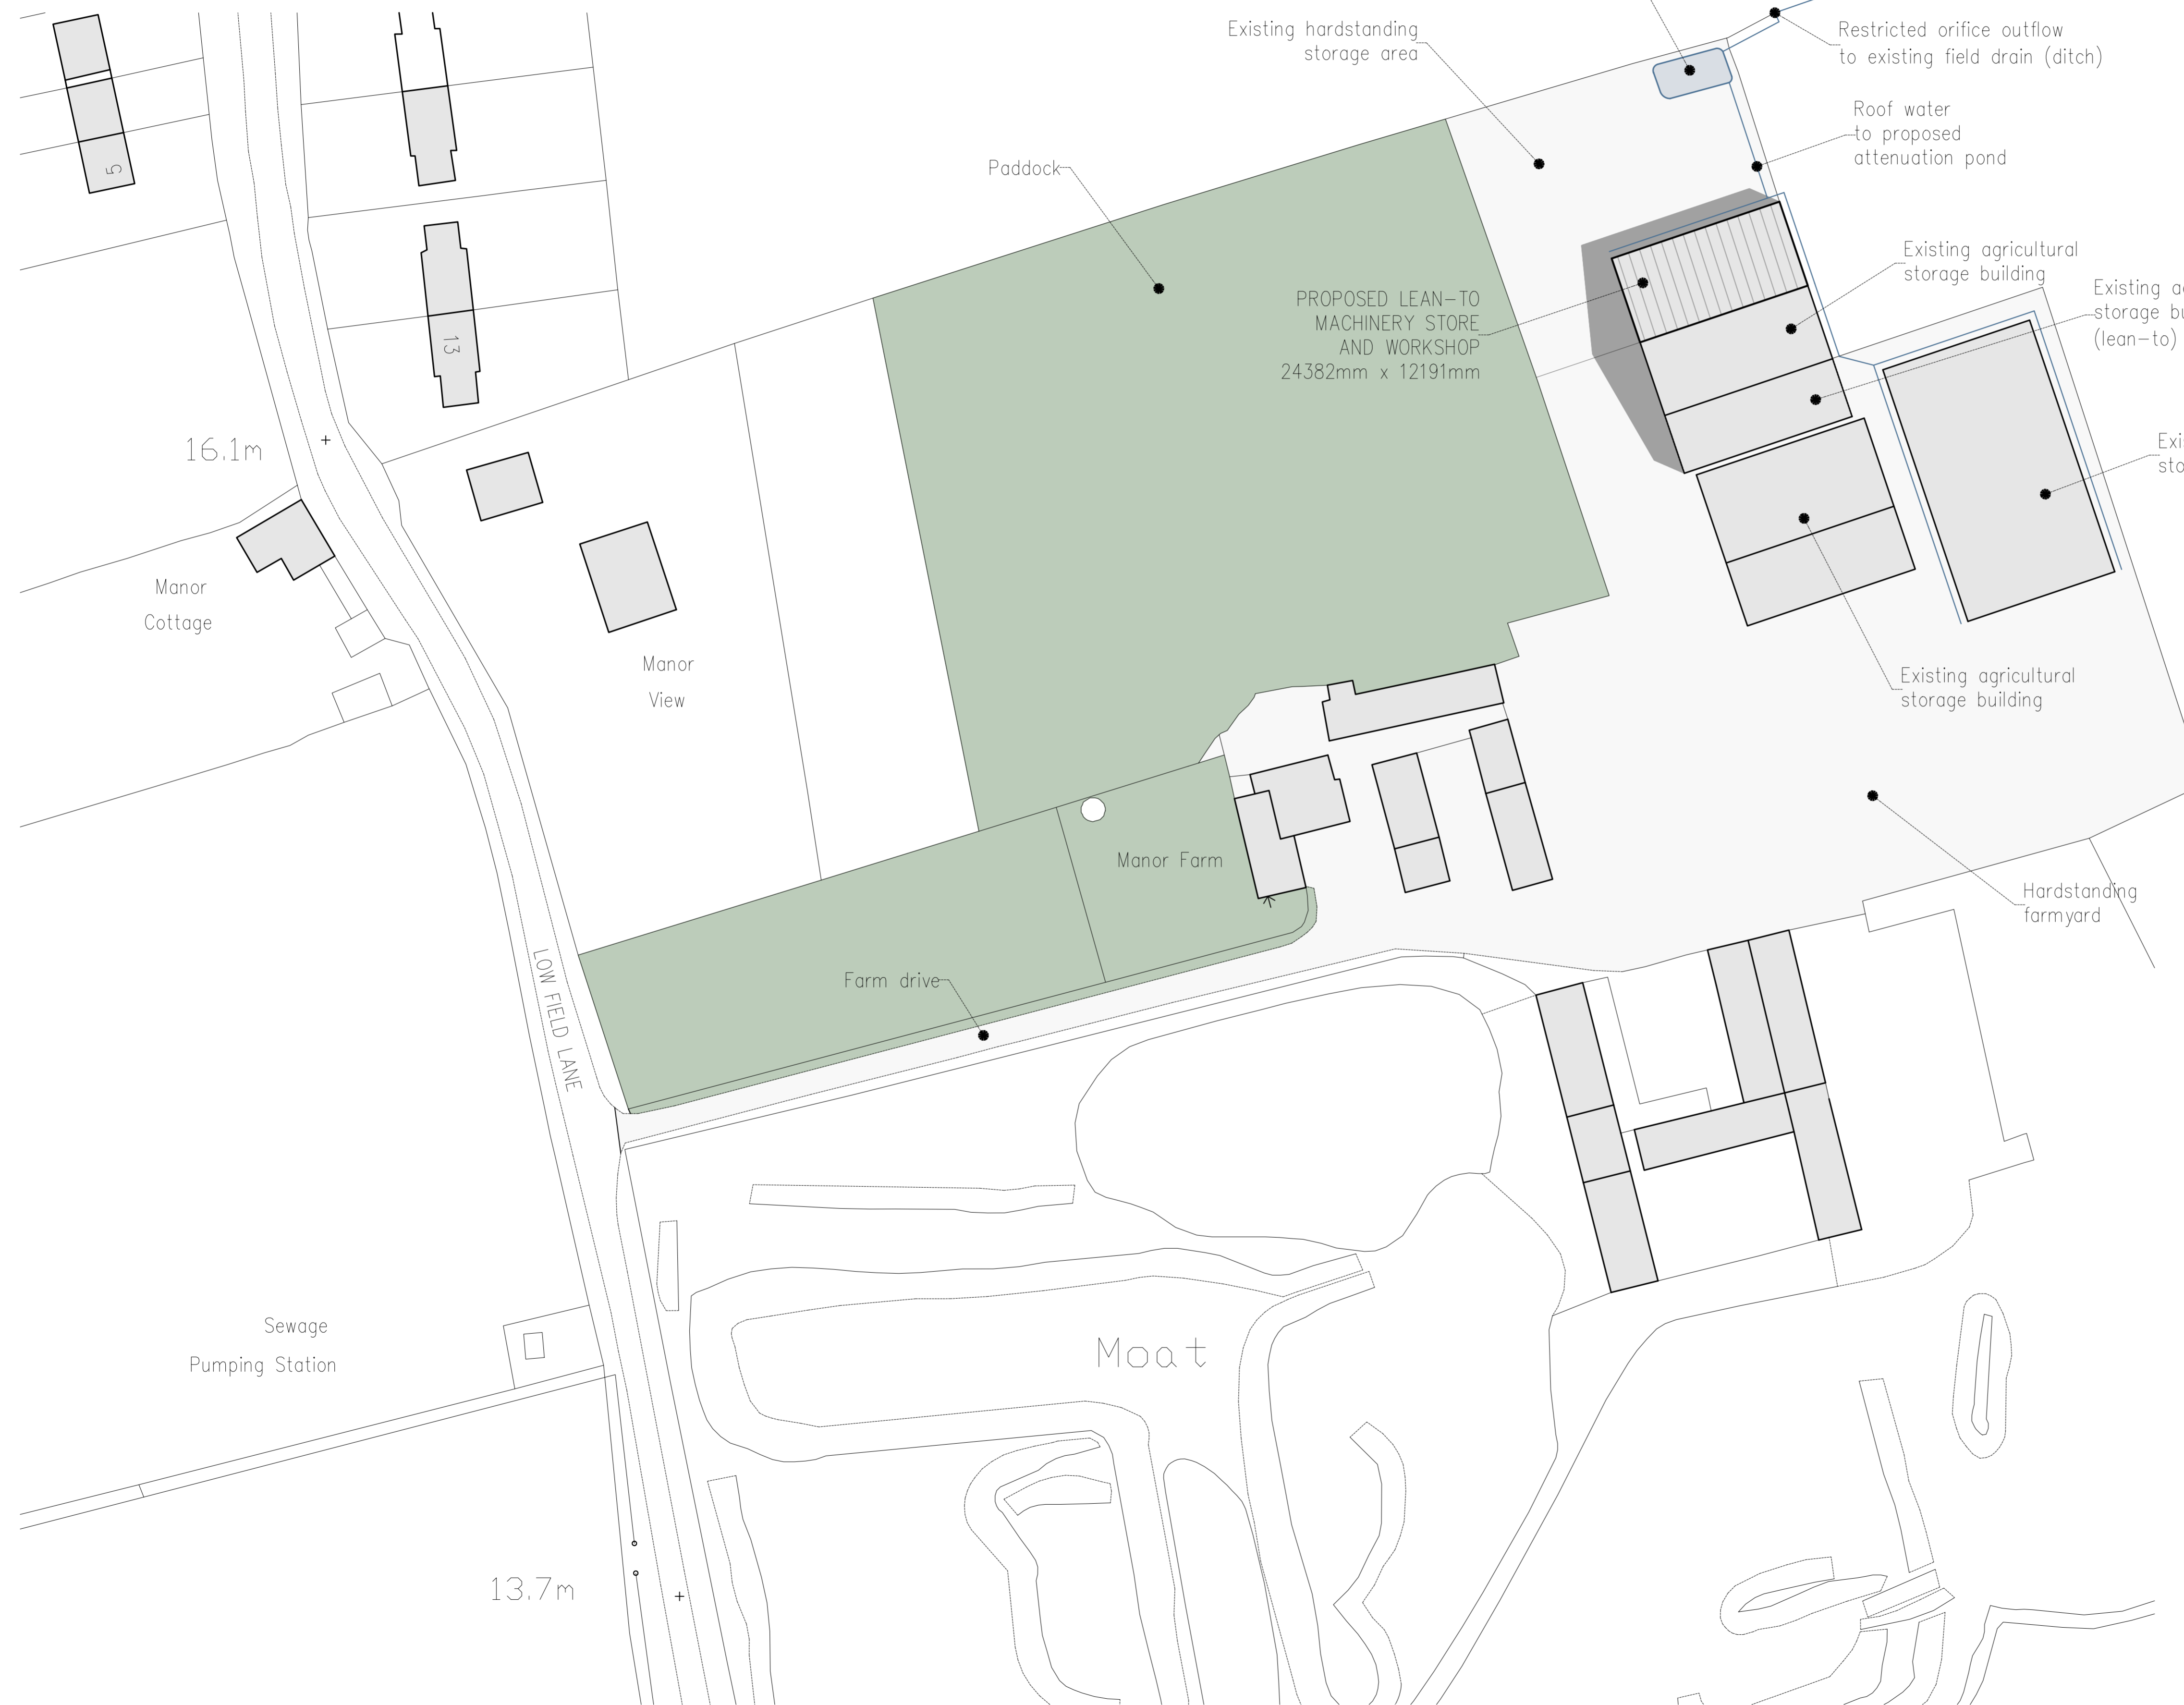

PROPOSED LEAN-TO
MACHINERY STORE
AND WORKSHOP
24382mm x 12191mm

16.1m

13.7m