


SOUTH EAST ELEVATION

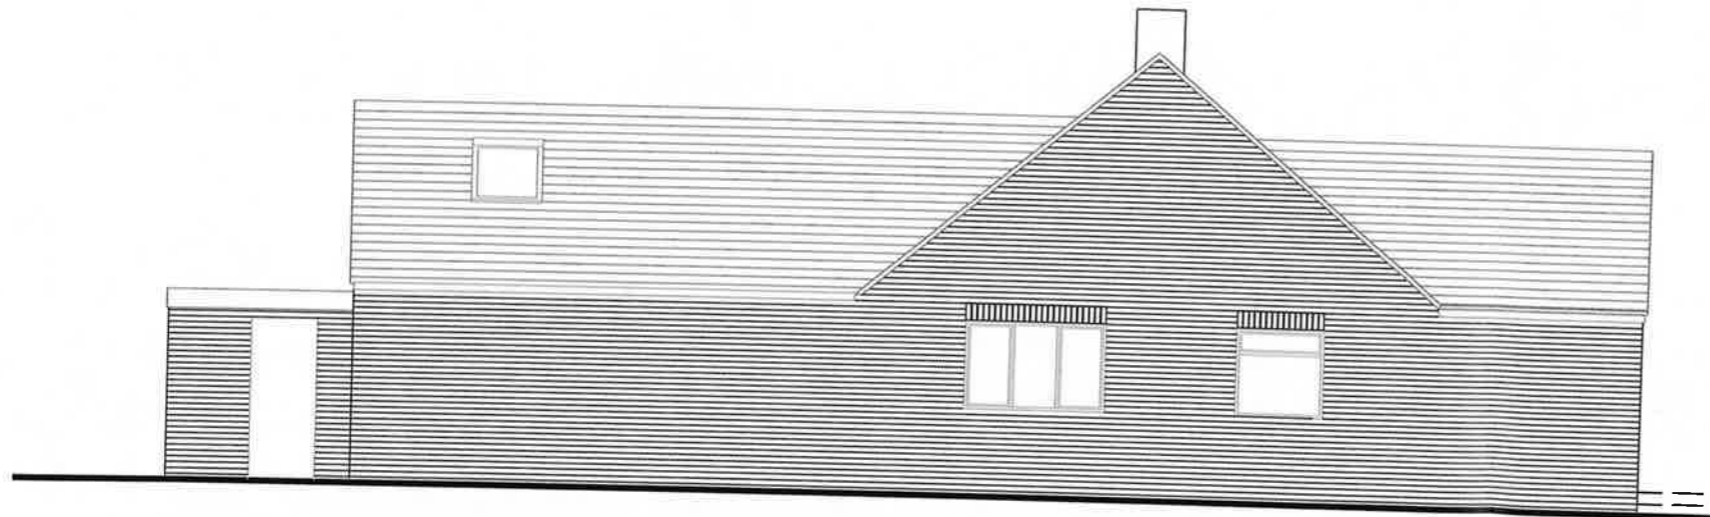

NORTH EAST ELEVATION




NORTH WEST ELEVATION

plain concrete roof tiles

windows set into Marley 'Equitone' surround on 12 ext. qual. ply on timber sub-frame

brickwork to match existing

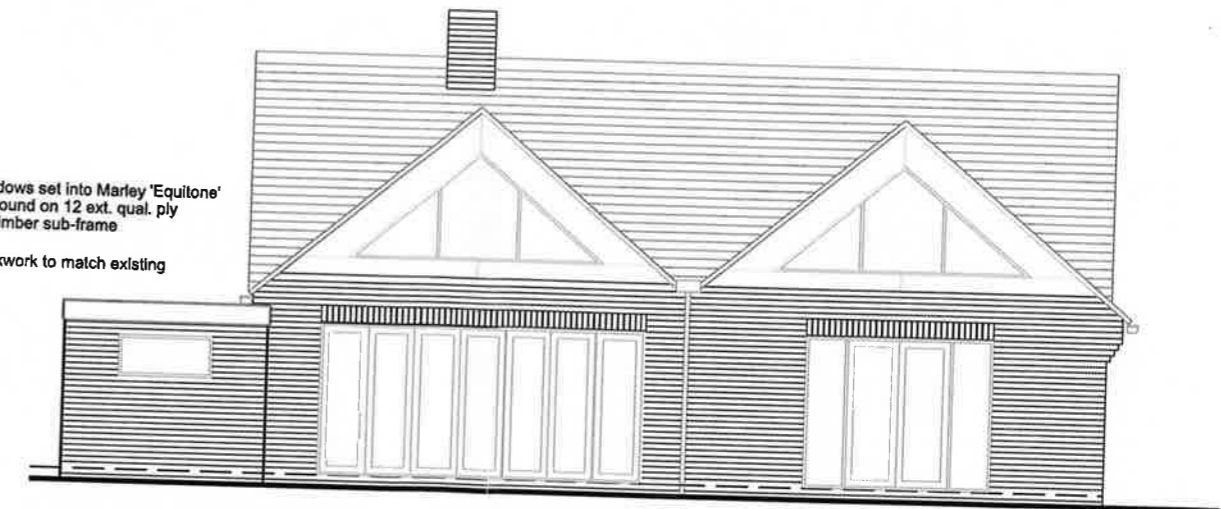


SOUTH WEST ELEVATION

all glazing to be double glazed

amendments
 Rooflights added 04.10.2019
 Gable windows adjusted to accommodate vaulted ceiling 01.11.2019
 Gable changes and notes added 28.09.2020
 Gable change 02.02.2021
 Garage extension removed 01.07.2021
 Garage extended towards front of property 02.02.2022

Copyright reserved.
 All dimensions to be checked on site before work commences.
 Figured dimensions to be taken in preference to scaled dimensions.
 If in doubt please ask.

Project 24 Greenfield Crescent
 Oxon OX29 8EH
 Job No 39:20
 Title Proposed Elevations
 Drawing No 120 F
 Drawn LD
 Checked
 Date July 2019
 Scale 1:100 @ A3

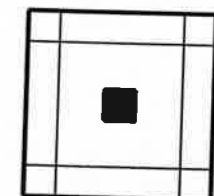

OXON ARCHITECTURAL SERVICES LTD
 Evanside
 Horn Hill
 Barford St Michael
 Oxon OX15 0RQ
 t 01869 338025 m 07876 348299
 dyson346@btinternet.com