


SOUTH EAST ELEVATION

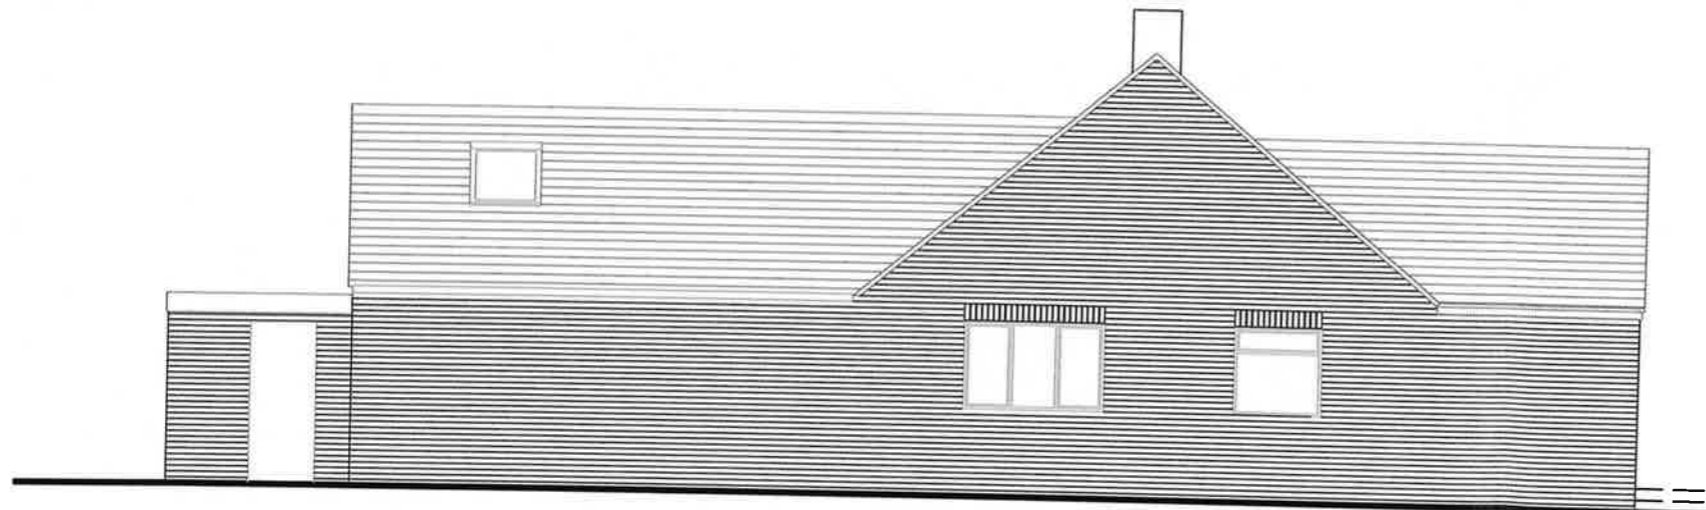

NORTH EAST ELEVATION




NORTH WEST ELEVATION

plain concrete roof tiles

windows set into Marley 'Eqltone' surround on 12 ext. qual. ply on timber sub-frame

brickwork to match existing

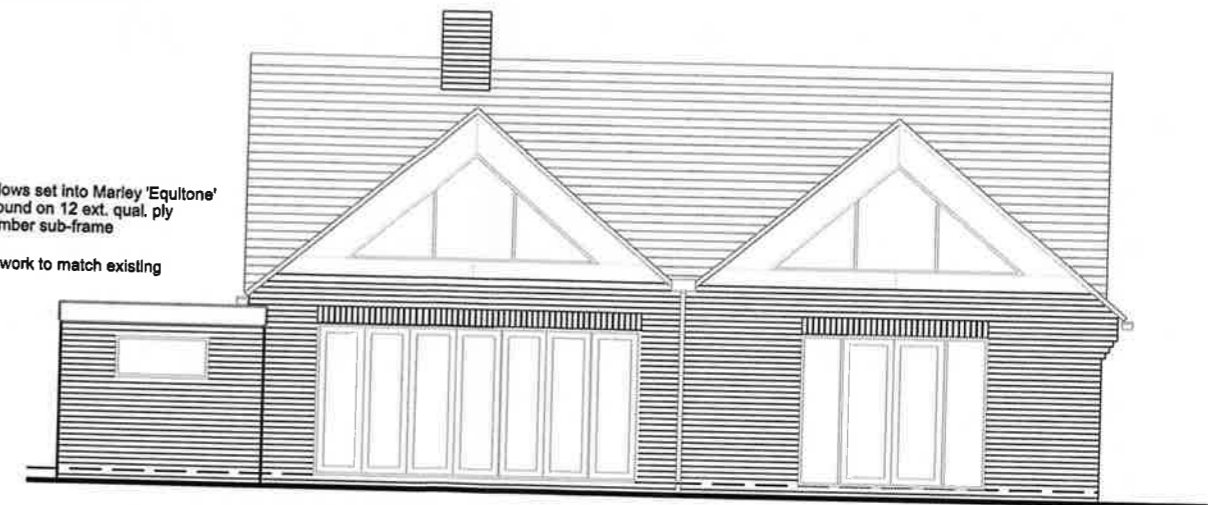

SOUTH WEST ELEVATION

all glazing to be double glazed

Amendments

A Rooflights added	04.10.2019
B Gable windows adjusted to accommodate vaulted ceiling	01.11.2019
C Gable changes and notes added	26.09.2020
D Gable change	02.02.2021
E Garage extension removed	01.07.2021

Copyright reserved.
All dimensions to be checked on site before work commences.
Figured dimensions to be taken in preference to scaled dimensions.
If in doubt please ask.

Drawn	LD	Project	24 Greenfield Crescent Oxon OX29 8EH	Job No	39:20
Checked		Title	Proposed Elevations	Drawing No	120 E
Date	July 2019				
Scale	1:100 @ A3				

OXON ARCHITECTURAL SERVICES LTD
 Evanside
 Horn Hill
 Barford St Michael
 Oxon OX15 0RQ
 t 01869 338025 m 07876 348299
 dyson346@btinternet.com