








REAR ELEVATION

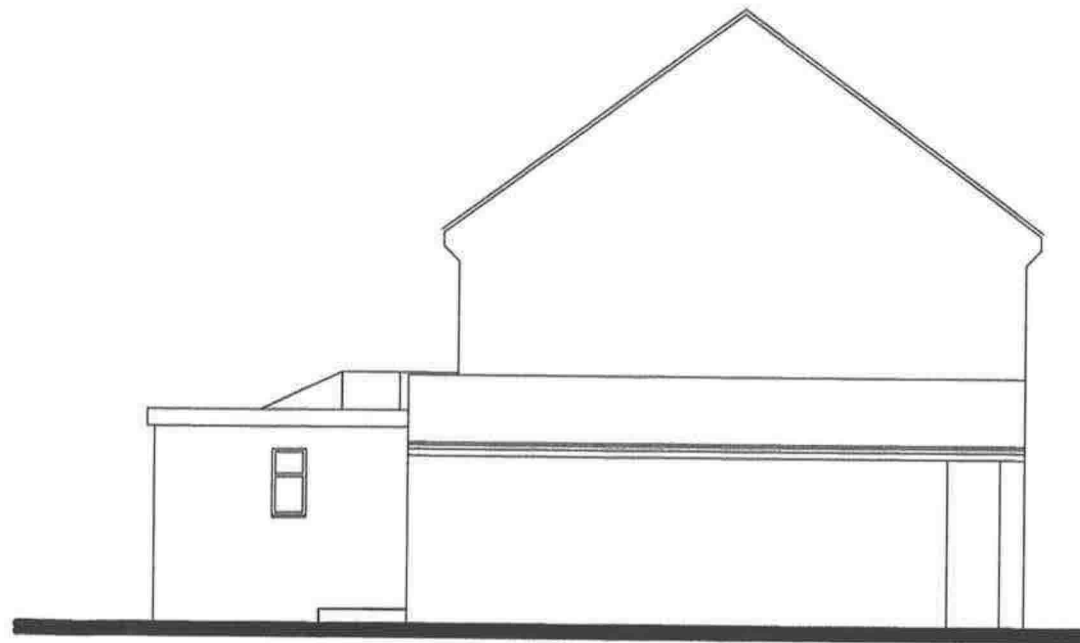

SIDE ELEVATION

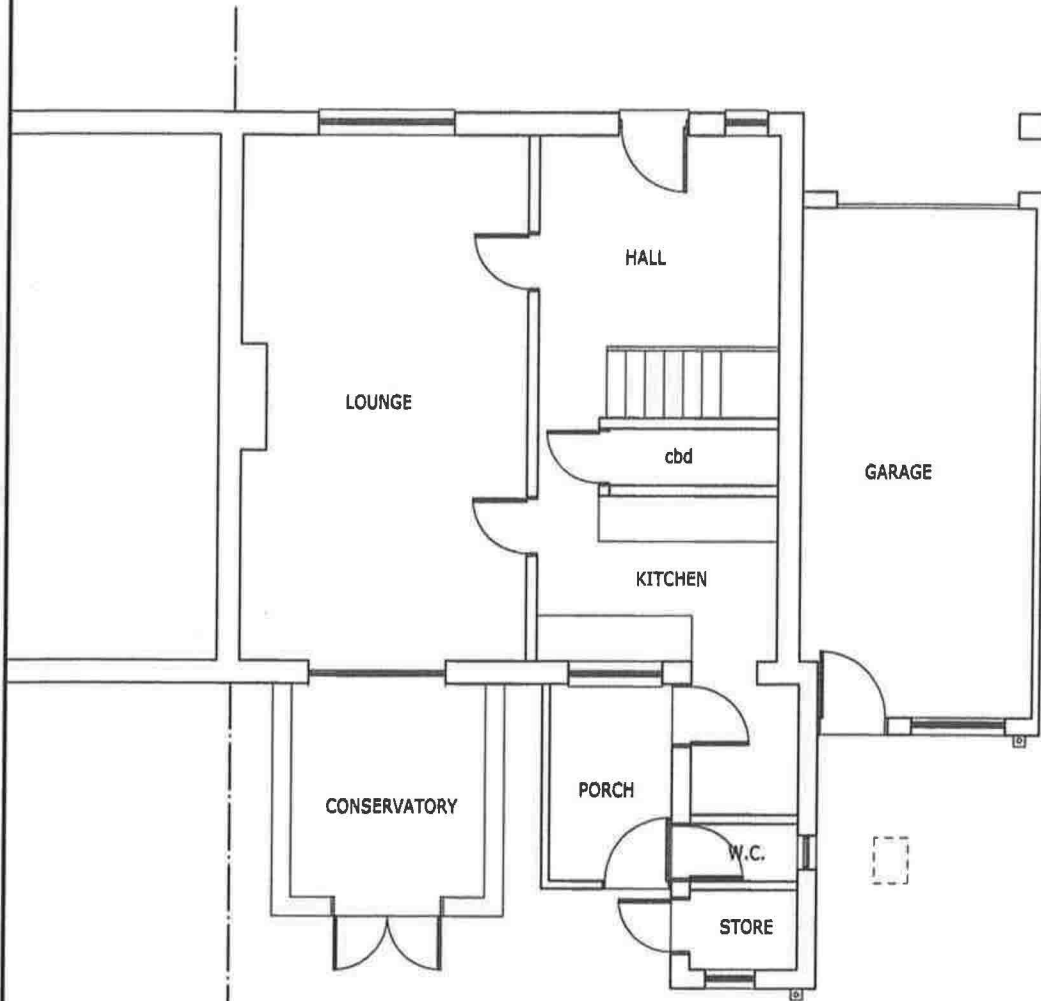

GROUND FLOOR PLAN

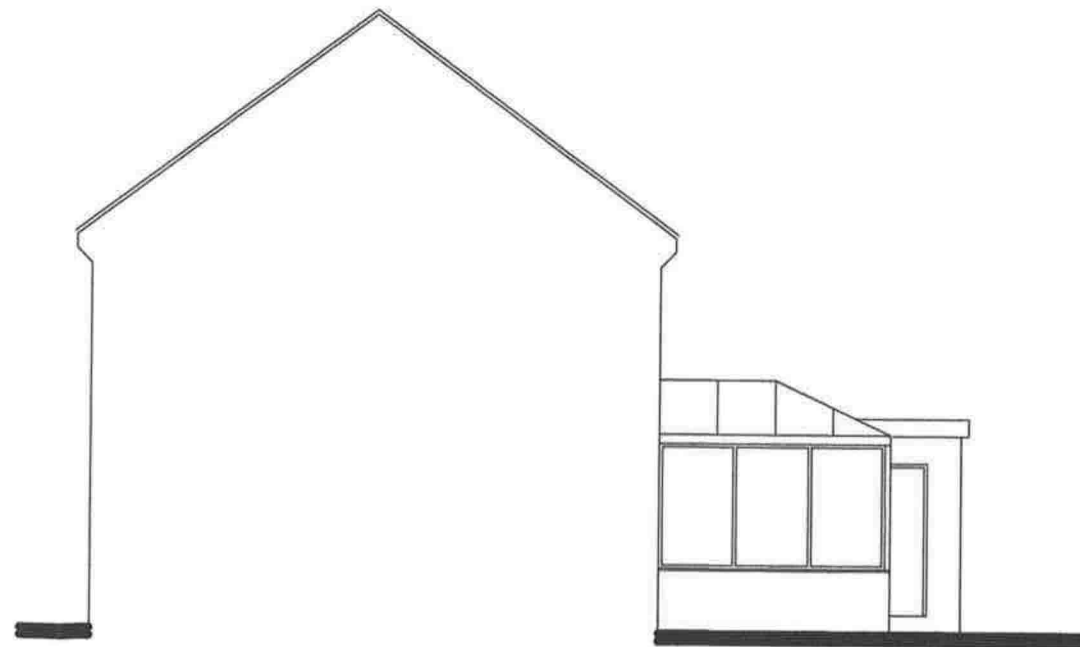

SIDE ELEVATION

CHESHIRE WEST  
PLANNING & STRAT.  
28 JAN 2002

**PG JOHNSON**  
Limited.

79, Melchett Crescent,  
Northwich, Cheshire  
CW9 7EW  
Tel : 01606 352929  
Fax : 01606 352929

Architectural Technicians

AS EXISTING:-  
29, LABURNAM ROAD, RUDHEATH,  
NORTHWICH

SCALE 1:100

DATE

DWG No.