


REAR ELEVATION




SIDE ELEVATION



FRONT ELEVATION

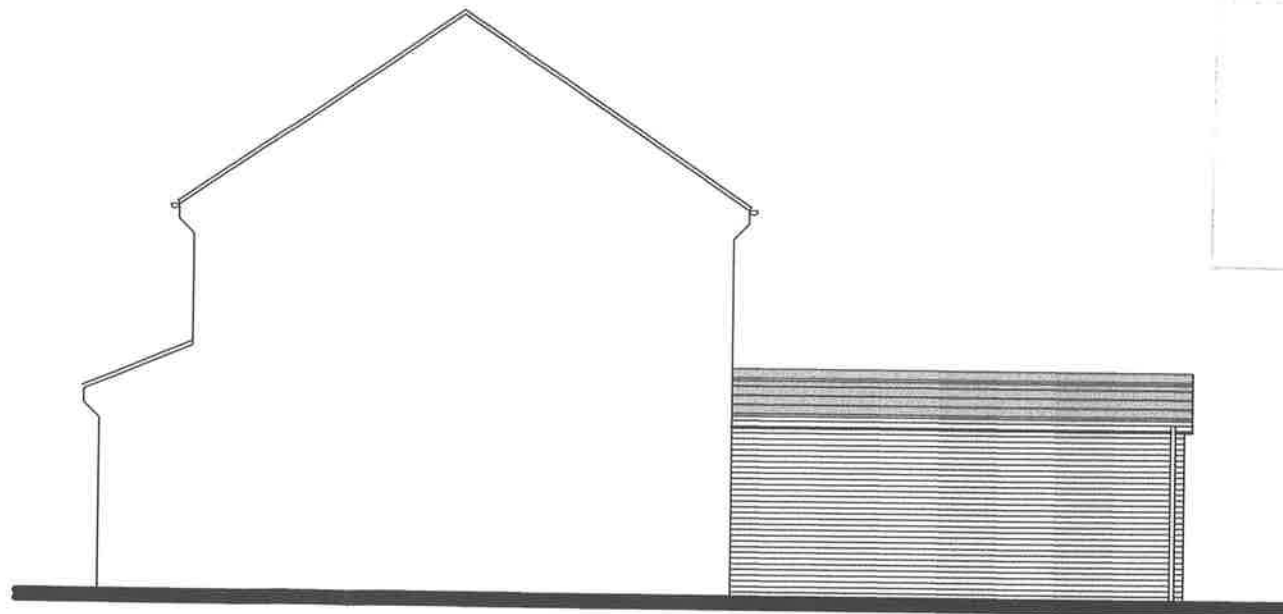

SIDE ELEVATION

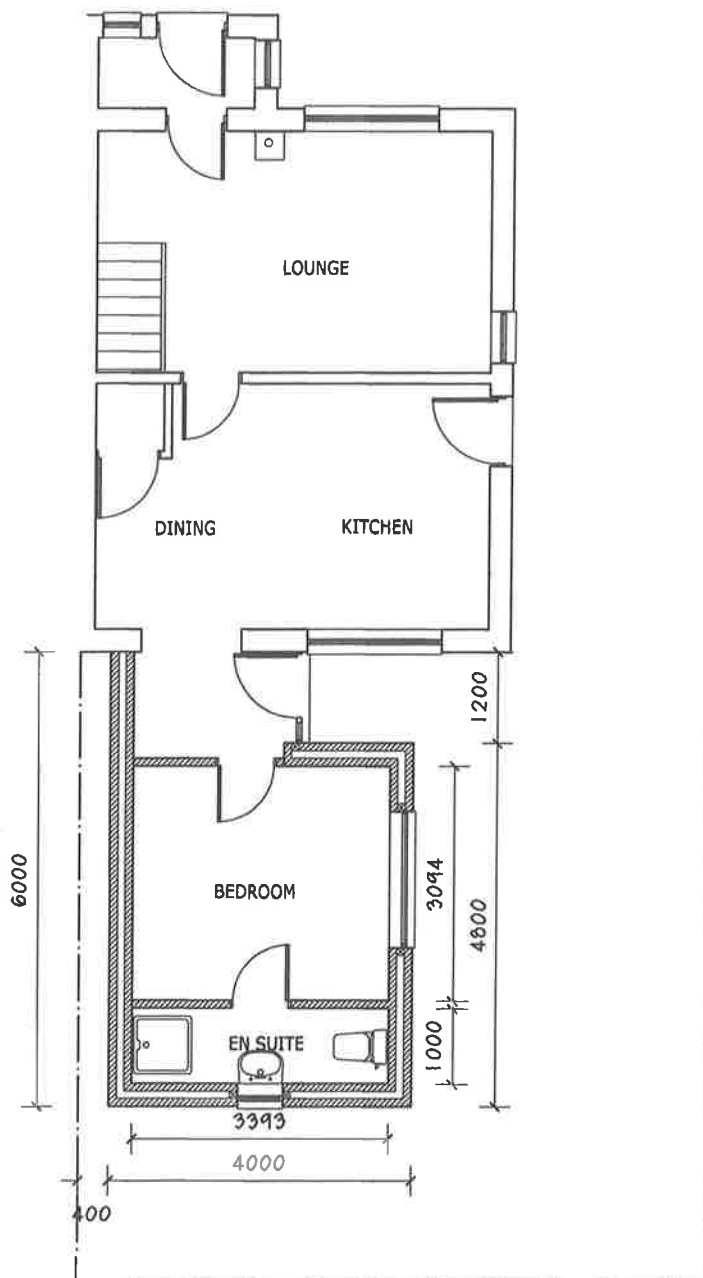

GROUND FLOOR PLAN

PG JOHNSON
Limited.

79, Melchett Crescent,
Northwich, Cheshire
CW9 7EW
Tel : 01606 352929
Fax : 01606 352929

Architectural Technicians

PROPOSED EXTENSION TO
61, FLOWER STREET,
CASTLE, NORTHWICH
FOR MR AND MRS BELAYAT

SCALE 1:100

DATE

DWG No.