




Proposed North Elevation

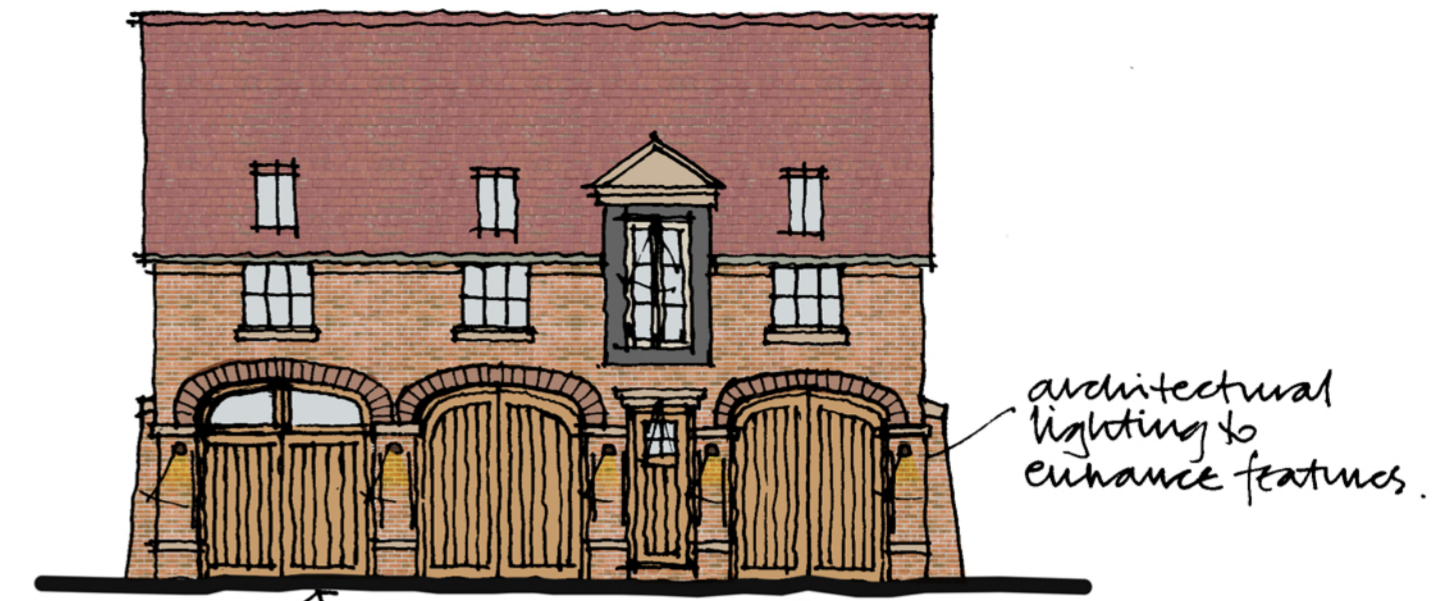

Brown doors set into 3 centred arches  
Proposed East Elevation

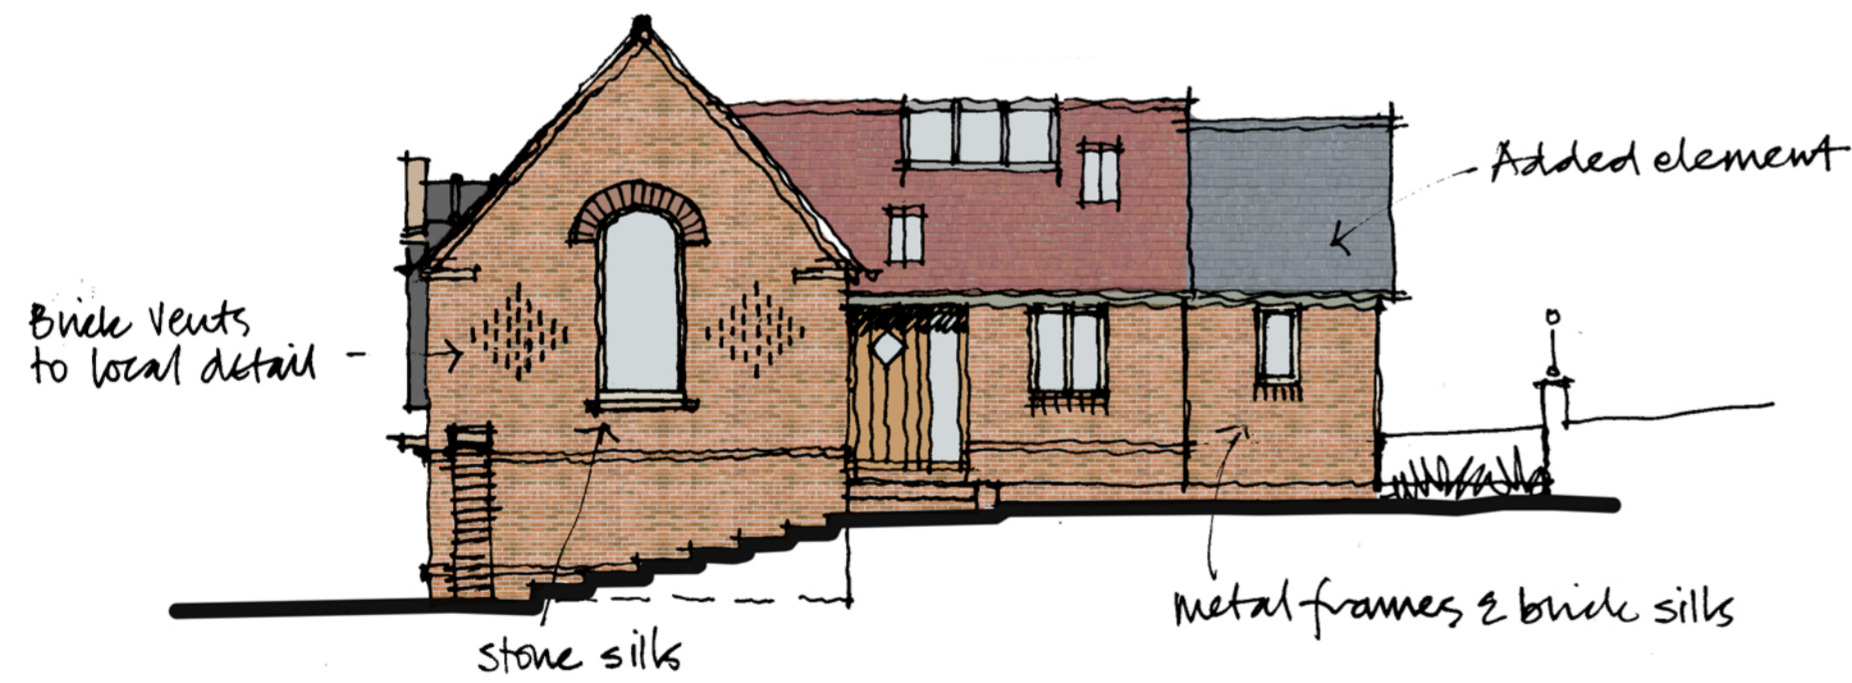

Proposed South Elevation

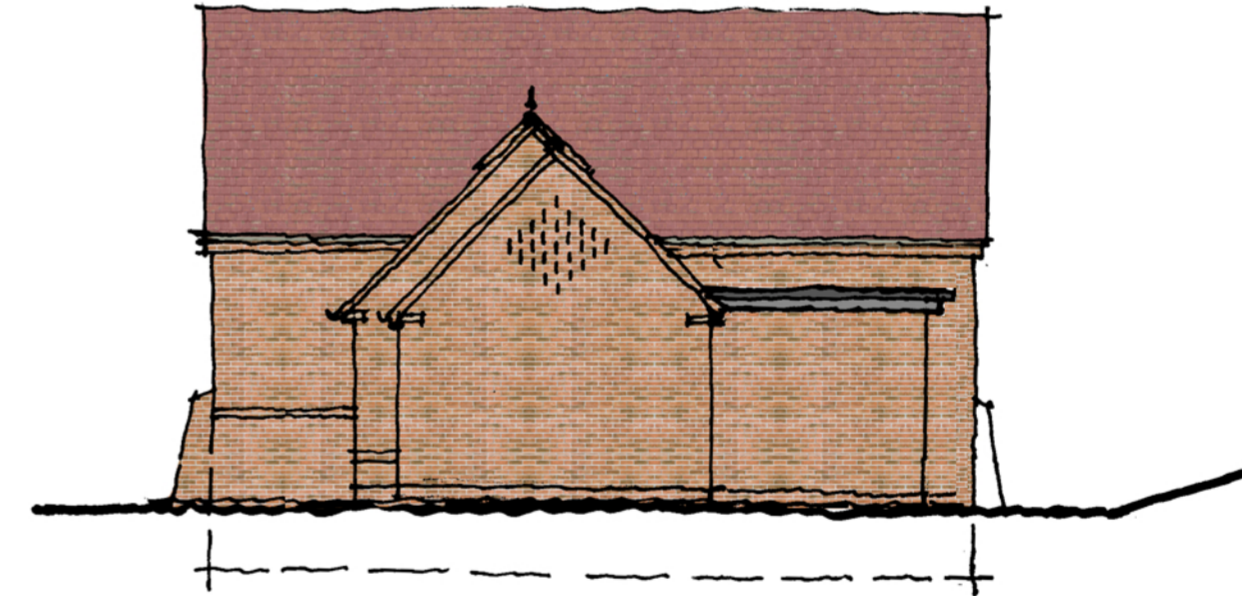

Proposed West Elevation

Revision	Drawn
Project	GA / RP
Proposed Development at: Offa House, Offchurch Village St, Offchurch, Leamington Spa CV33 9AS	Date 05/08/2021
Client	Scale(s) @ A2 1:100
Joe and Louise Hartog	Status Sketch
Sheet Title	Project No. 107:20
Proposed Barn Elevations	Rev B
	Dwg No. 10721-HBA-DR-A-020

