


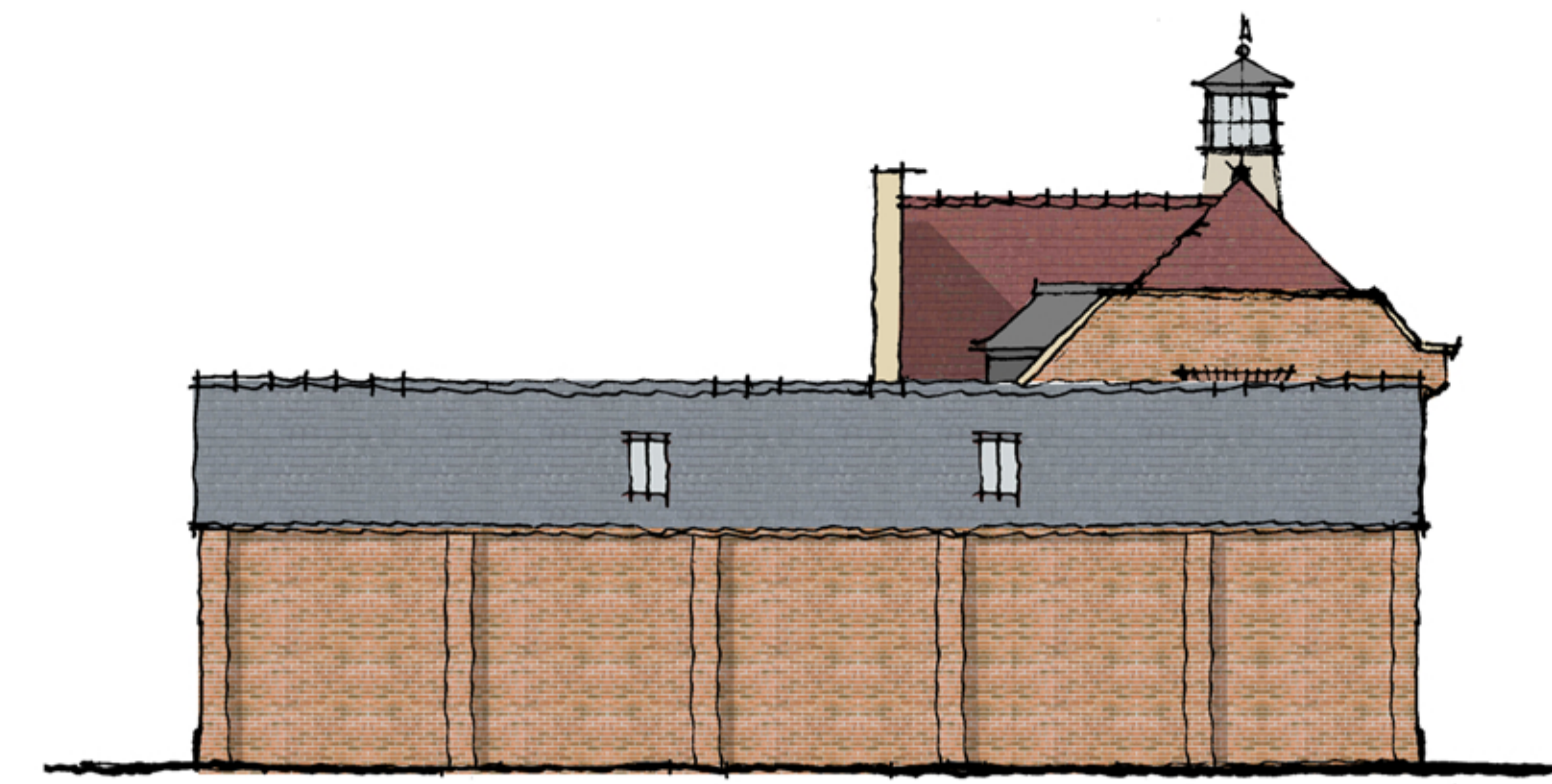

South Elevation



East Elevation




North Elevation


Stone starter block



West Elevation

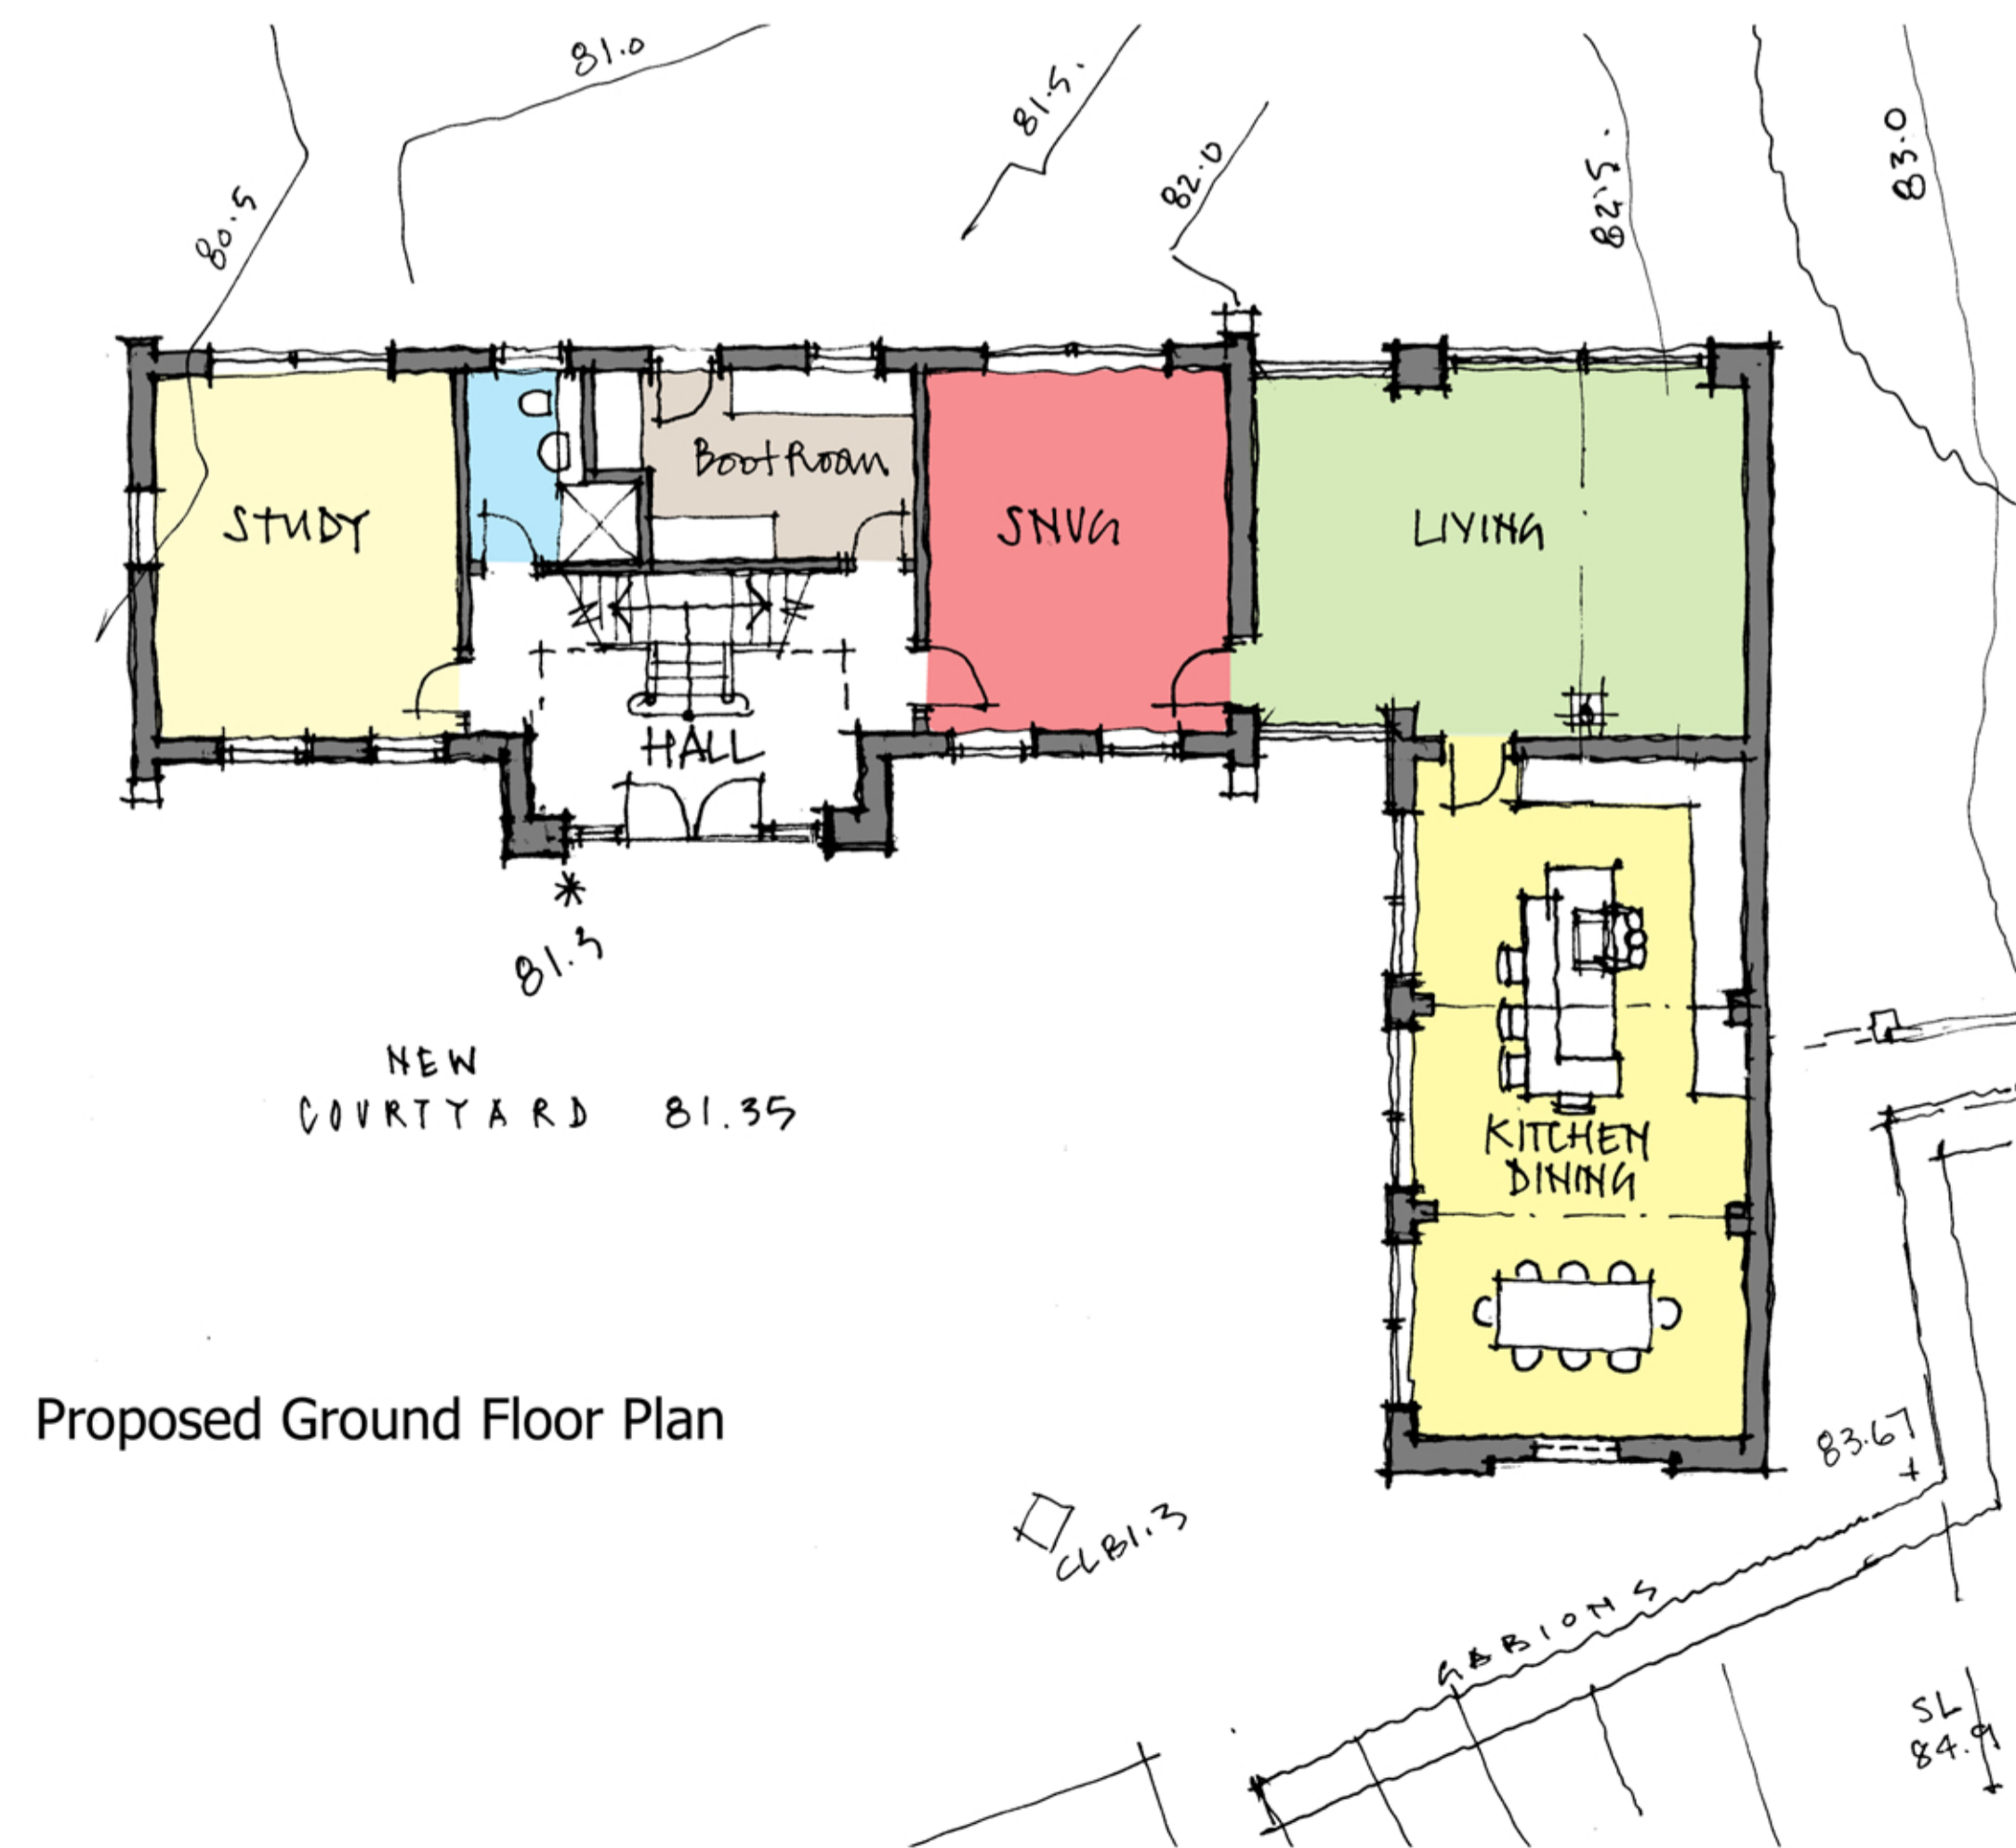

Proposed Ground Floor Plan

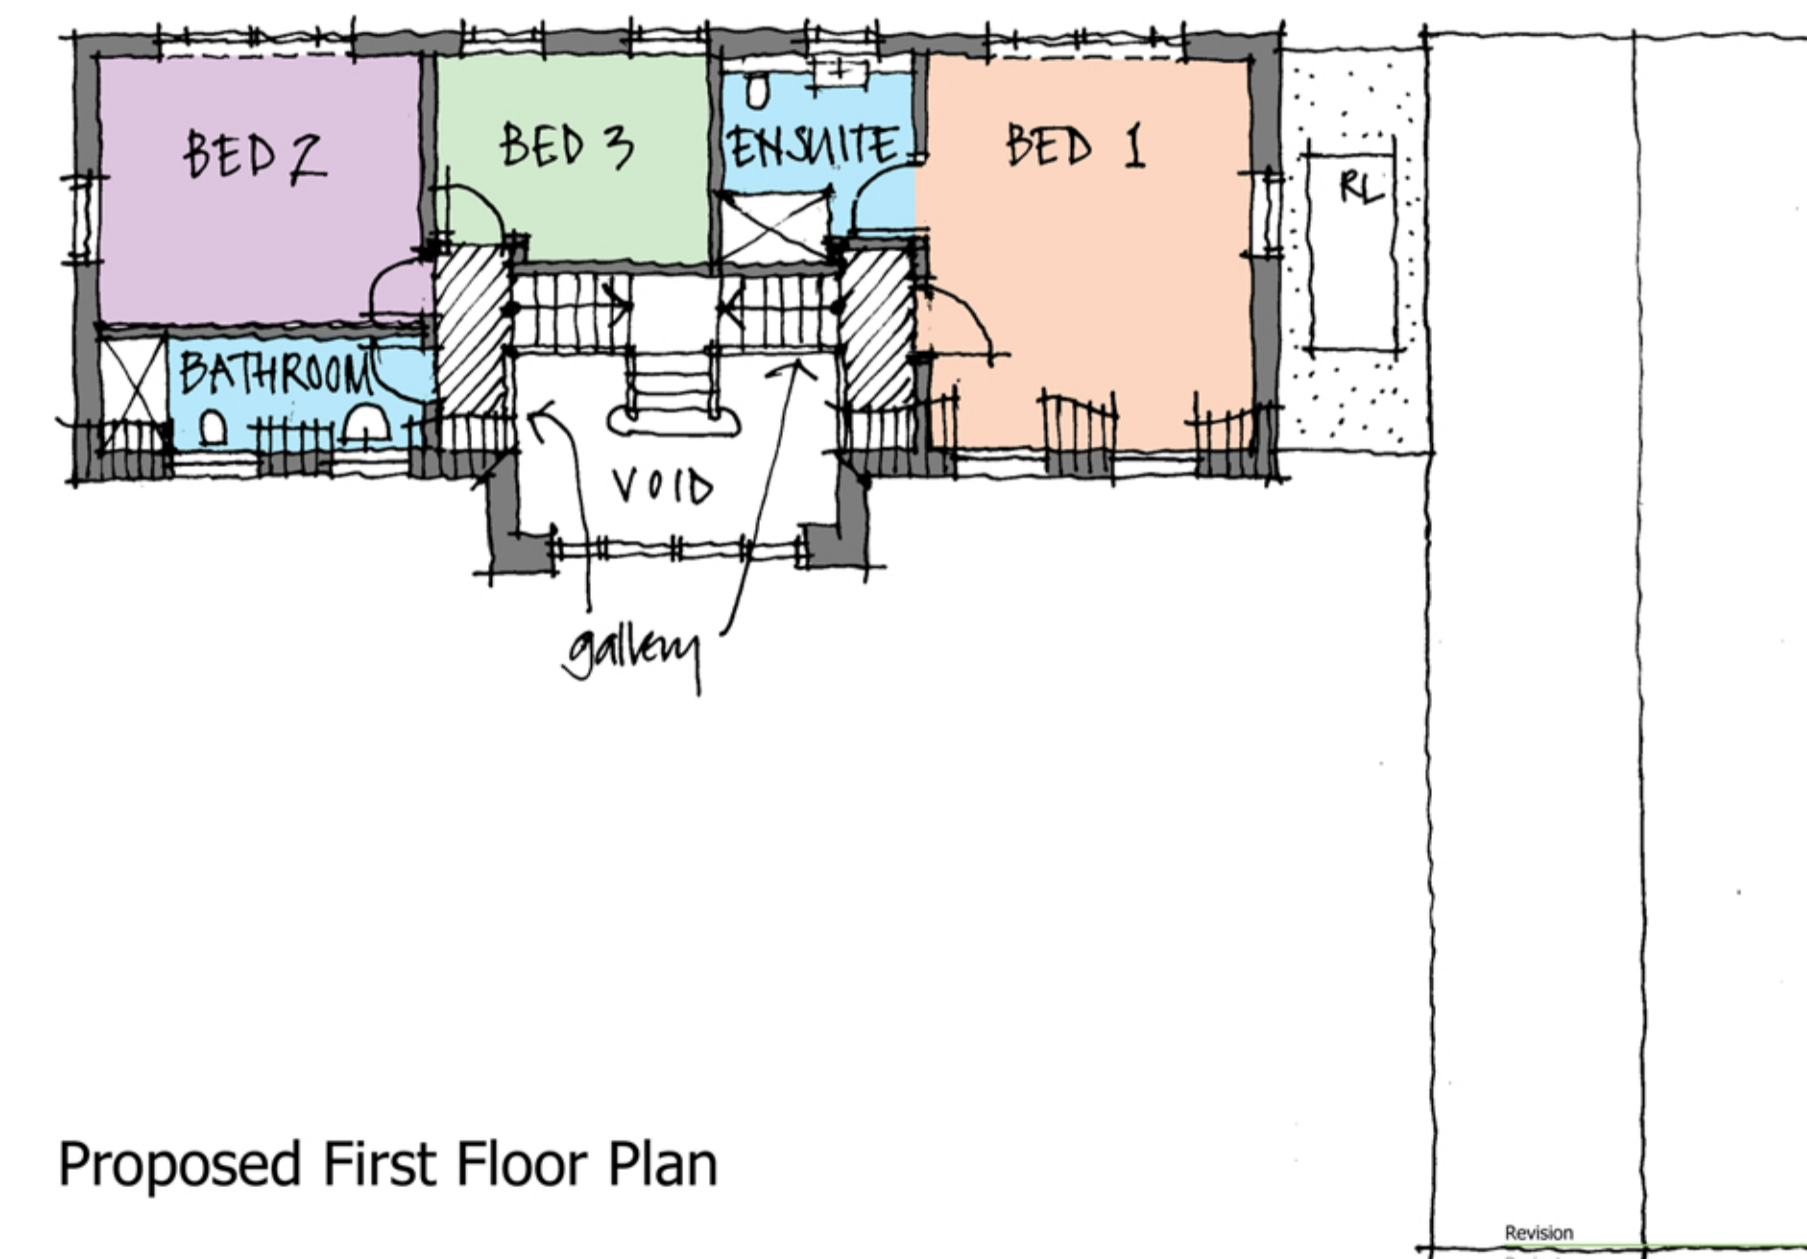

Proposed First Floor Plan

<p>Project Proposed Development at: Offa House, Offchurch Village St, Offchurch, Leamington Spa CV33 9AS</p> <p>Client Joe and Louise Hartog</p> <p>Sheet Title Proposed Coach House Scheme</p>	<p>Drawn GA / RP</p> <p>Date 05/08/2021</p> <p>Status Sketch</p> <p>Project No. 107:20</p> <p>Dwg No. 10721-HBA-DR-A-022</p>	<p>Scale(s) @ A2 1:100</p> <p>Rev A</p>
---	---	-------------------------------------------------




 The Old Telephone Exchange, Albert Street, Rugby, Warks, CV21 2SA  
 info@hb-architects.co.uk | www.hb-architects.co.uk | 01788 576137