




Proposed Ground Floor

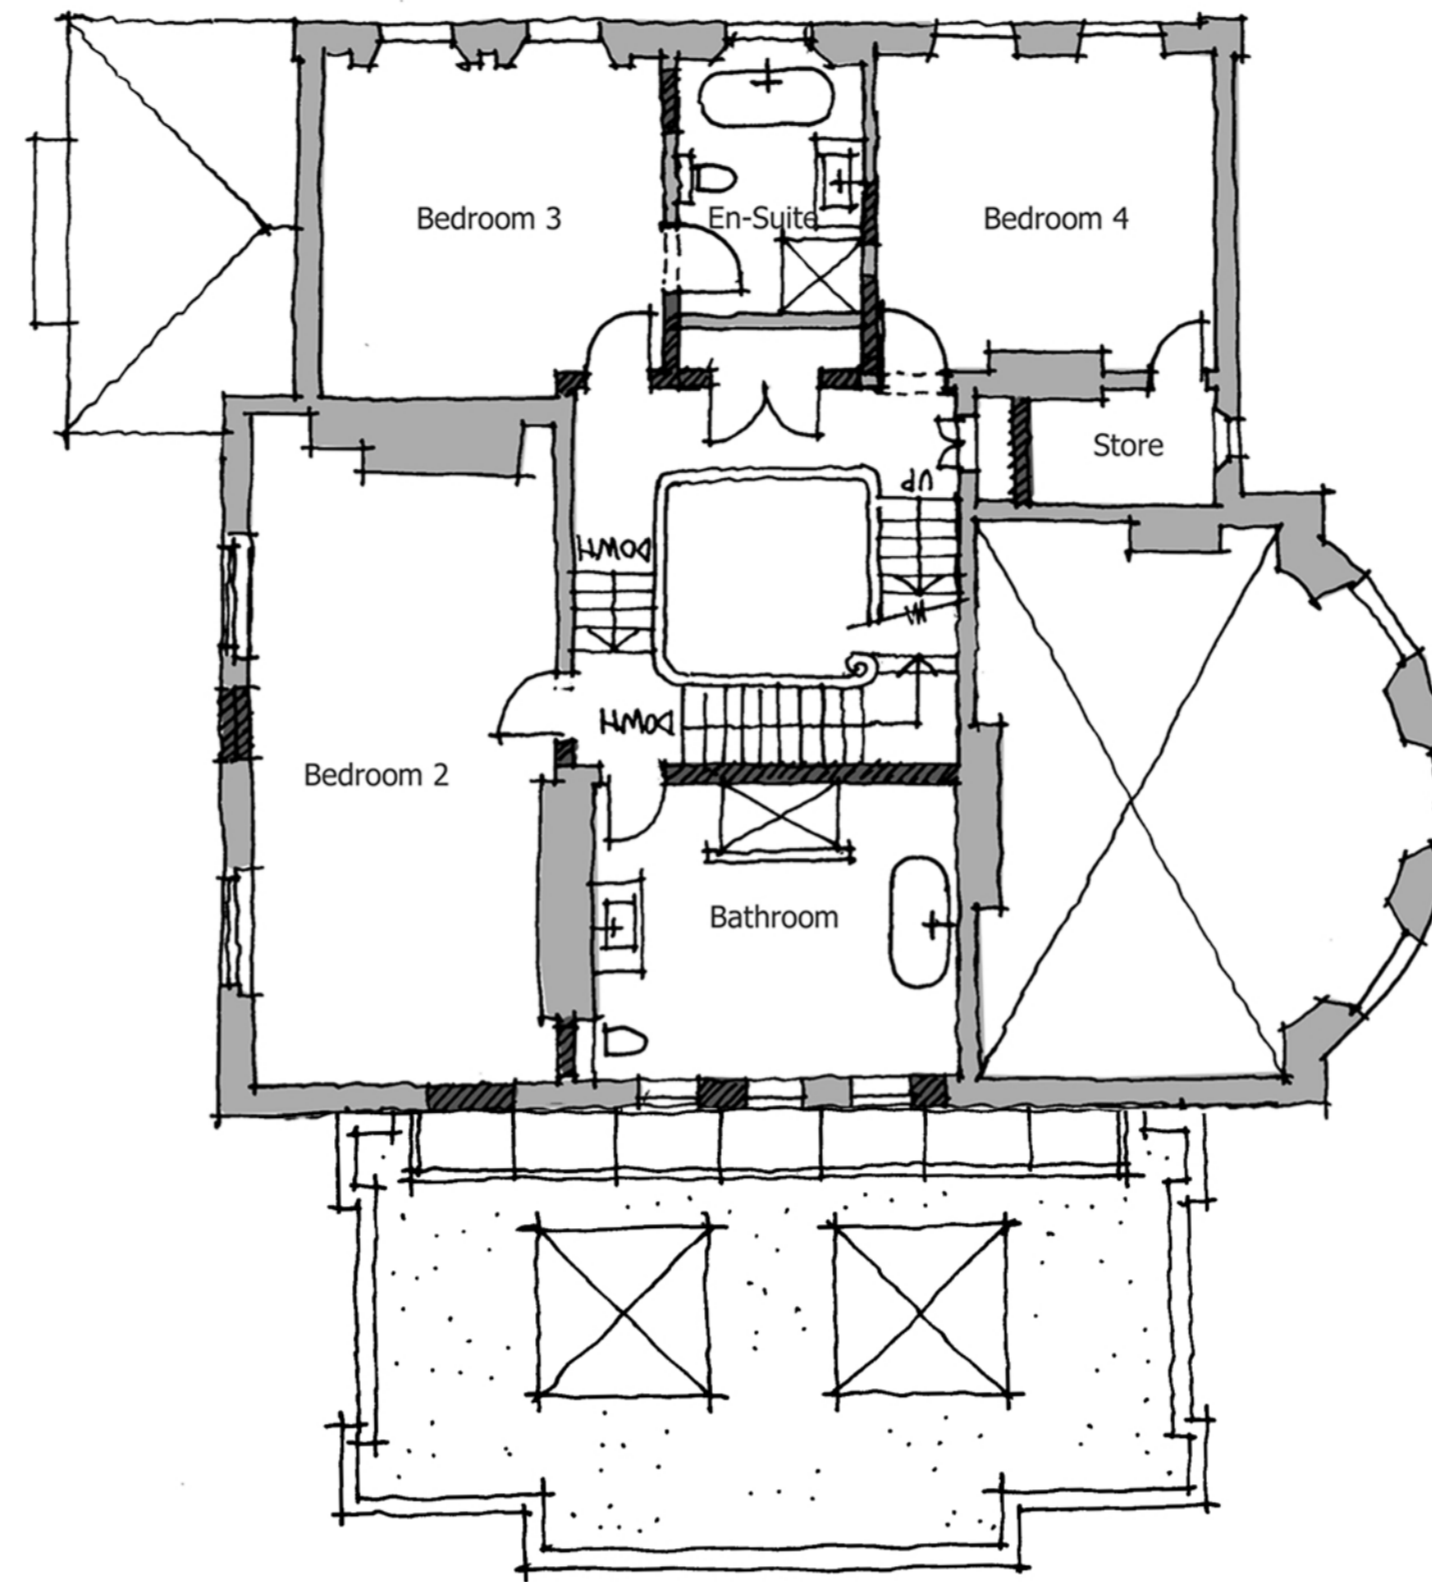


Proposed First Floor

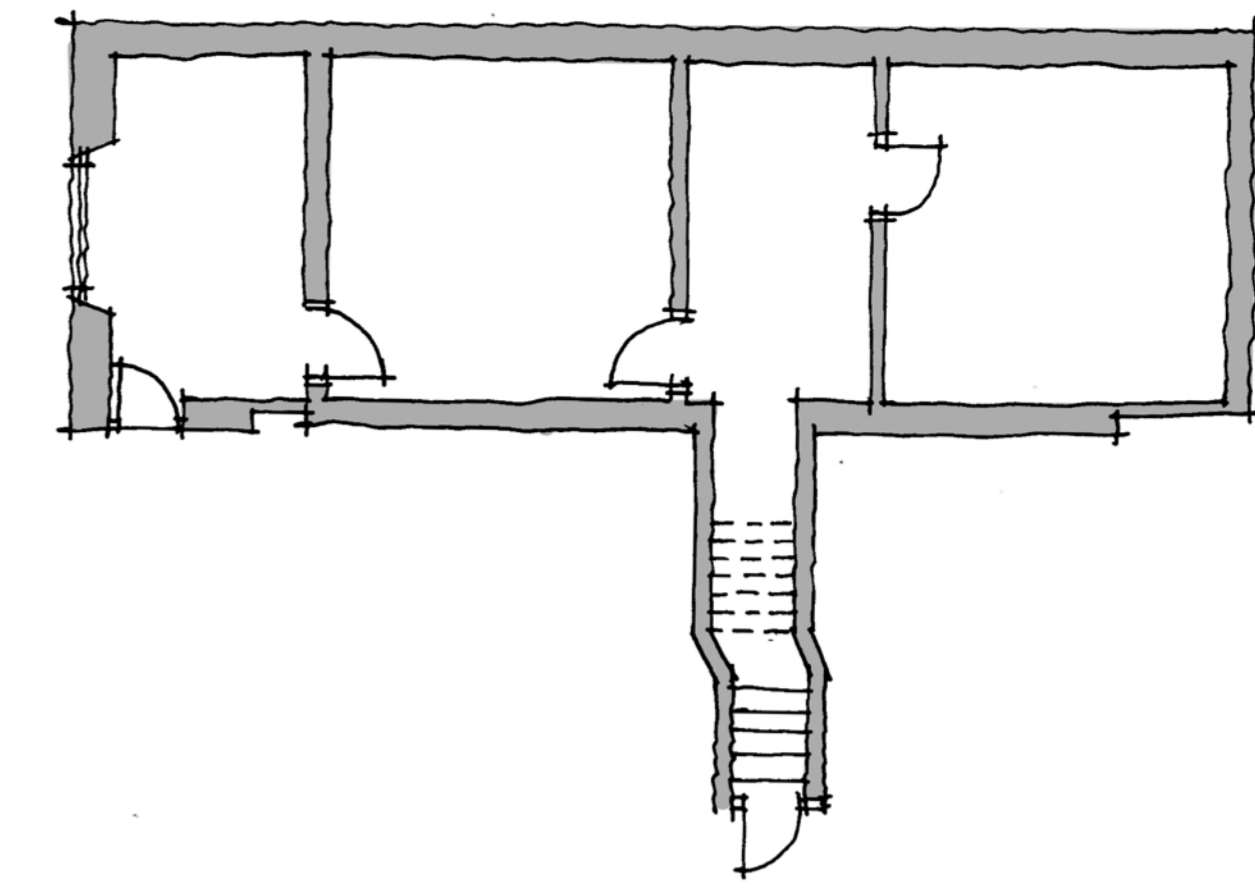

Proposed Basement Plan

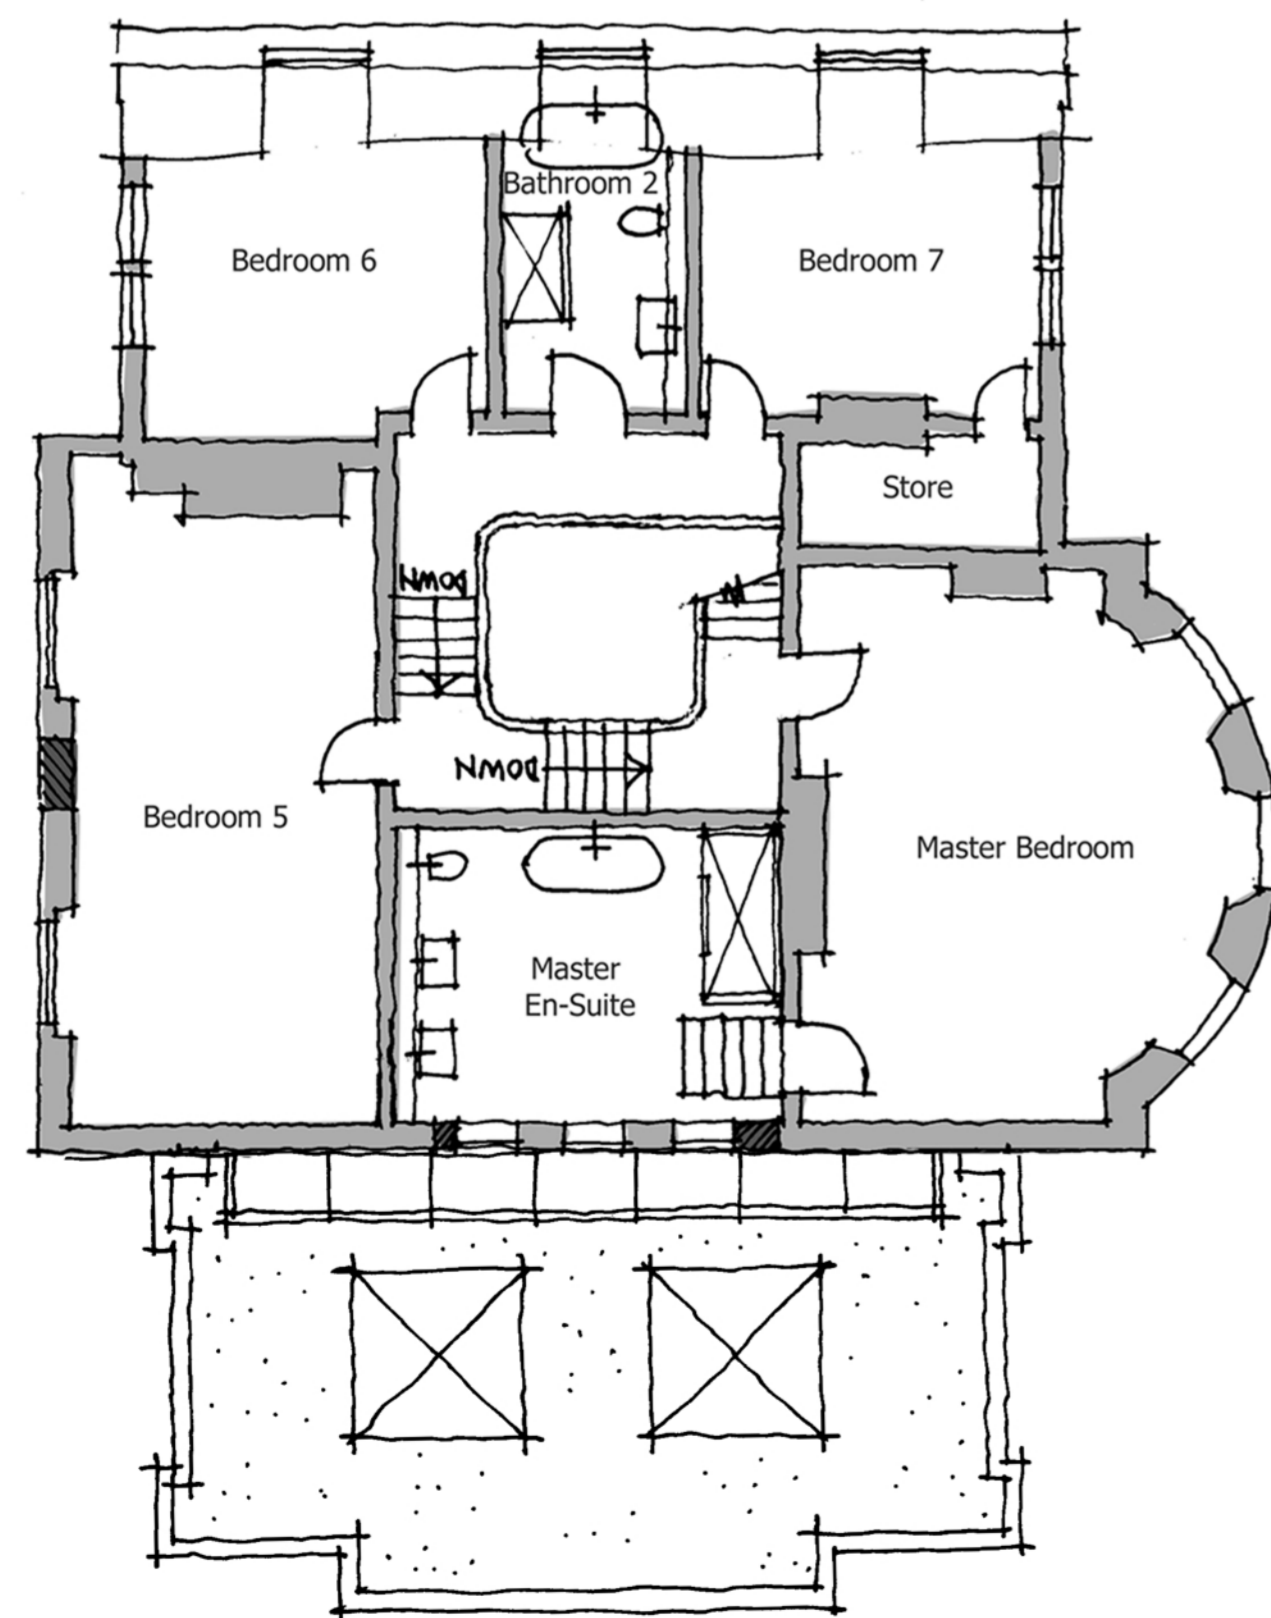

Proposed Second Floor

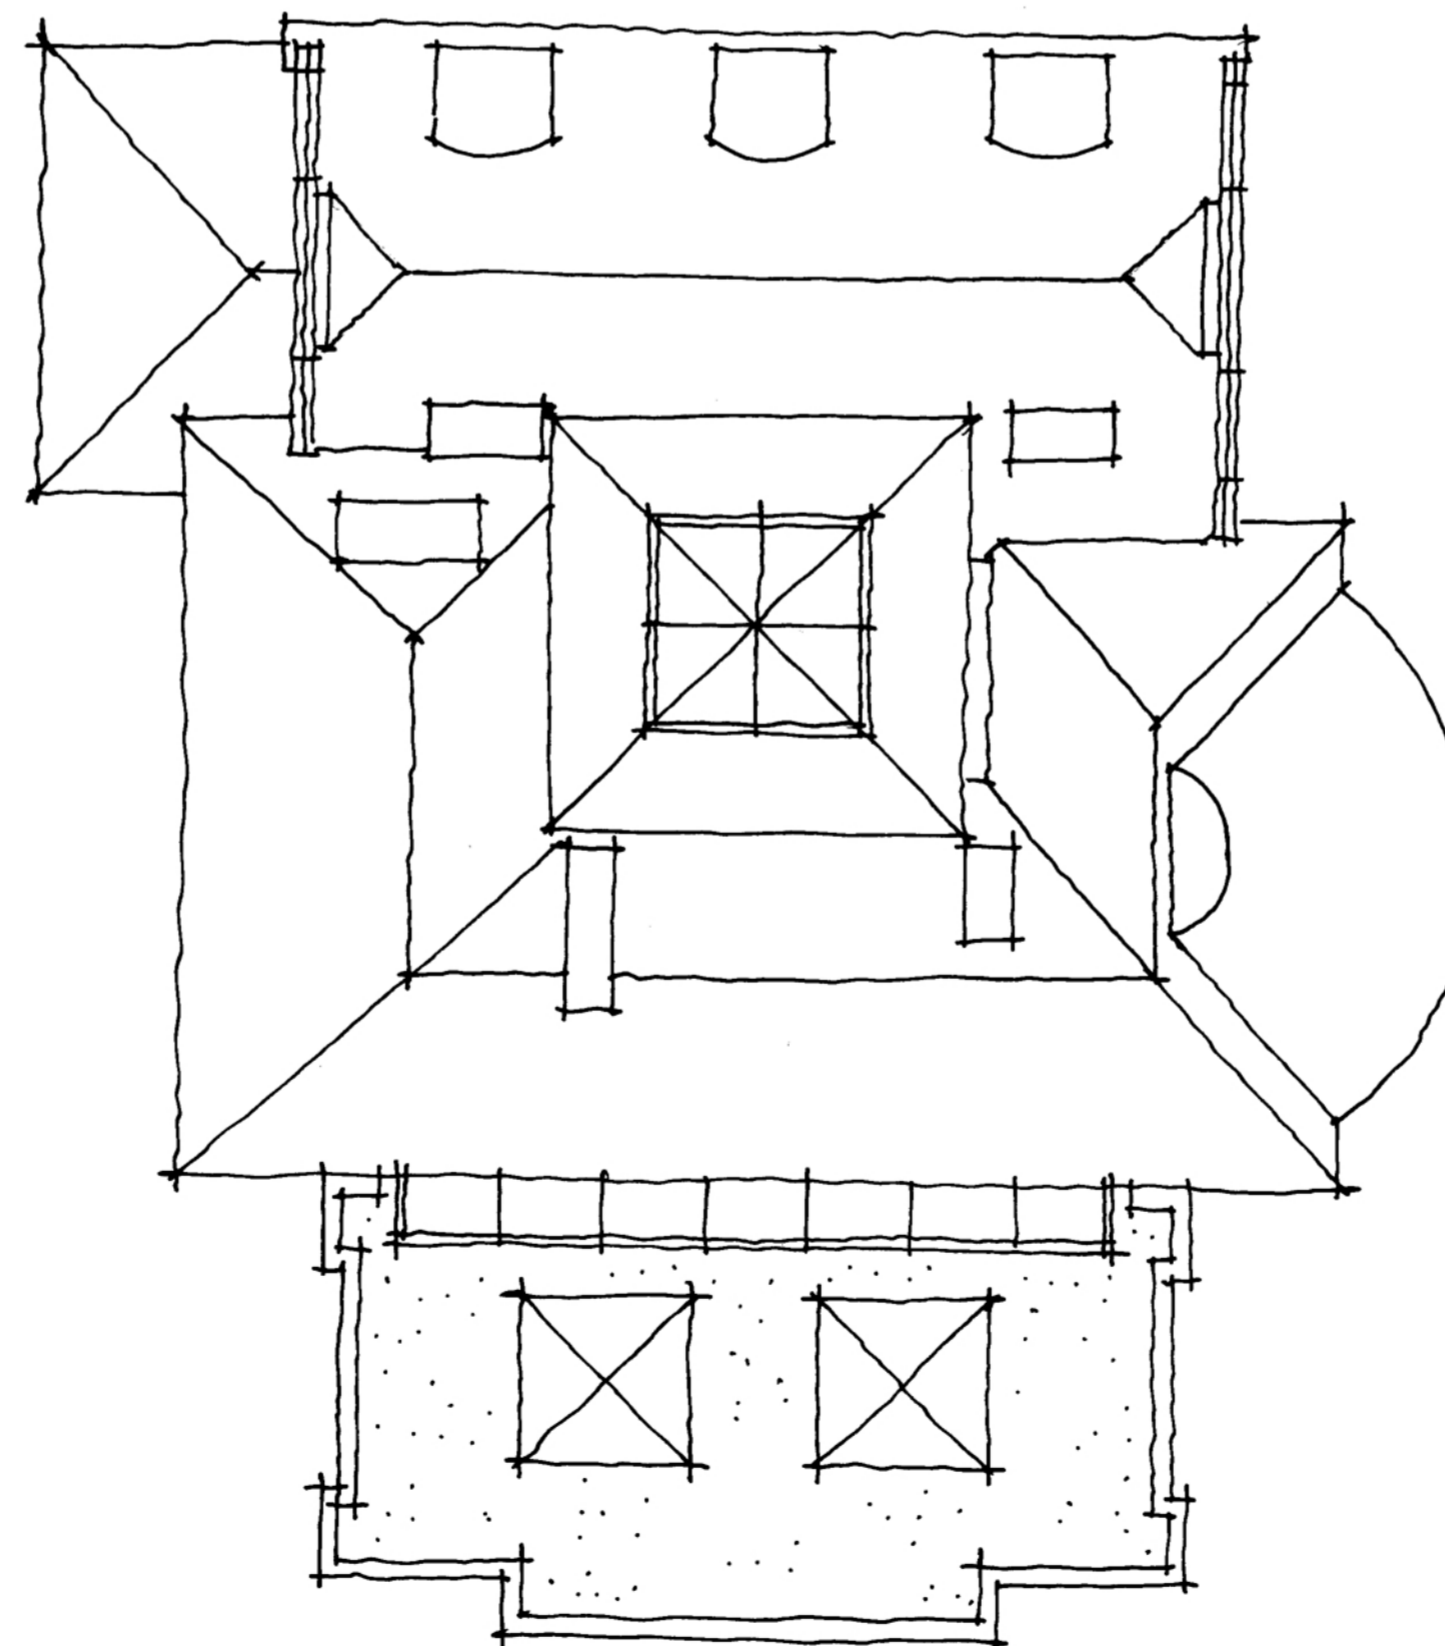

Proposed Roof Plan

Revision	Drawn
Project	RP / GA
Proposed Development at: Offa House, Offchurch Village St, Offchurch, Leamington Spa CV33 9AS	Scale(s) @ A1
Date	14/07/2021
Client	1:100
Joe and Louise Hartog	Status
Sheet Title	Sketch
Offa House: Proposed Plans	Project No.
	107:21
	Rev
	A
	Dwg No.
	10721-HBA-DR-A-018

