



Lower Ground Floor Plan

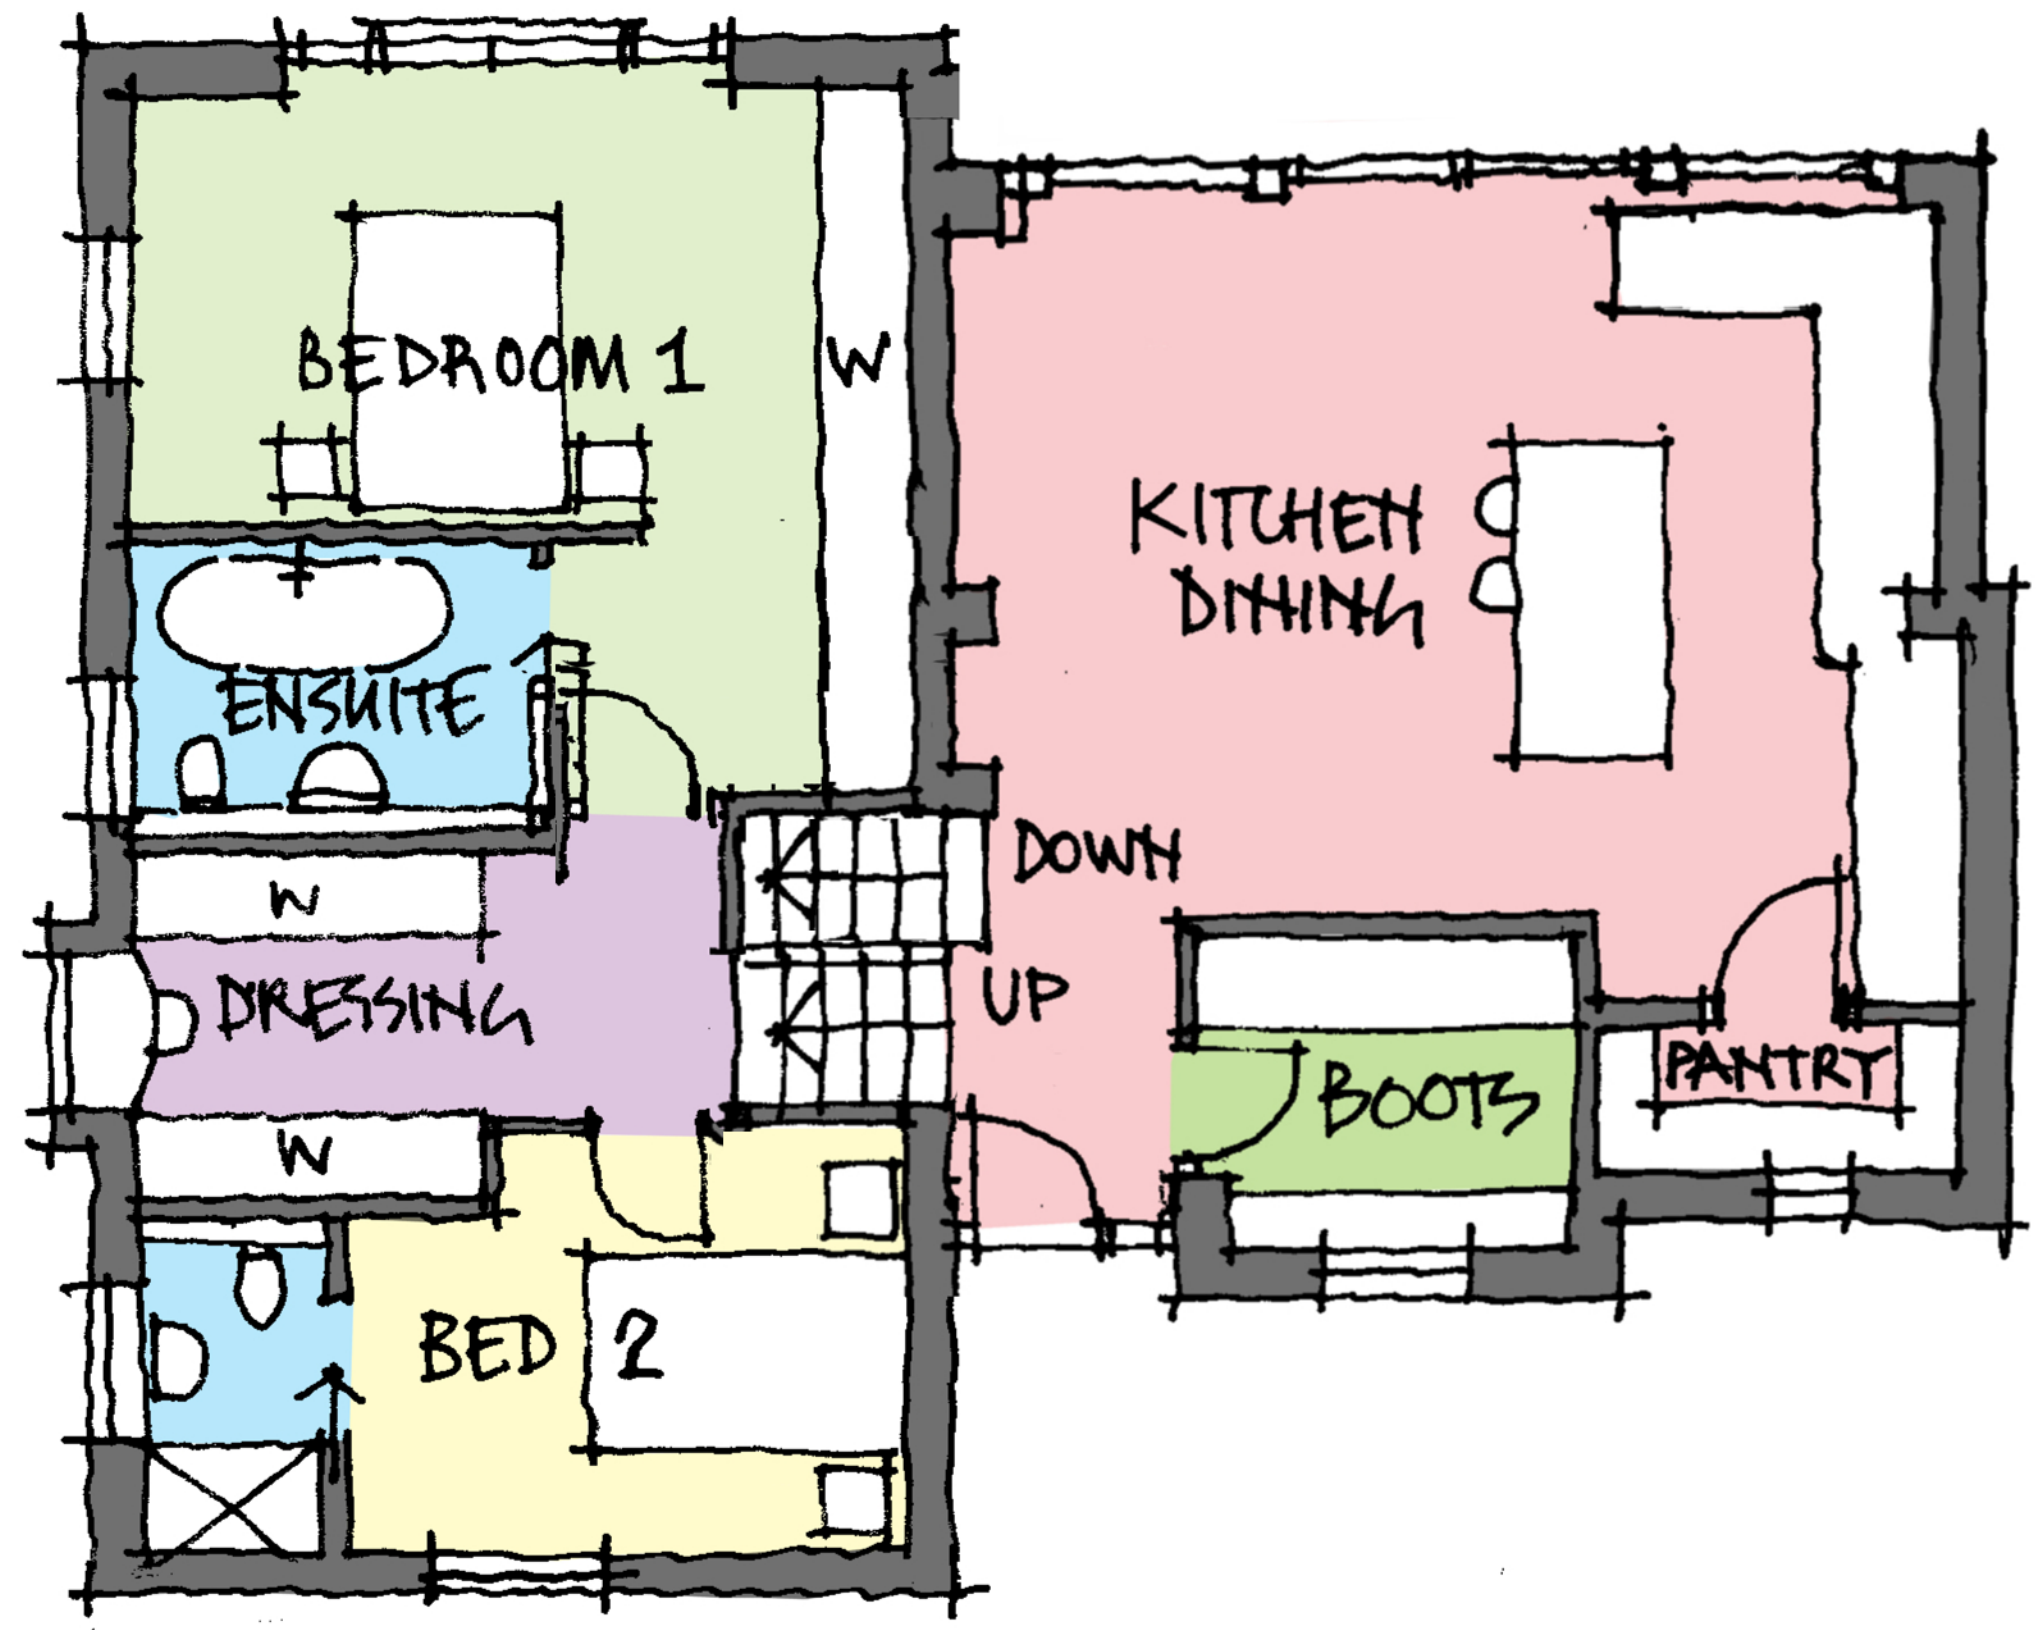

Ground Floor Plan

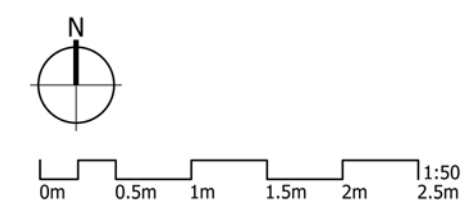

Revision	Drawn
Project	GA / RP
Proposed Development at: Offa House, Offchurch Village St, Offchurch, Leamington Spa CV33 9AS	Date 05/08/2021
Client Joe and Louise Hartog	Status Sketch
Sheet Title Proposed Barn Scheme Design	Project No. 107:20
	Dwg No. 10721-HBA-DR-A-021
	Rev A
	Scale(s) @ A2 1:100