




Existing East Elevation



Existing South Elevation



Existing West Elevation

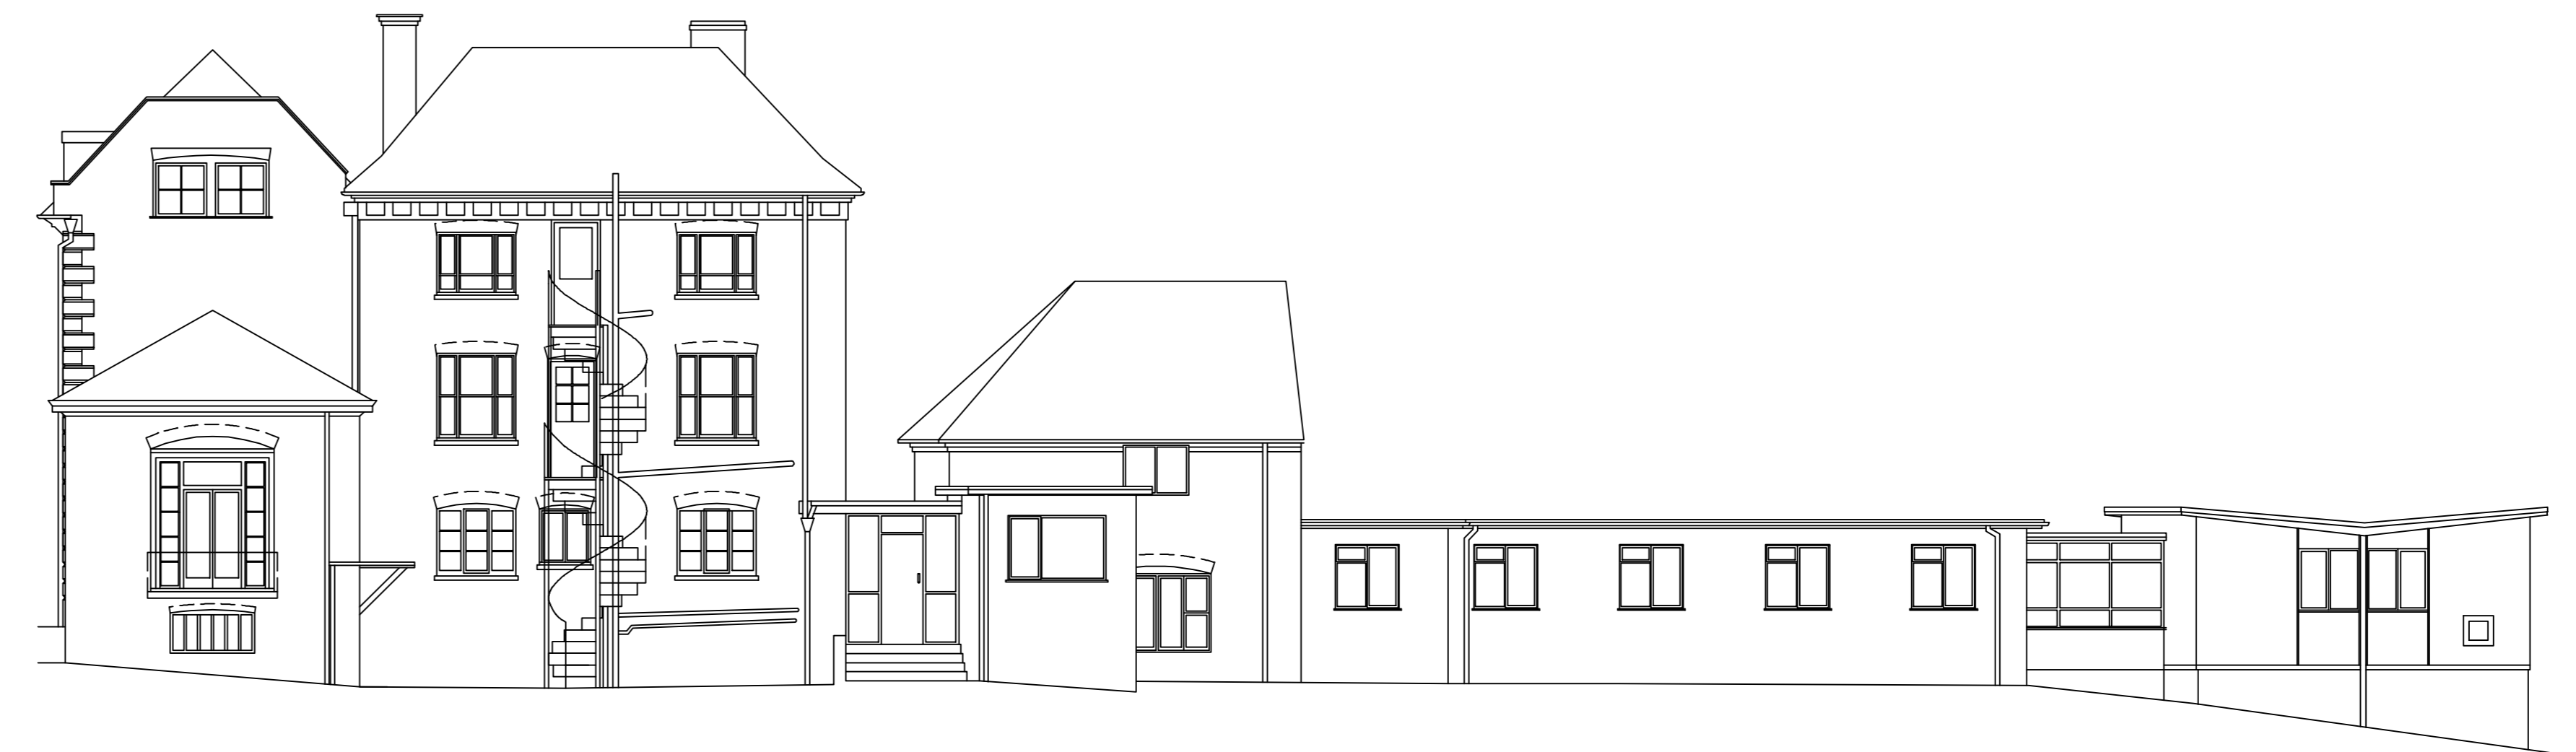

Existing North Elevation

Revision	Drawn
Project	GA
Proposed Development at: Offa House, Village Street, Offchurch, Leamington Spa, CV33 9AS	Date: 16/09/2021 Scale: 1:100
Client	Joe and Louise Hartog
Project No.	10720
Sheet Title	10720-HBA-DR-A-024
Offa House Existing Elevations	