




Existing Basement Plan

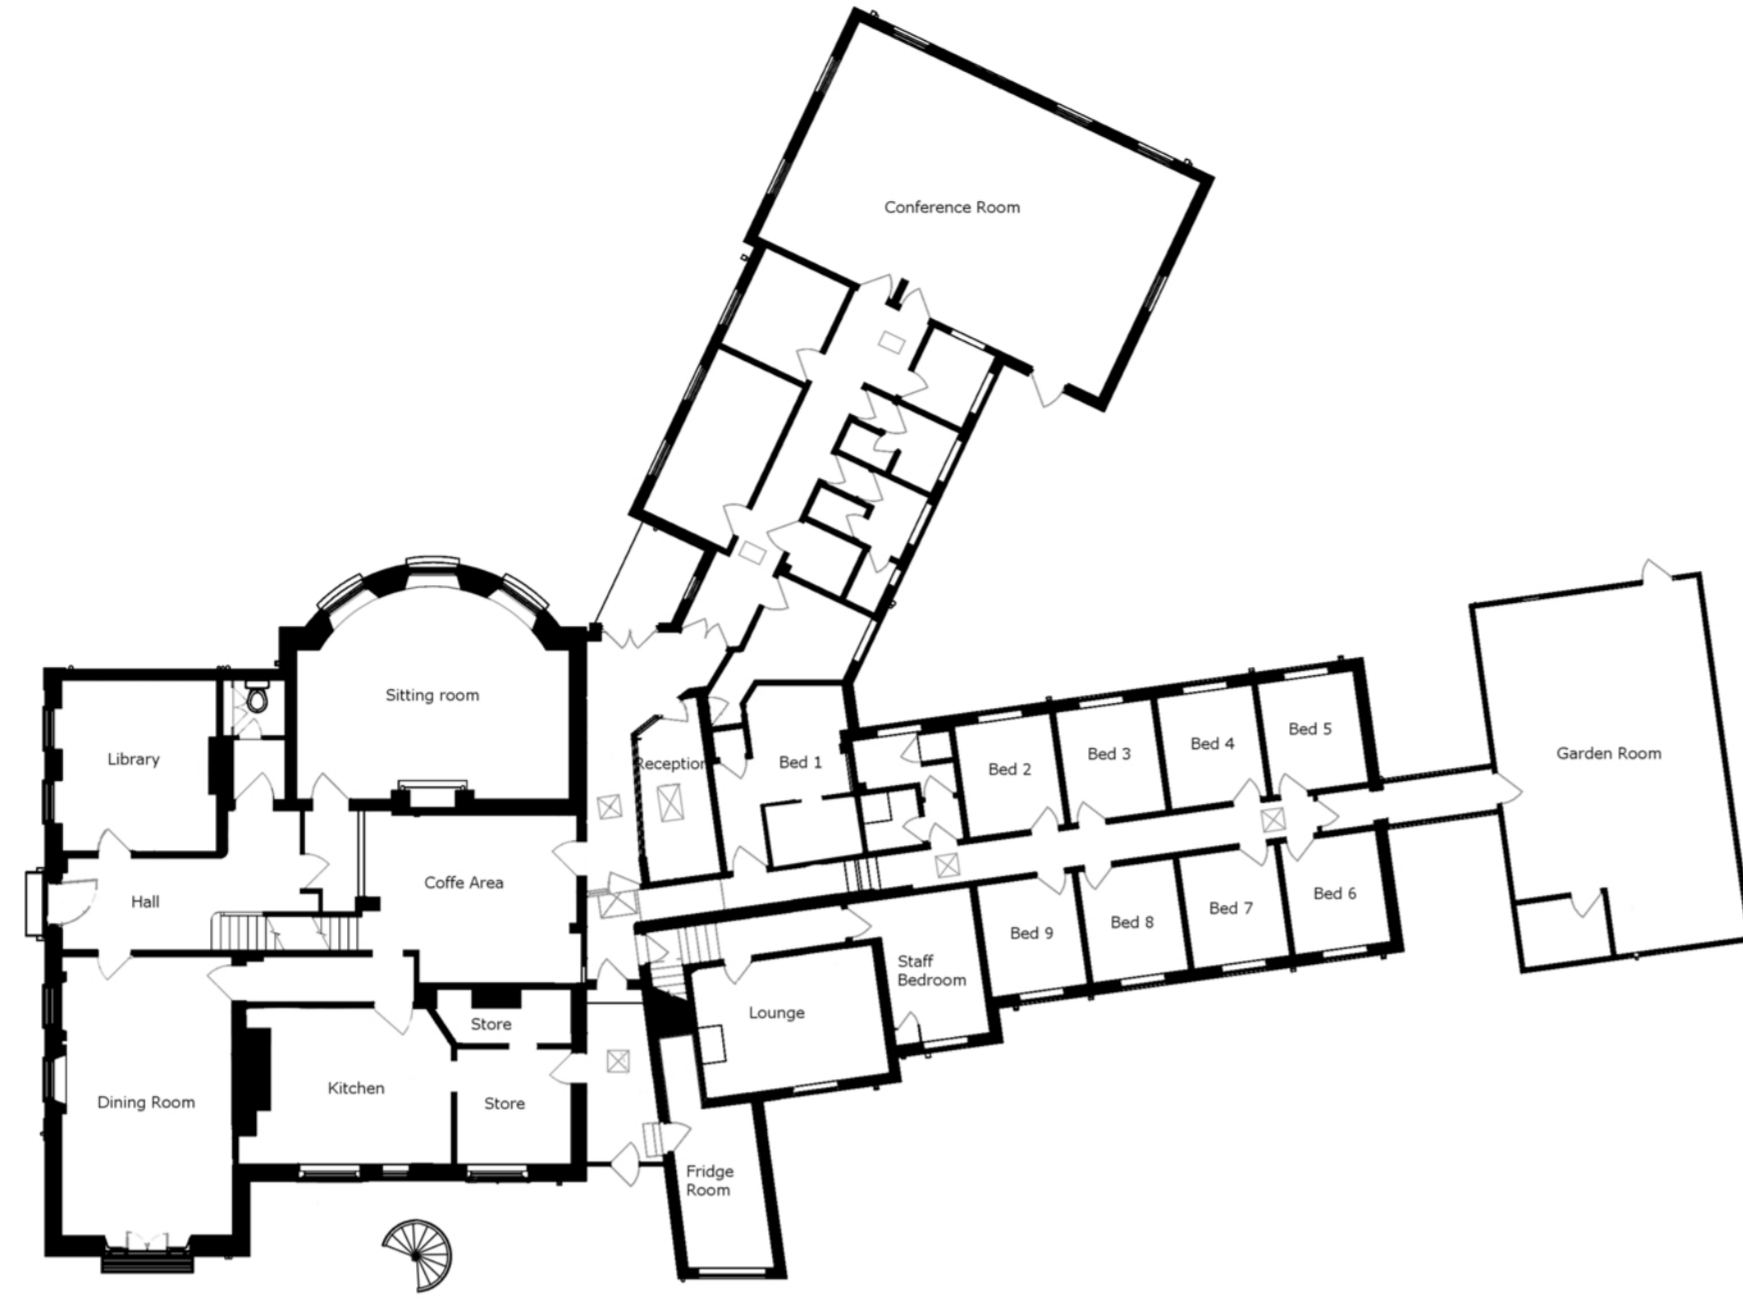


Existing Ground Floor Plan

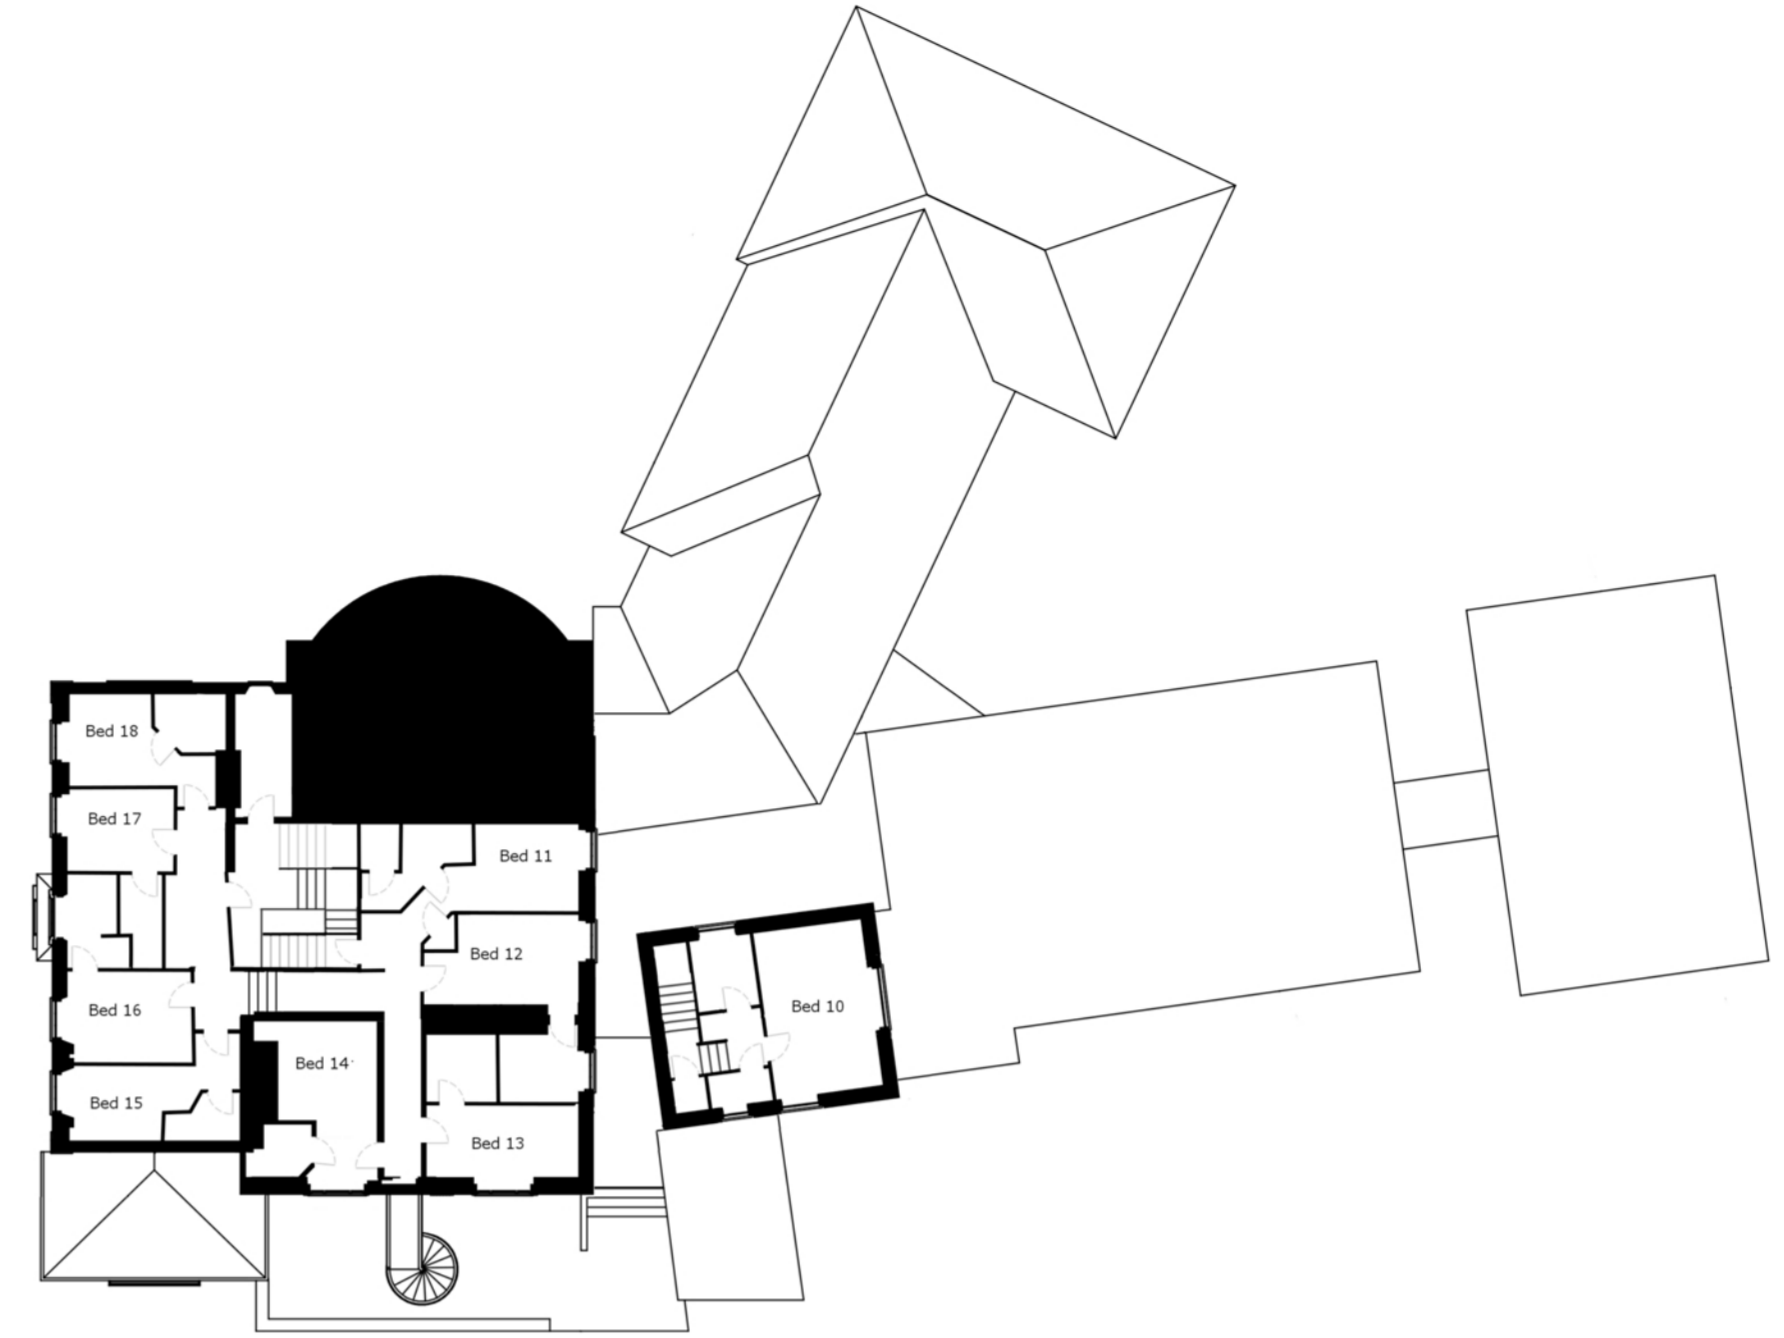

Existing First Floor Plan

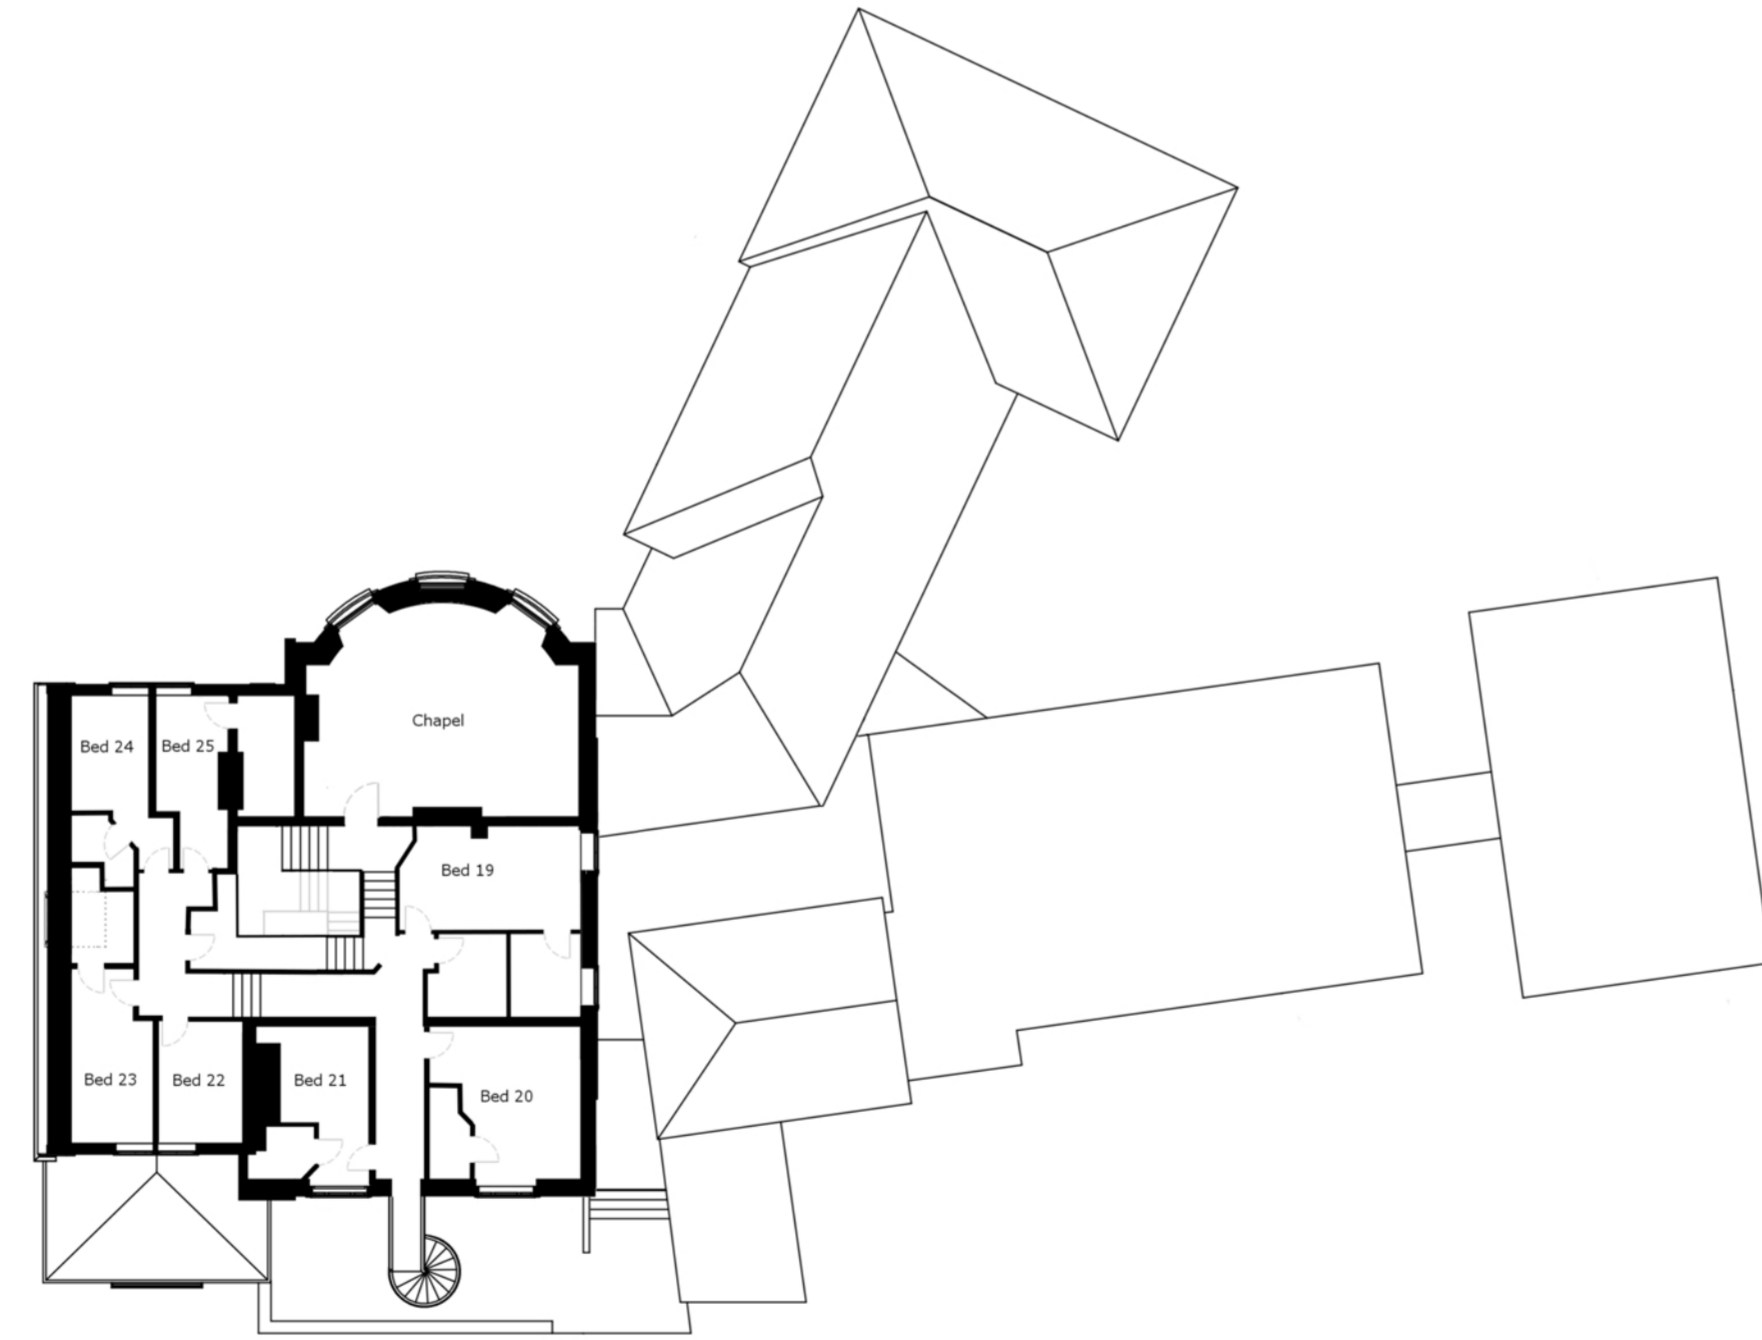

Existing Second Floor Plan

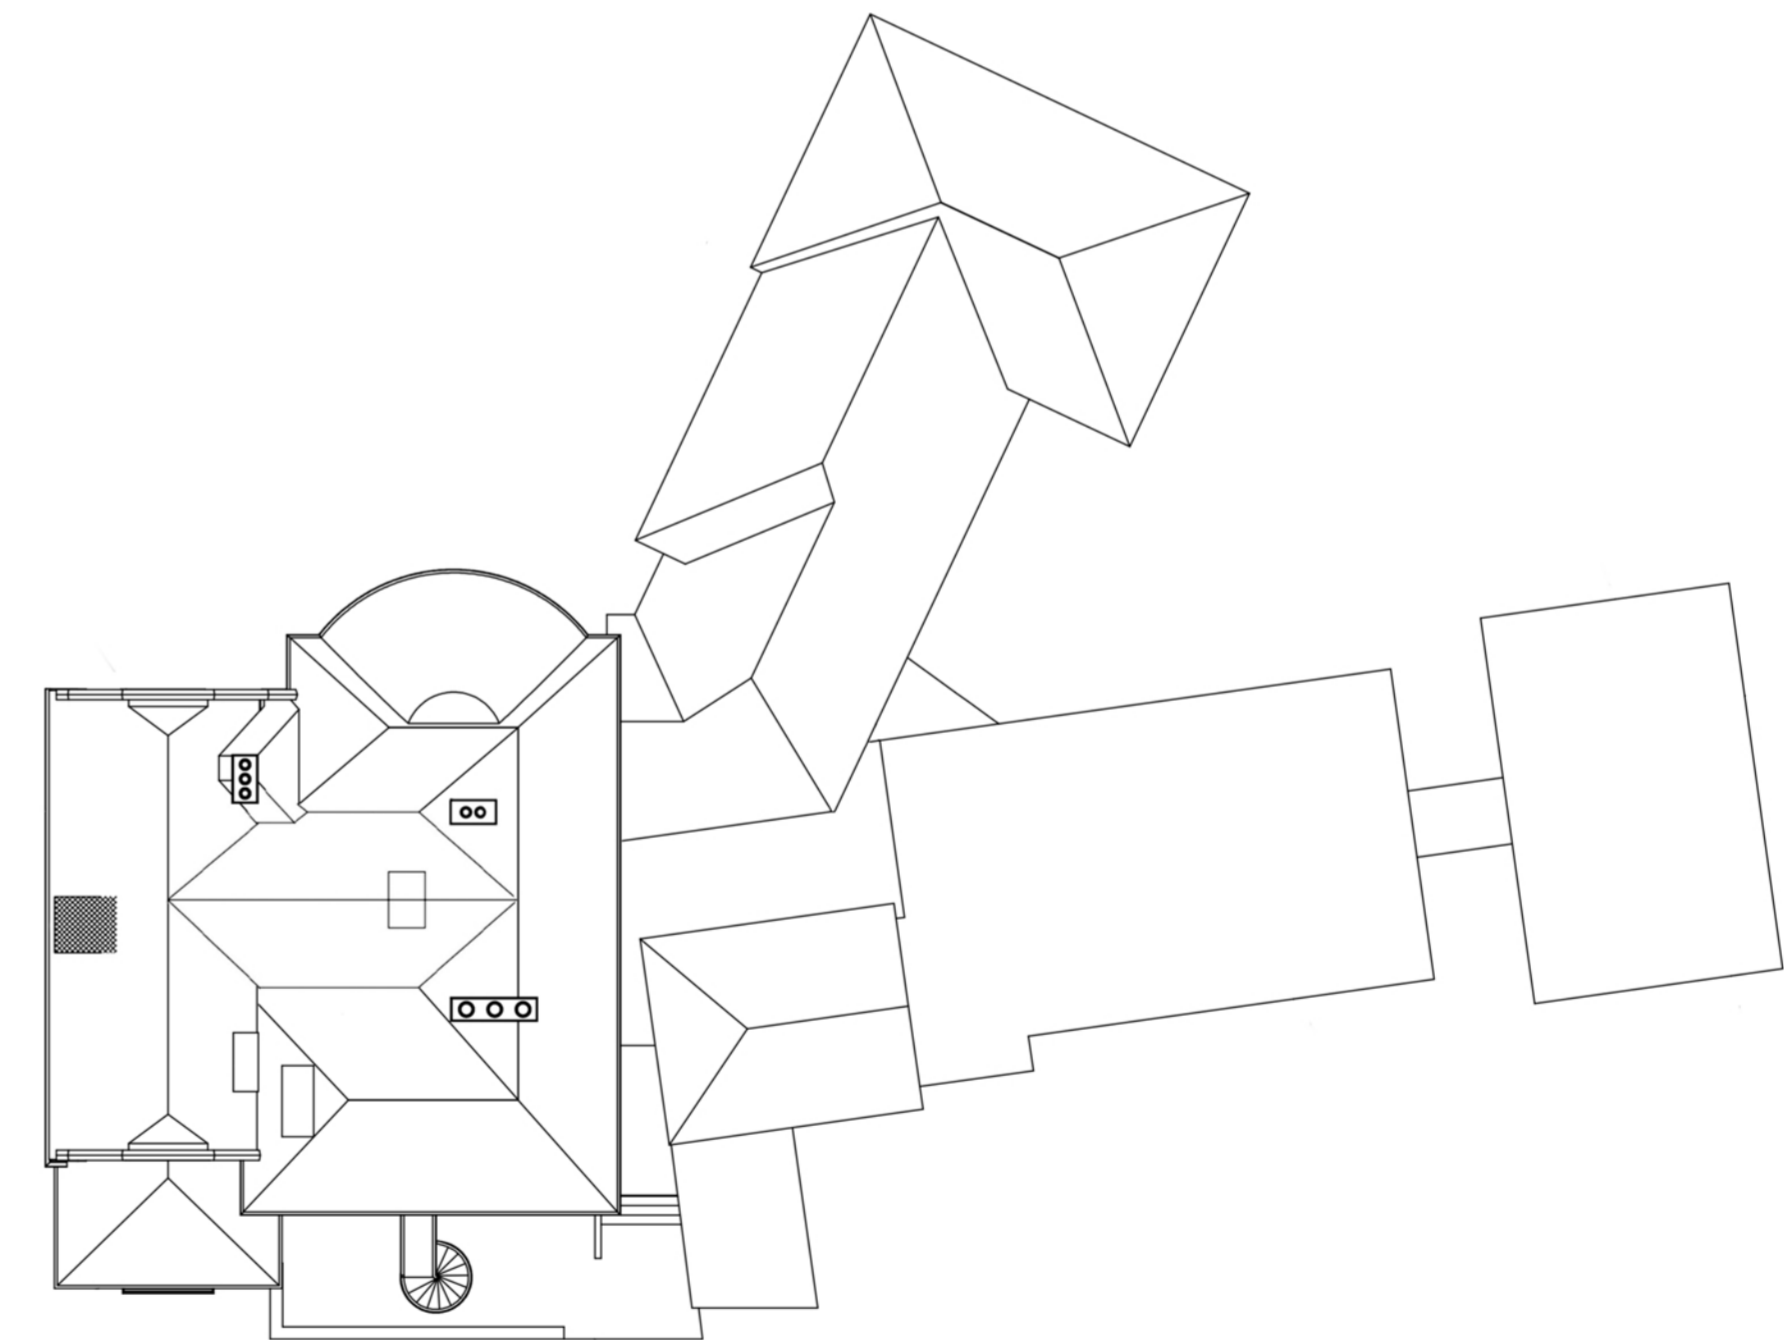

Existing Roof Plan

Revision	Drawn
Project	GA
Proposed Development: at: Offa House, Village Street, Offchurch, Leamington Spa, CV33 9AS	Date: 17/09/2021 Scale(s): @ A1 1:100
Client	Status
Joe and Louise Hartog	Planning
Sheet Title	Project No. Rev
Off House Existing Plans	107:20
	Dwg No. 10720-HBA-DR-A-026

