


General Notes

- All dimensions shown are in MM.
- Do not measure from this drawing.
- All dimensions should be checked on site prior to manufacture.
- All window and door details are to be read in conjunction with the window and door schedules for sizes and all existing openings site measured before any joinery is manufactured.
- These drawings should always be read in conjunction with the Structural Engineers drawings.
- No internal alterations, including the cutting or alteration of any ties beam, collar, purlin, brace, windbrace, principal rafter or other structural timber, nor any insertion of partitions, walls, floors or ceiling other than proposed, shall take place at any time other than in accordance with the prior written consent of the local planning authority.

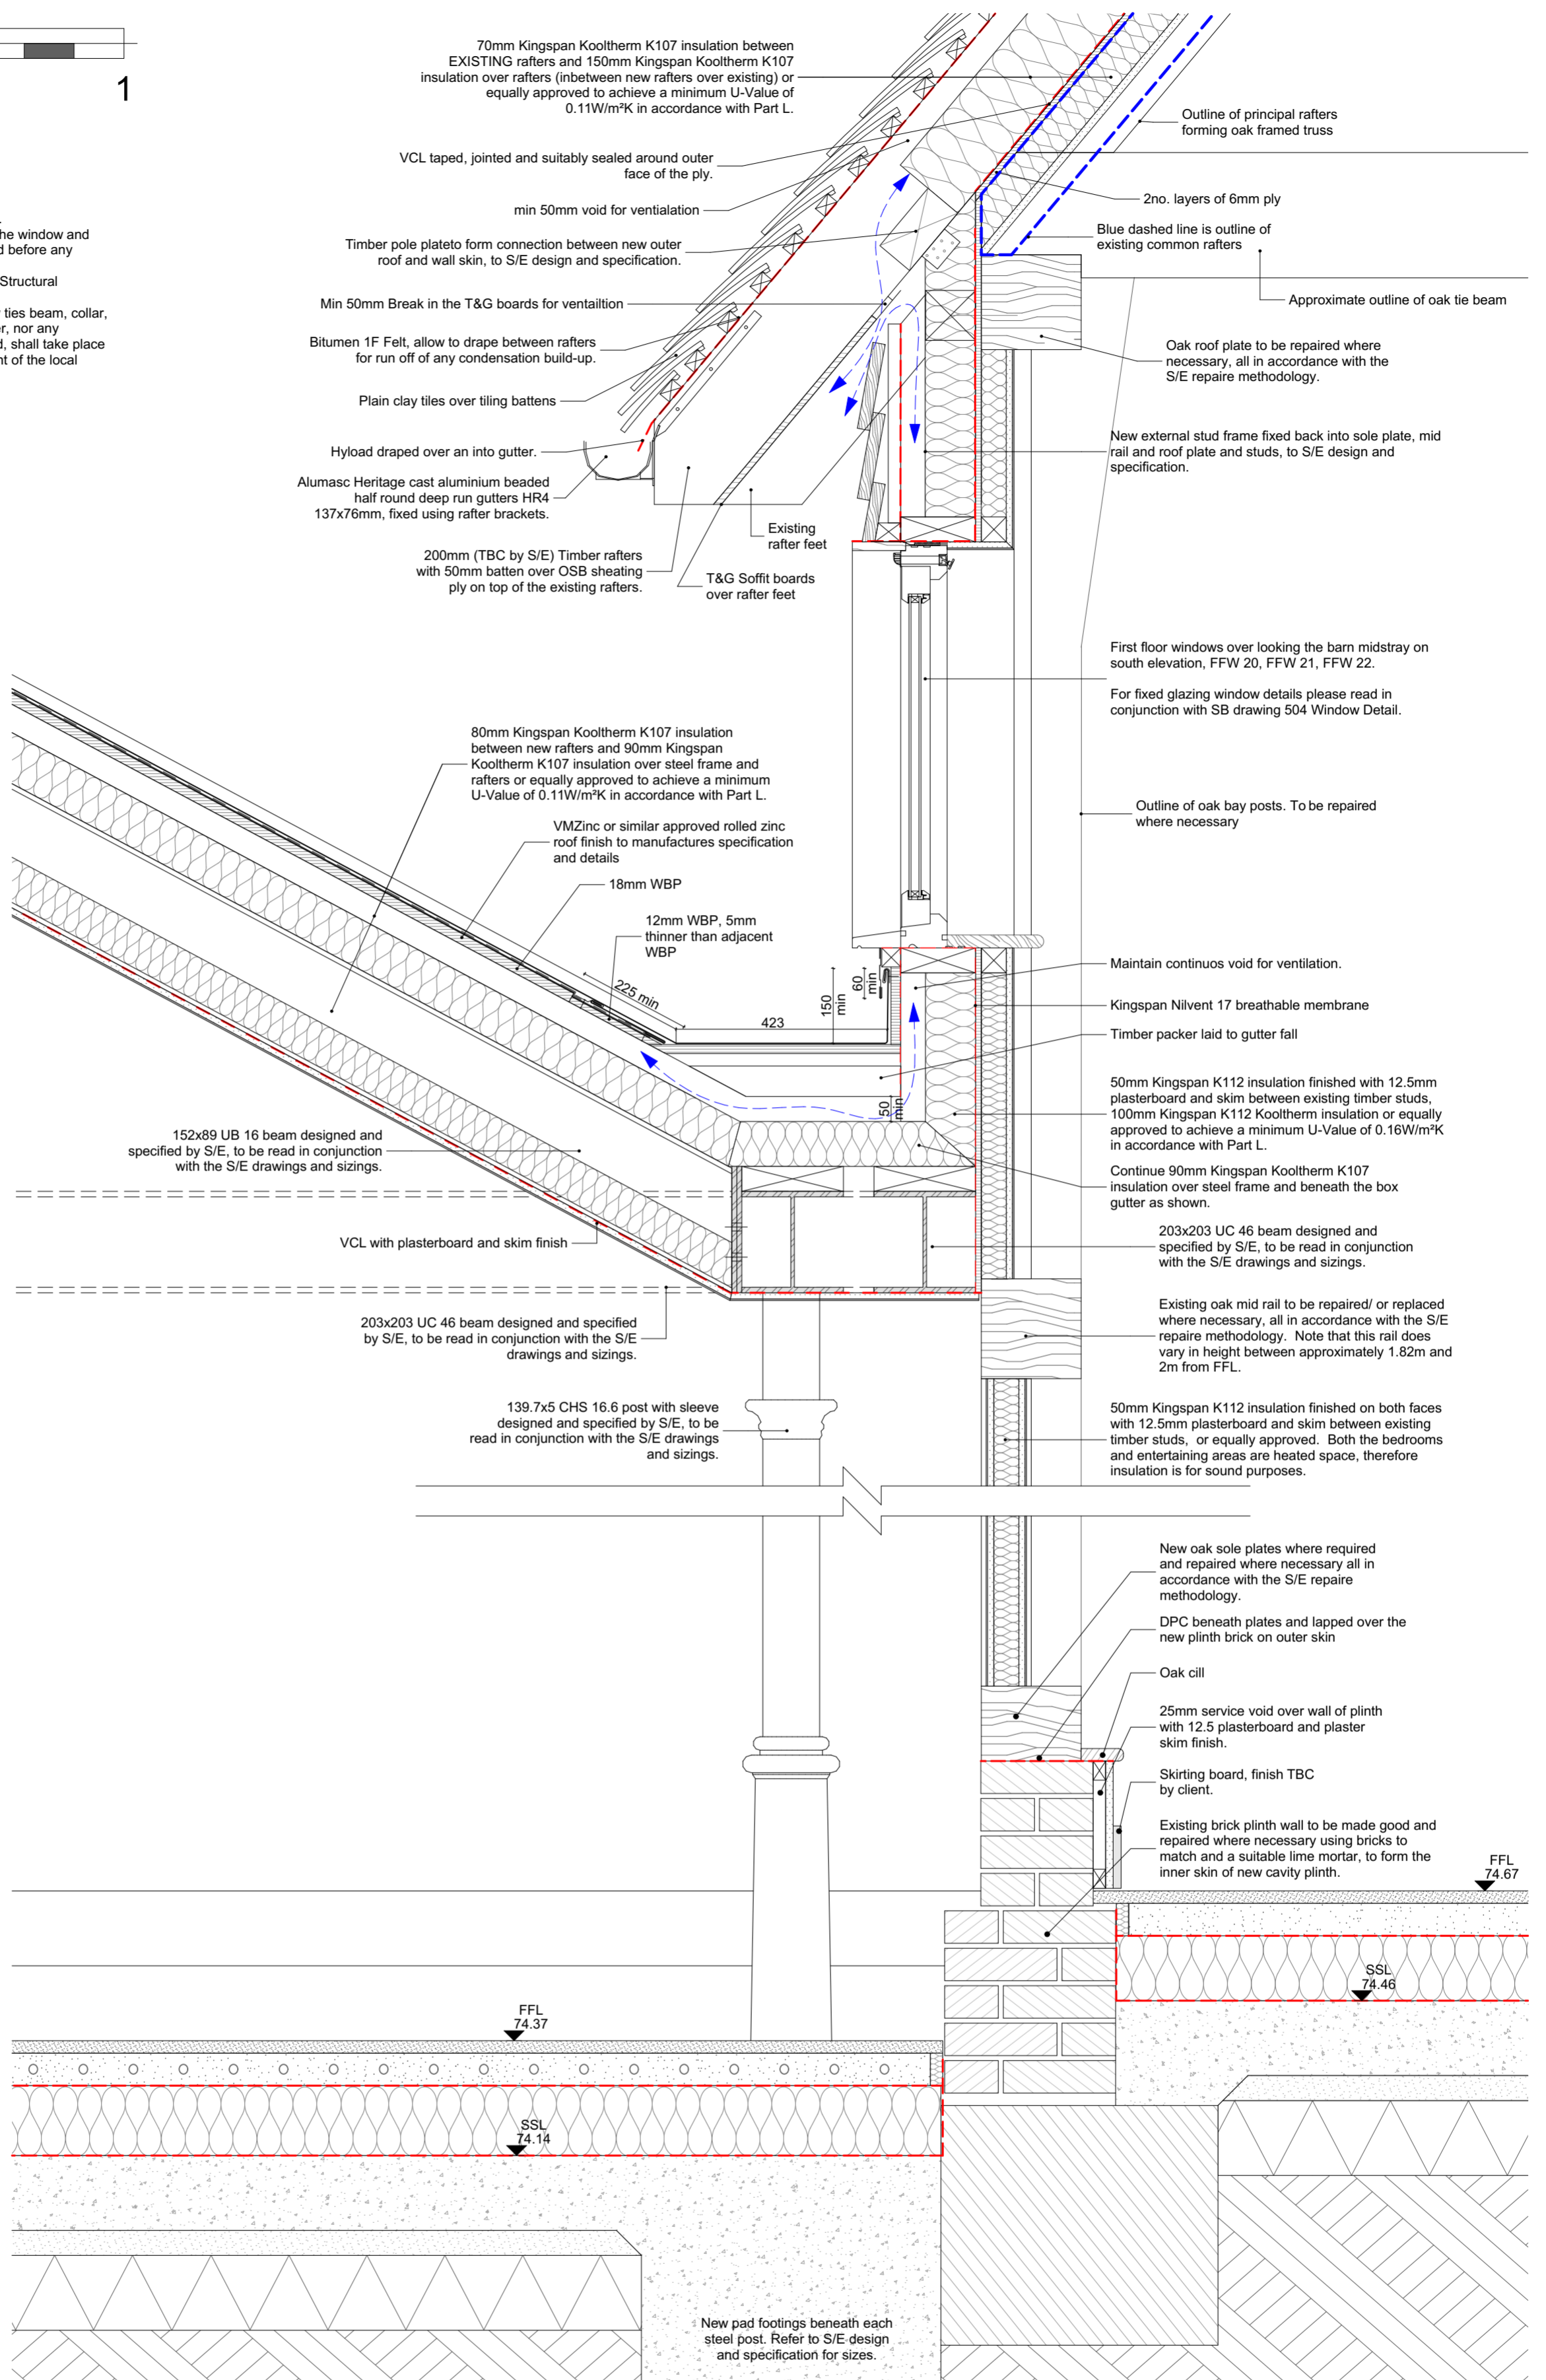

D08 Zinc to Barn connection 1:10

Drawing Numbers	Drawing Status
SK Sketch Scheme	Comment
P Planning	Information
A-0 General	Sketch
A-1 Plans	Planning
A-2 Elevations	Tender
A-3 Sections	Building Regs
A-4 Large scale	Construction
A-5 Details	As Built
A-6 Schedules	
A-7 Interior design	

This drawing must not be used for construction or installation purposes unless stated.
 Do not scale from this drawing except for planning and building regulations.
 All dimensions must be verified on site and confirmed in writing by the CA (or the Party responsible for coordination of the documents) before completing shop drawings and setting out the work, notwithstanding that a Drawing is issued for Construction.
 All setting out dimensions, grid lines, eastings, northings and levels are to be verified and confirmed in writing by CA (or the Party responsible for coordination of the documents) before construction, notwithstanding that a Drawing is issued for Construction.
 This drawing is to be read in conjunction with other drawings, the technical specification and associated information prepared by Stedman Blower with other architectural and engineering drawings associated with this project by other parties.

Rev.	ChID	Description	Date

Client
Candida Baker

Job Title
Dickhurst Farm
 Petworth Road
 Chiddingfold
 Surrey
 GU27 3BG

Copyright on this drawing is held by Stedman Blower

STEDMAN BLOWER

1895

6 The Square
 Liphook GU30 7AH

01428 581 800
 info@stedmanblower.uk
 www.stedmanblower.uk

Zinc roof (box gutter) to Barn junction	
Drawing Status	TENDER DRAFT
Architect	Technician NS & JS
Original Size	Date Dec 2018
Drawing Number	Revision
5528-BC-A-506	