


East Elevation Grid 9

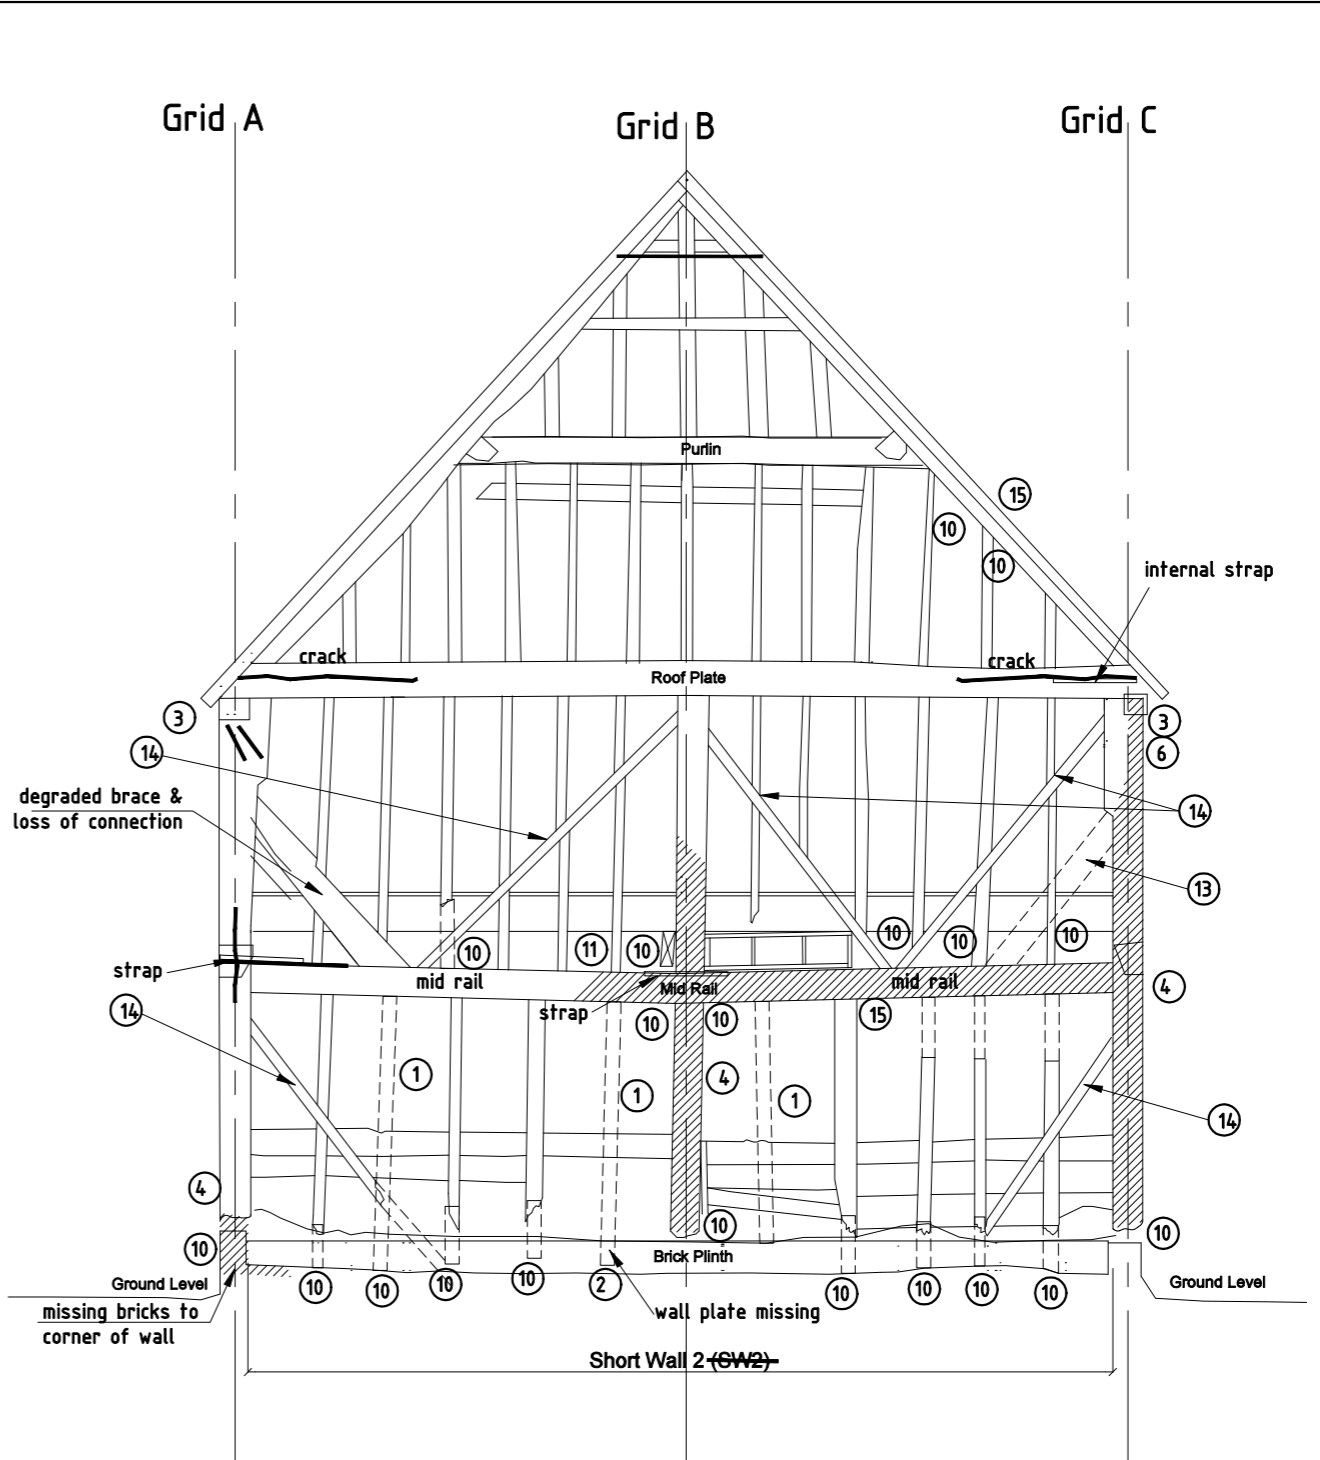

West Elevation Grid 1

- 1 Missing stud
- 2 wall plate degraded (or missing)
- 3 Split at top of post
- 4 post severe decay
- 5 section of post severe decay
- 6 large hole to front
- 7 large hole to u/s beam
- 8 face severe decay
- 9 large hole to rear
- 10 loss of section and connection
- 11 loss of connection
- 12 loss of section
- 13 missing brace
- 14 added brace
- 15 beam severe decay
- 16 missing rafter
- 17 defective purlin connection

Note.
 1.0 General
 1.1 This drawing is to be read in conjunction with all relevant Project drawings together with the Project Specification
 1.2 Do not scale off this drawing, work to figured dimensions only.
 1.3 Any Discrepancies noted between drawn information are to be reported promptly to the Contract Administrator.

© Cooper & Withycombe
 These drawings are not to be copied or distributed to third parties without the written consent of Cooper & Withycombe Ltd.

CLIENT Candida Baker			Cooper & Withycombe CONSULTING ENGINEERS Norwich House tel 01483 457373 14-15 North Street Fax 01483 566118 Guildford Surrey, GU1 4AF	
PROJECT Dickhurst Farm Petworth Rd. Chiddingfold, Surrey, GU27 8BG			ARCHITECT Stedman Blower Architects	
TITLE Frame Defects to East Elevation grid 9 and West Elevation grid 1			DWG. STATUS PRELIMINARY ● TENDER CONSTRUCTION RECORD	
DRAWN BY BFS CHECKED BY BA APPROVED BY DATE jan 22 DATE jan 22 DATE		PROJECT No. 21-2152 DRAWING No. 07 REV -		
BASE DRAWING SCALE 1: 50 @ A3		SCHEDULE SHEETS		