




North Elevation Main Barn 1:50

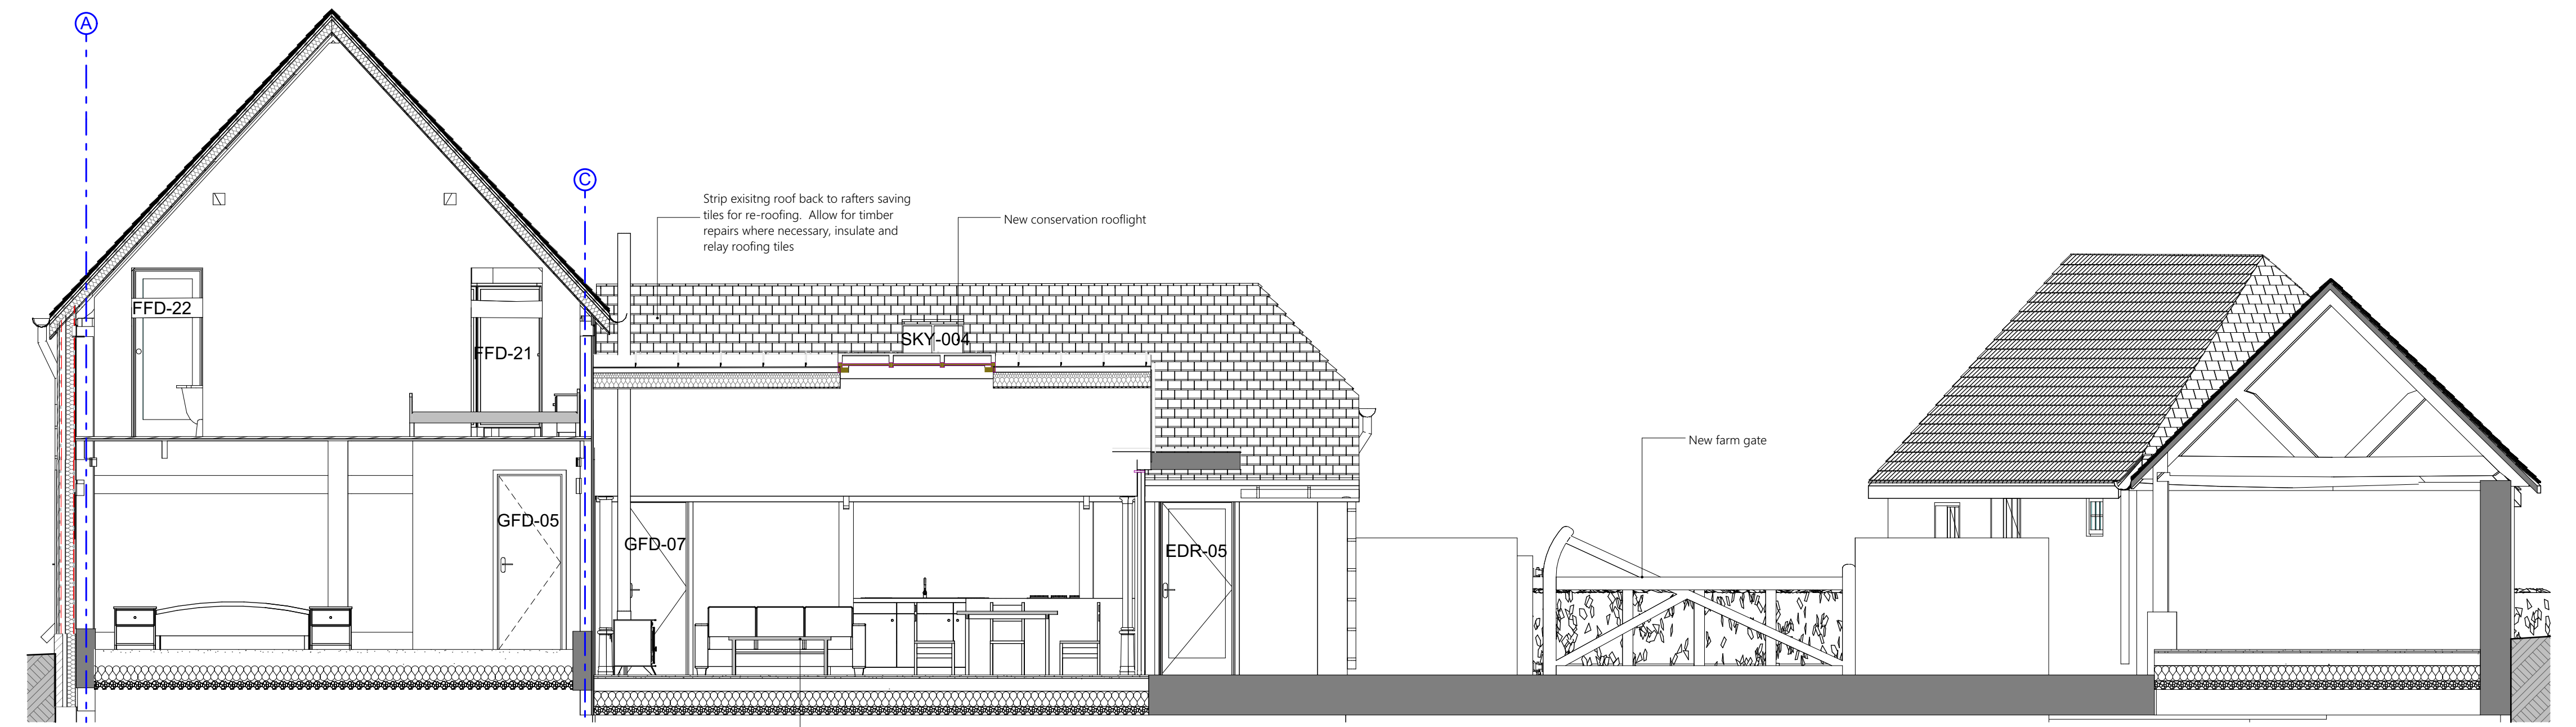


Court Yard West Sectional Elevation 1:50

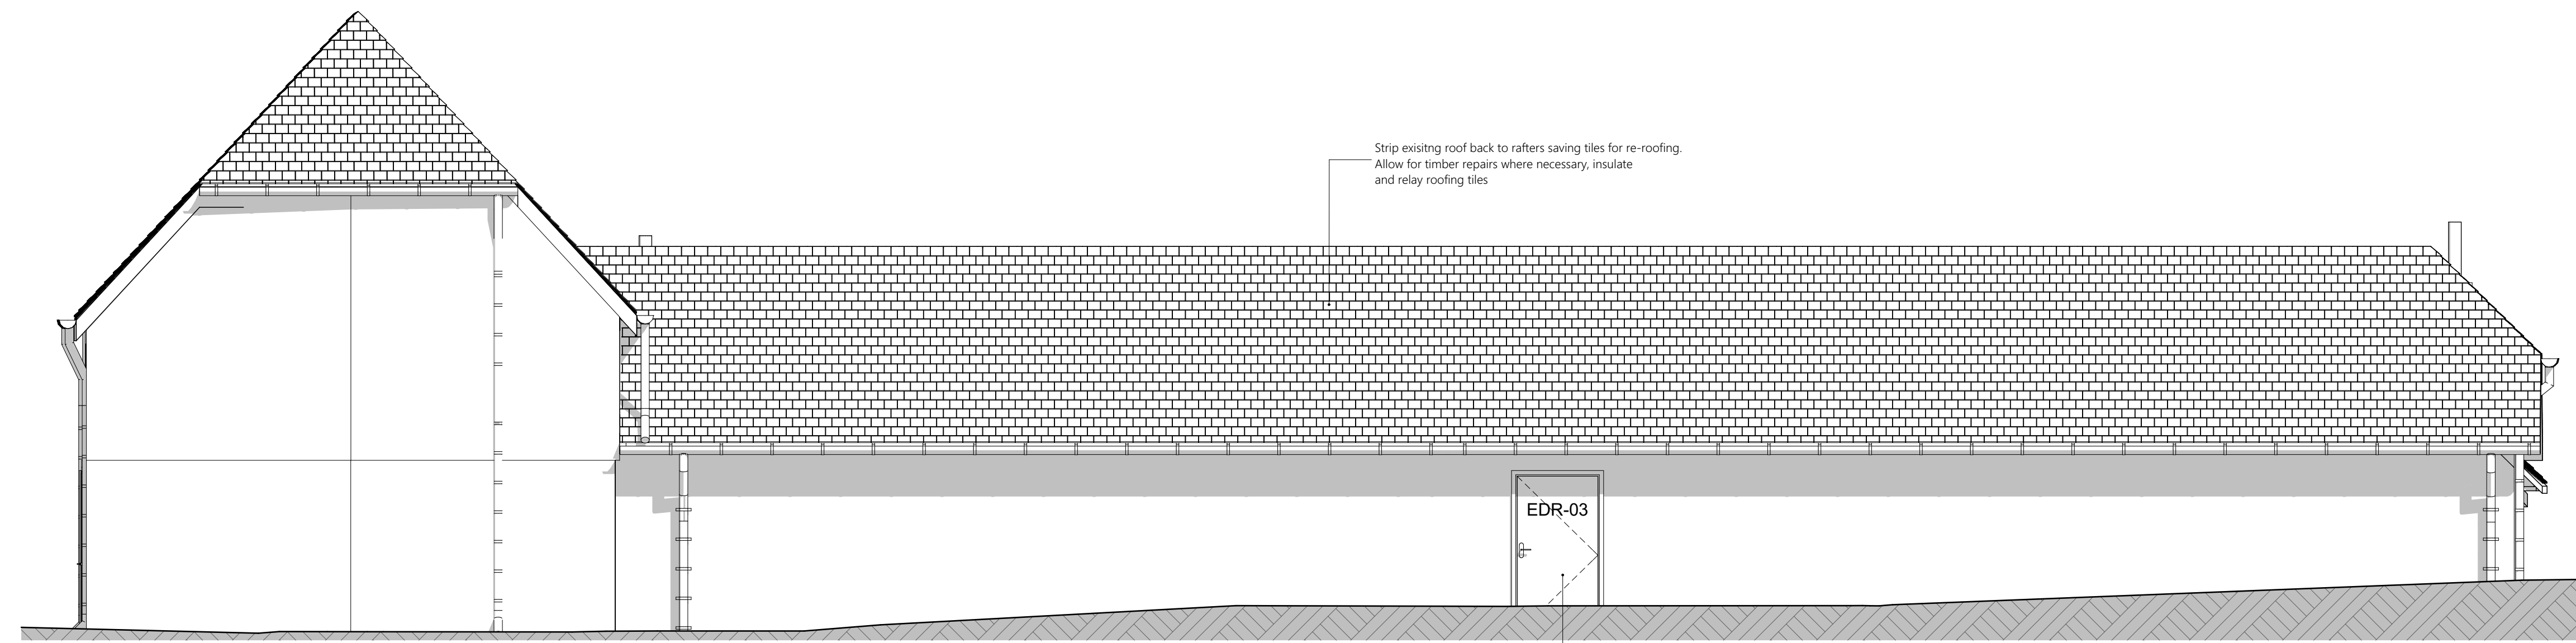


E-03 West Elevation 1:50

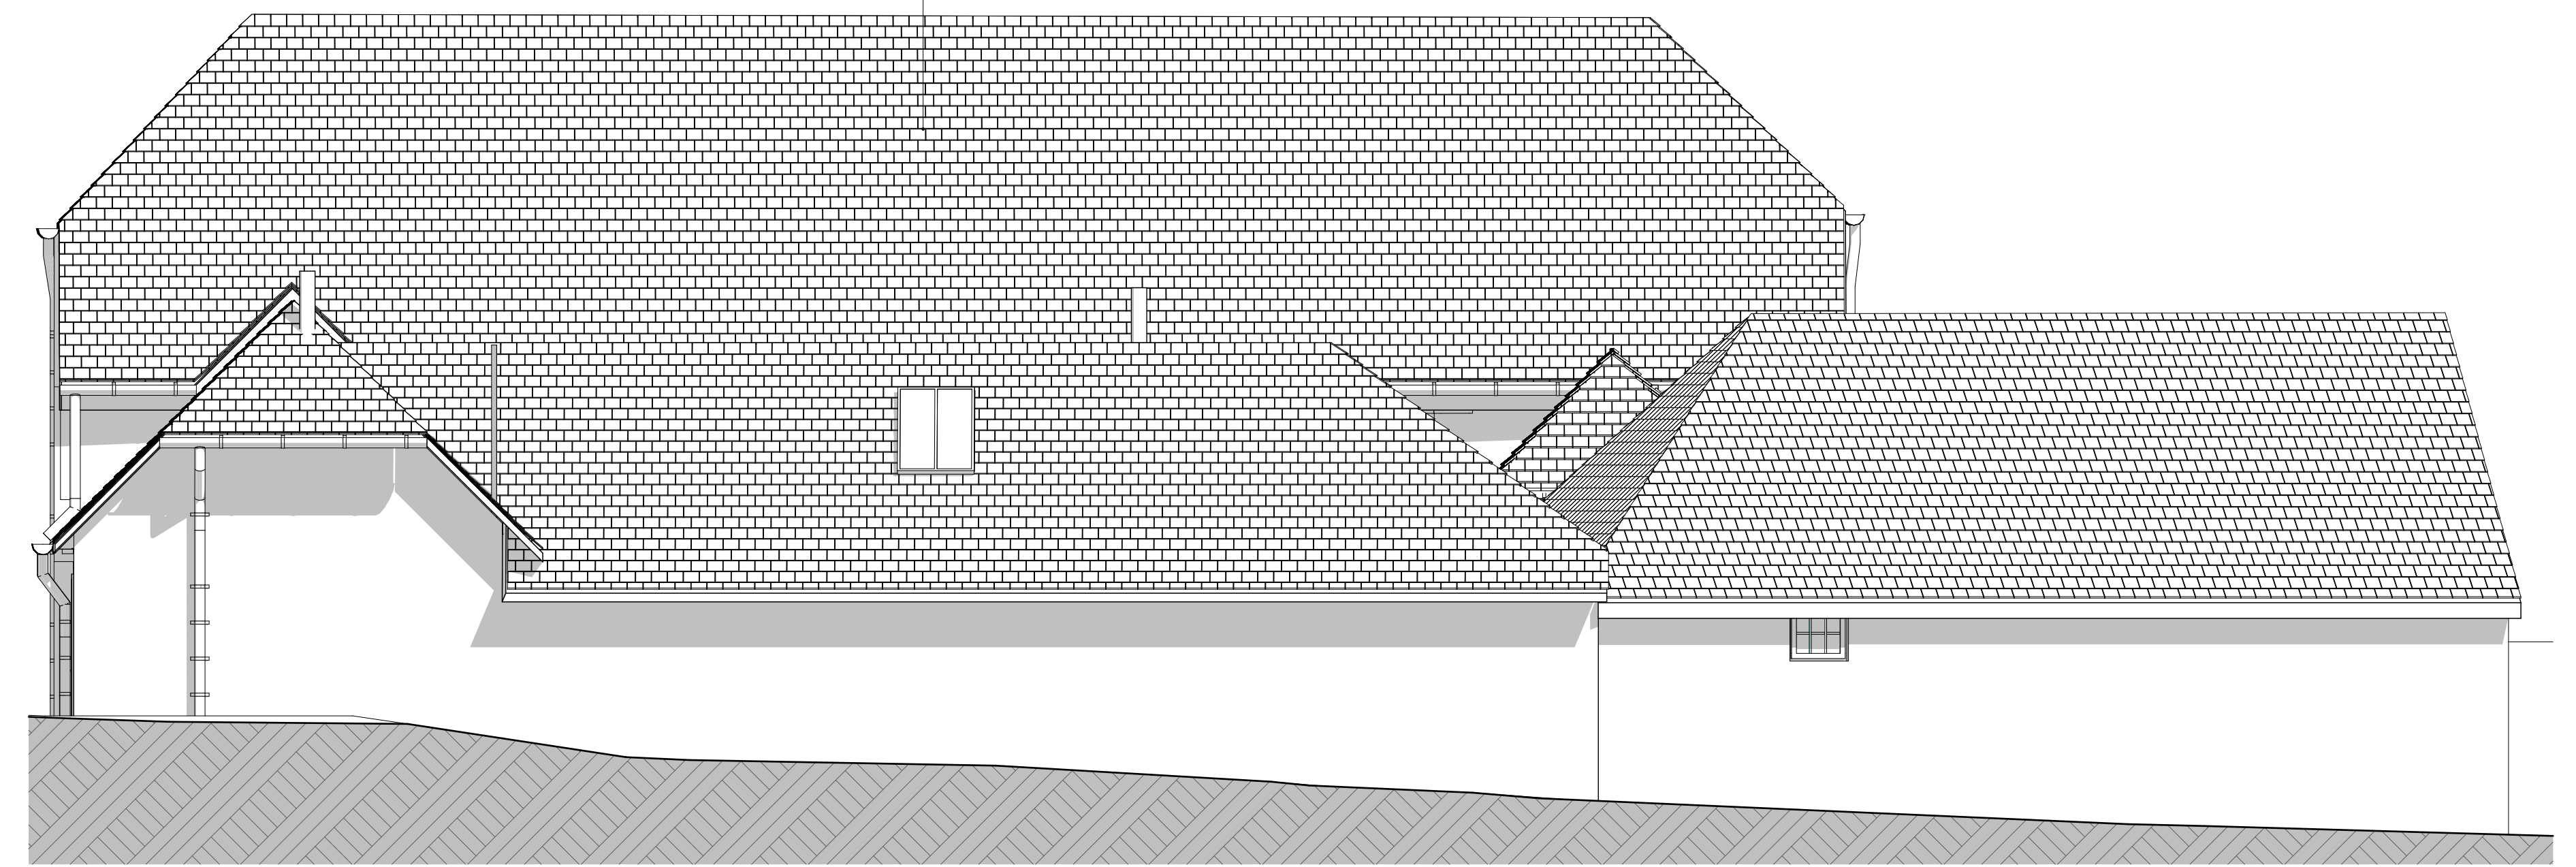


E-08 South Elevation 1:50

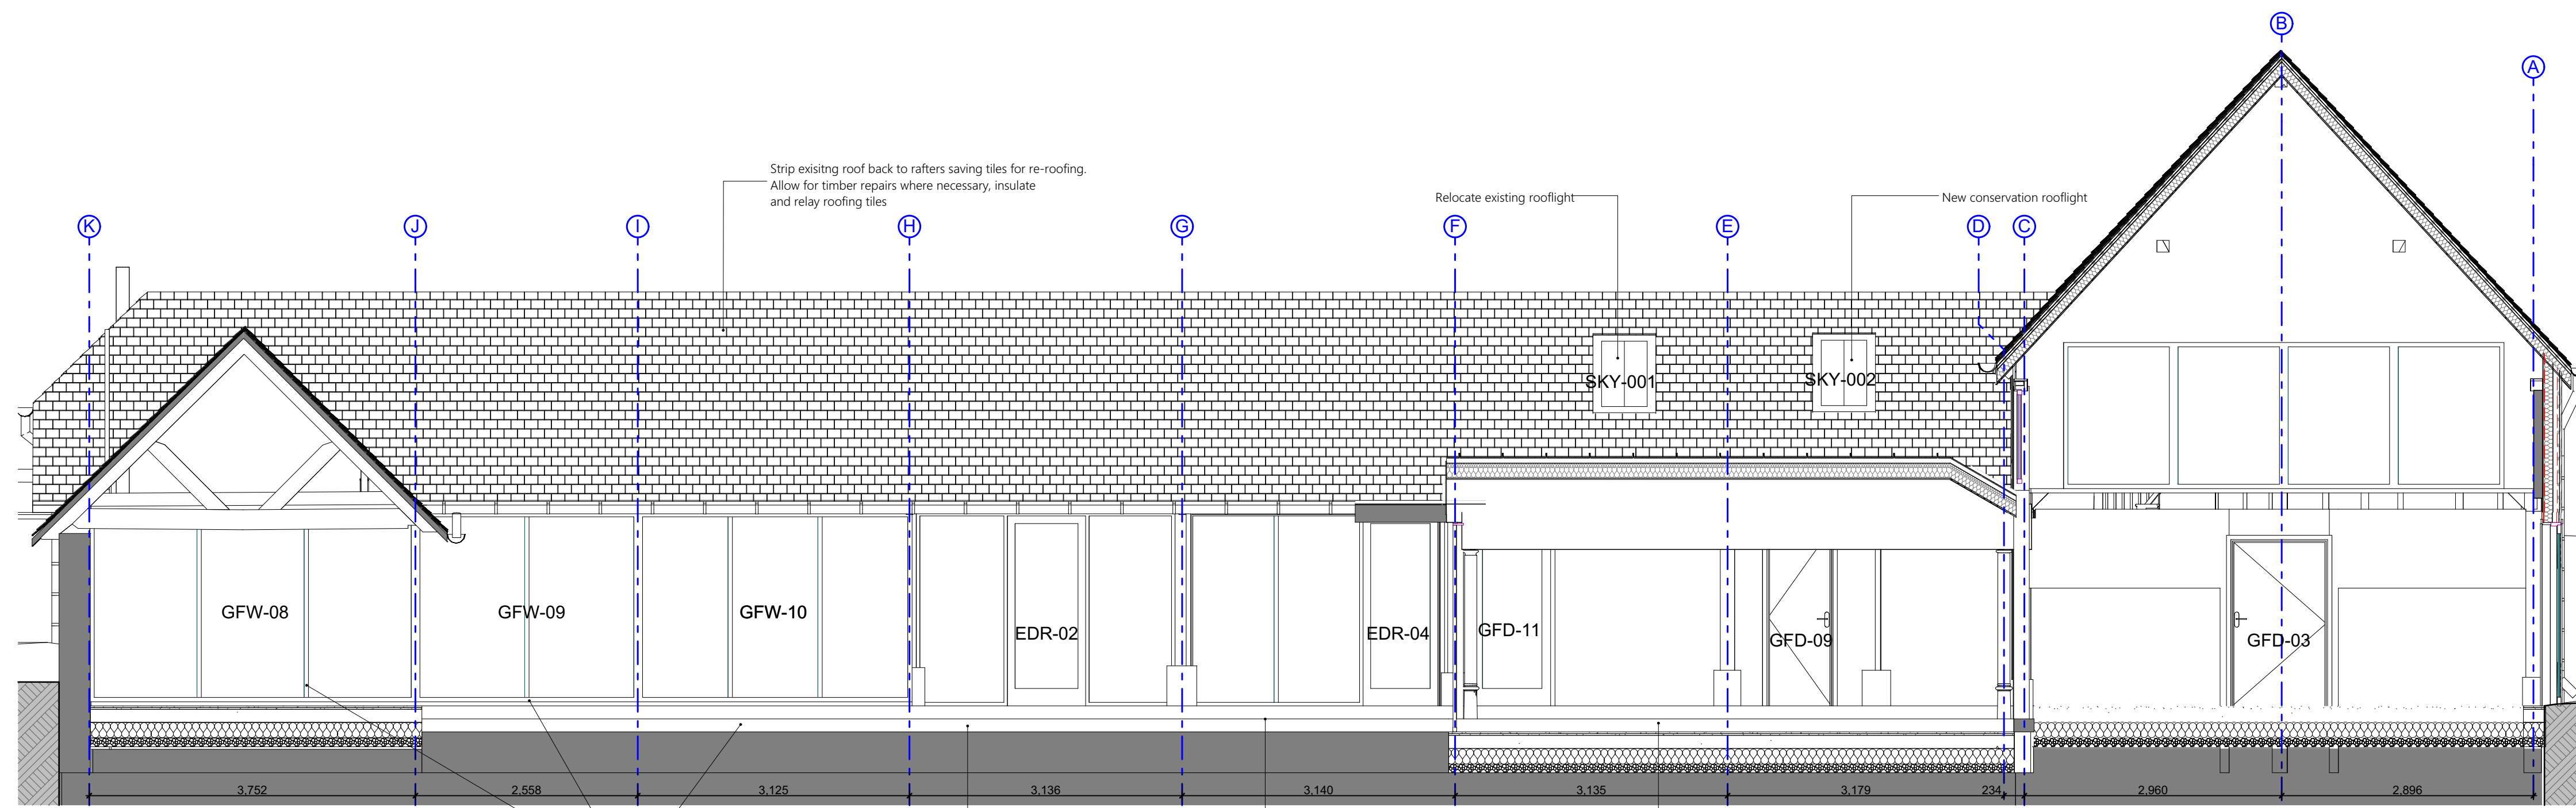


Court Yard East Sectional Elevation 1:50

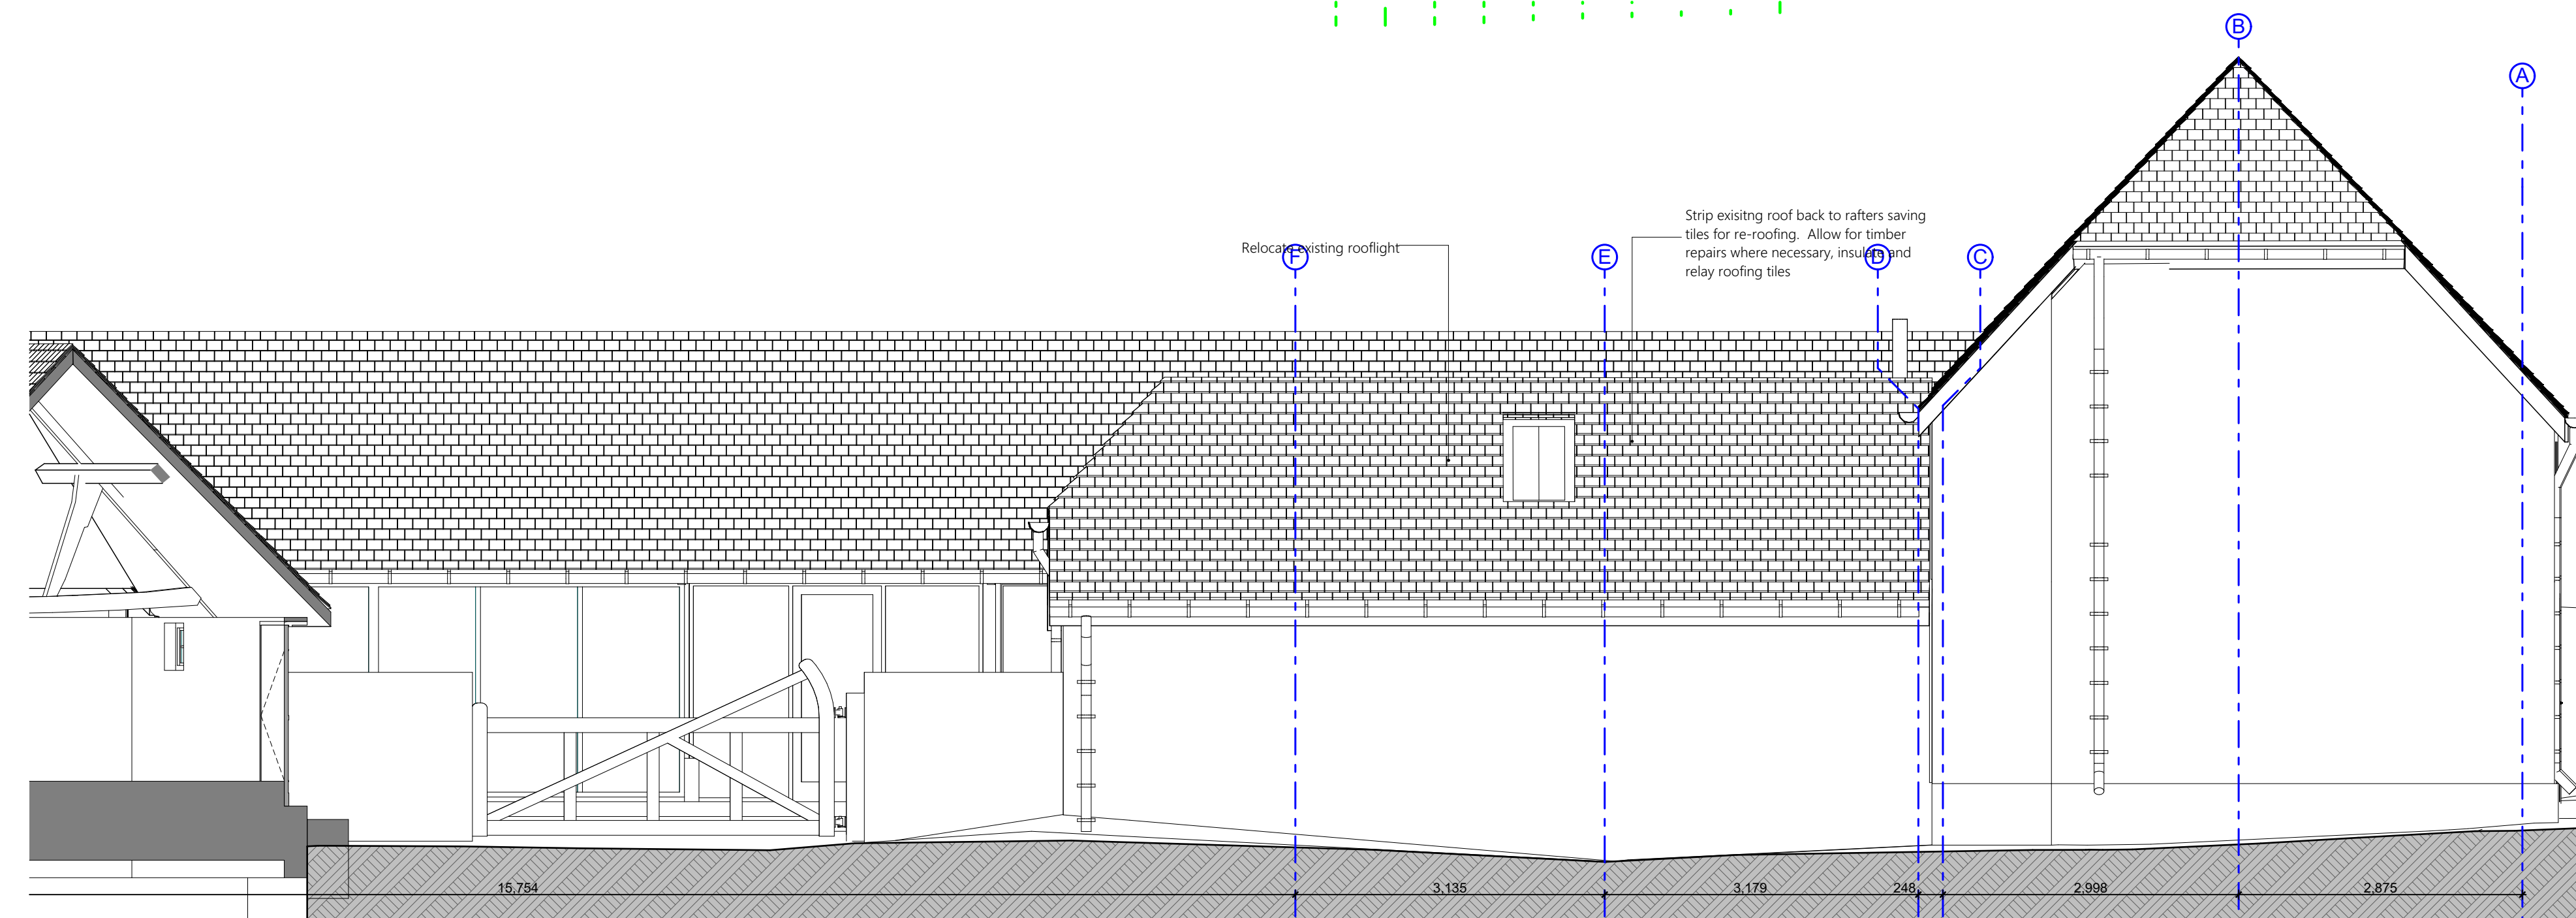

East Elevation 1:50

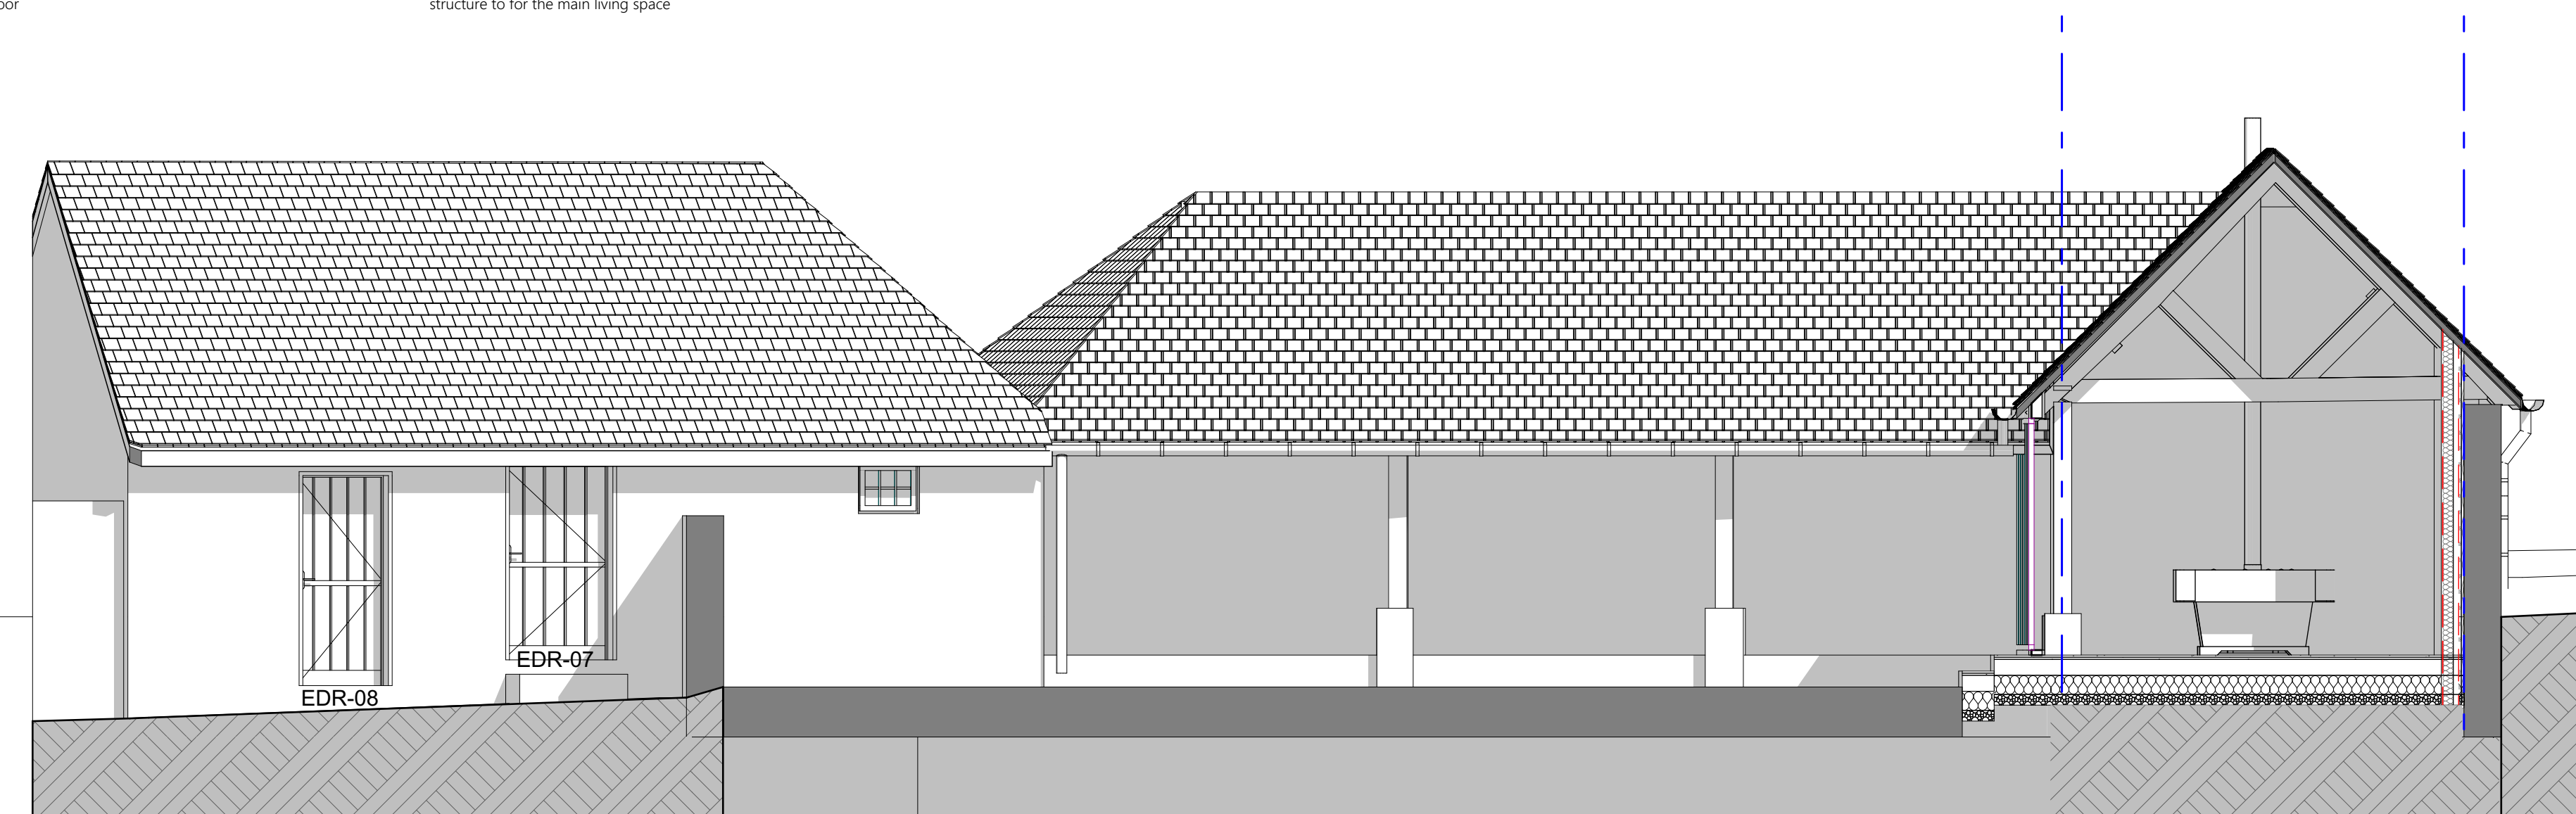

E-06 - South Sectional Elevation in courtyard 1:50

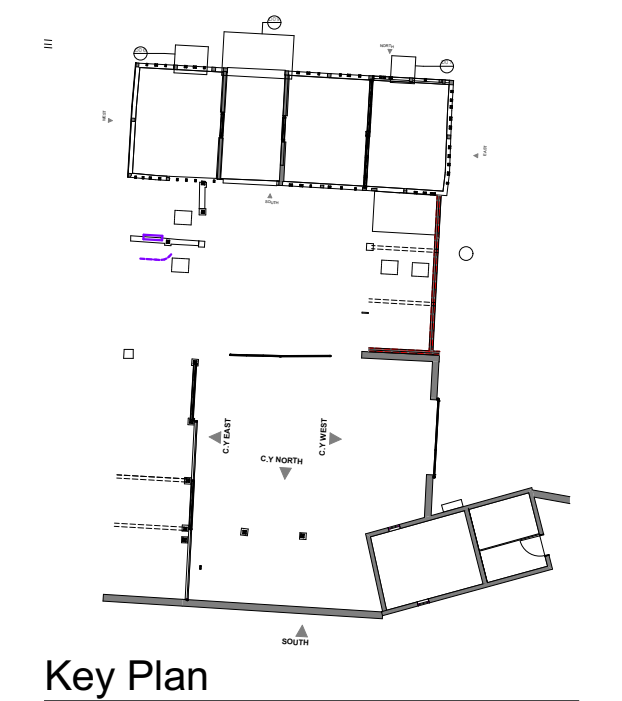

Key Plan



| Drawing Numbers | Drawing Status | Rev | CHD | Description | Date |
|---------------------|----------------------|-----|-----|-------------|------|
| SK Sketch Scheme | Comment | | | | |
| F Planning | Information | | | | |
| A-0 General | Sketch | | | | |
| A-1 Plans | Planning | | | | |
| A-2 Elevations | Tender | | | | |
| A-3 Sections | Building Regulations | | | | |
| A-4 Large scale | Construction | | | | |
| A-5 Detail | As Built | | | | |
| A-6 Schedules | | | | | |
| A-7 Interior design | | | | | |

| Rev | CHD | Description | Date |
|-----|-----|-------------|------|
| | | | |
| | | | |
| | | | |
| | | | |
| | | | |

Client
Candida Baker

Job Title
Reservoir Road
Dickhurst Farm
Reservoir Road
Chicksglud
Surrey
GU27 9BG

STEDMAN BLOWER

4 The Square 01428 581 800
Lynbrook 01292 480400
www.stedmanblower.co.uk

Drawing Title
Proposed Elevations

Drawing Status
TENDER DRAFT

Architect
SD

Original Size
A3

Drawing Number
5528-BC-A-204

Technician
NS & JS

Date
Dec 2018

Revision

Copyright on this drawing is held by Stedman Blower