


1 0550 - Existing Floor Plan
1 : 50

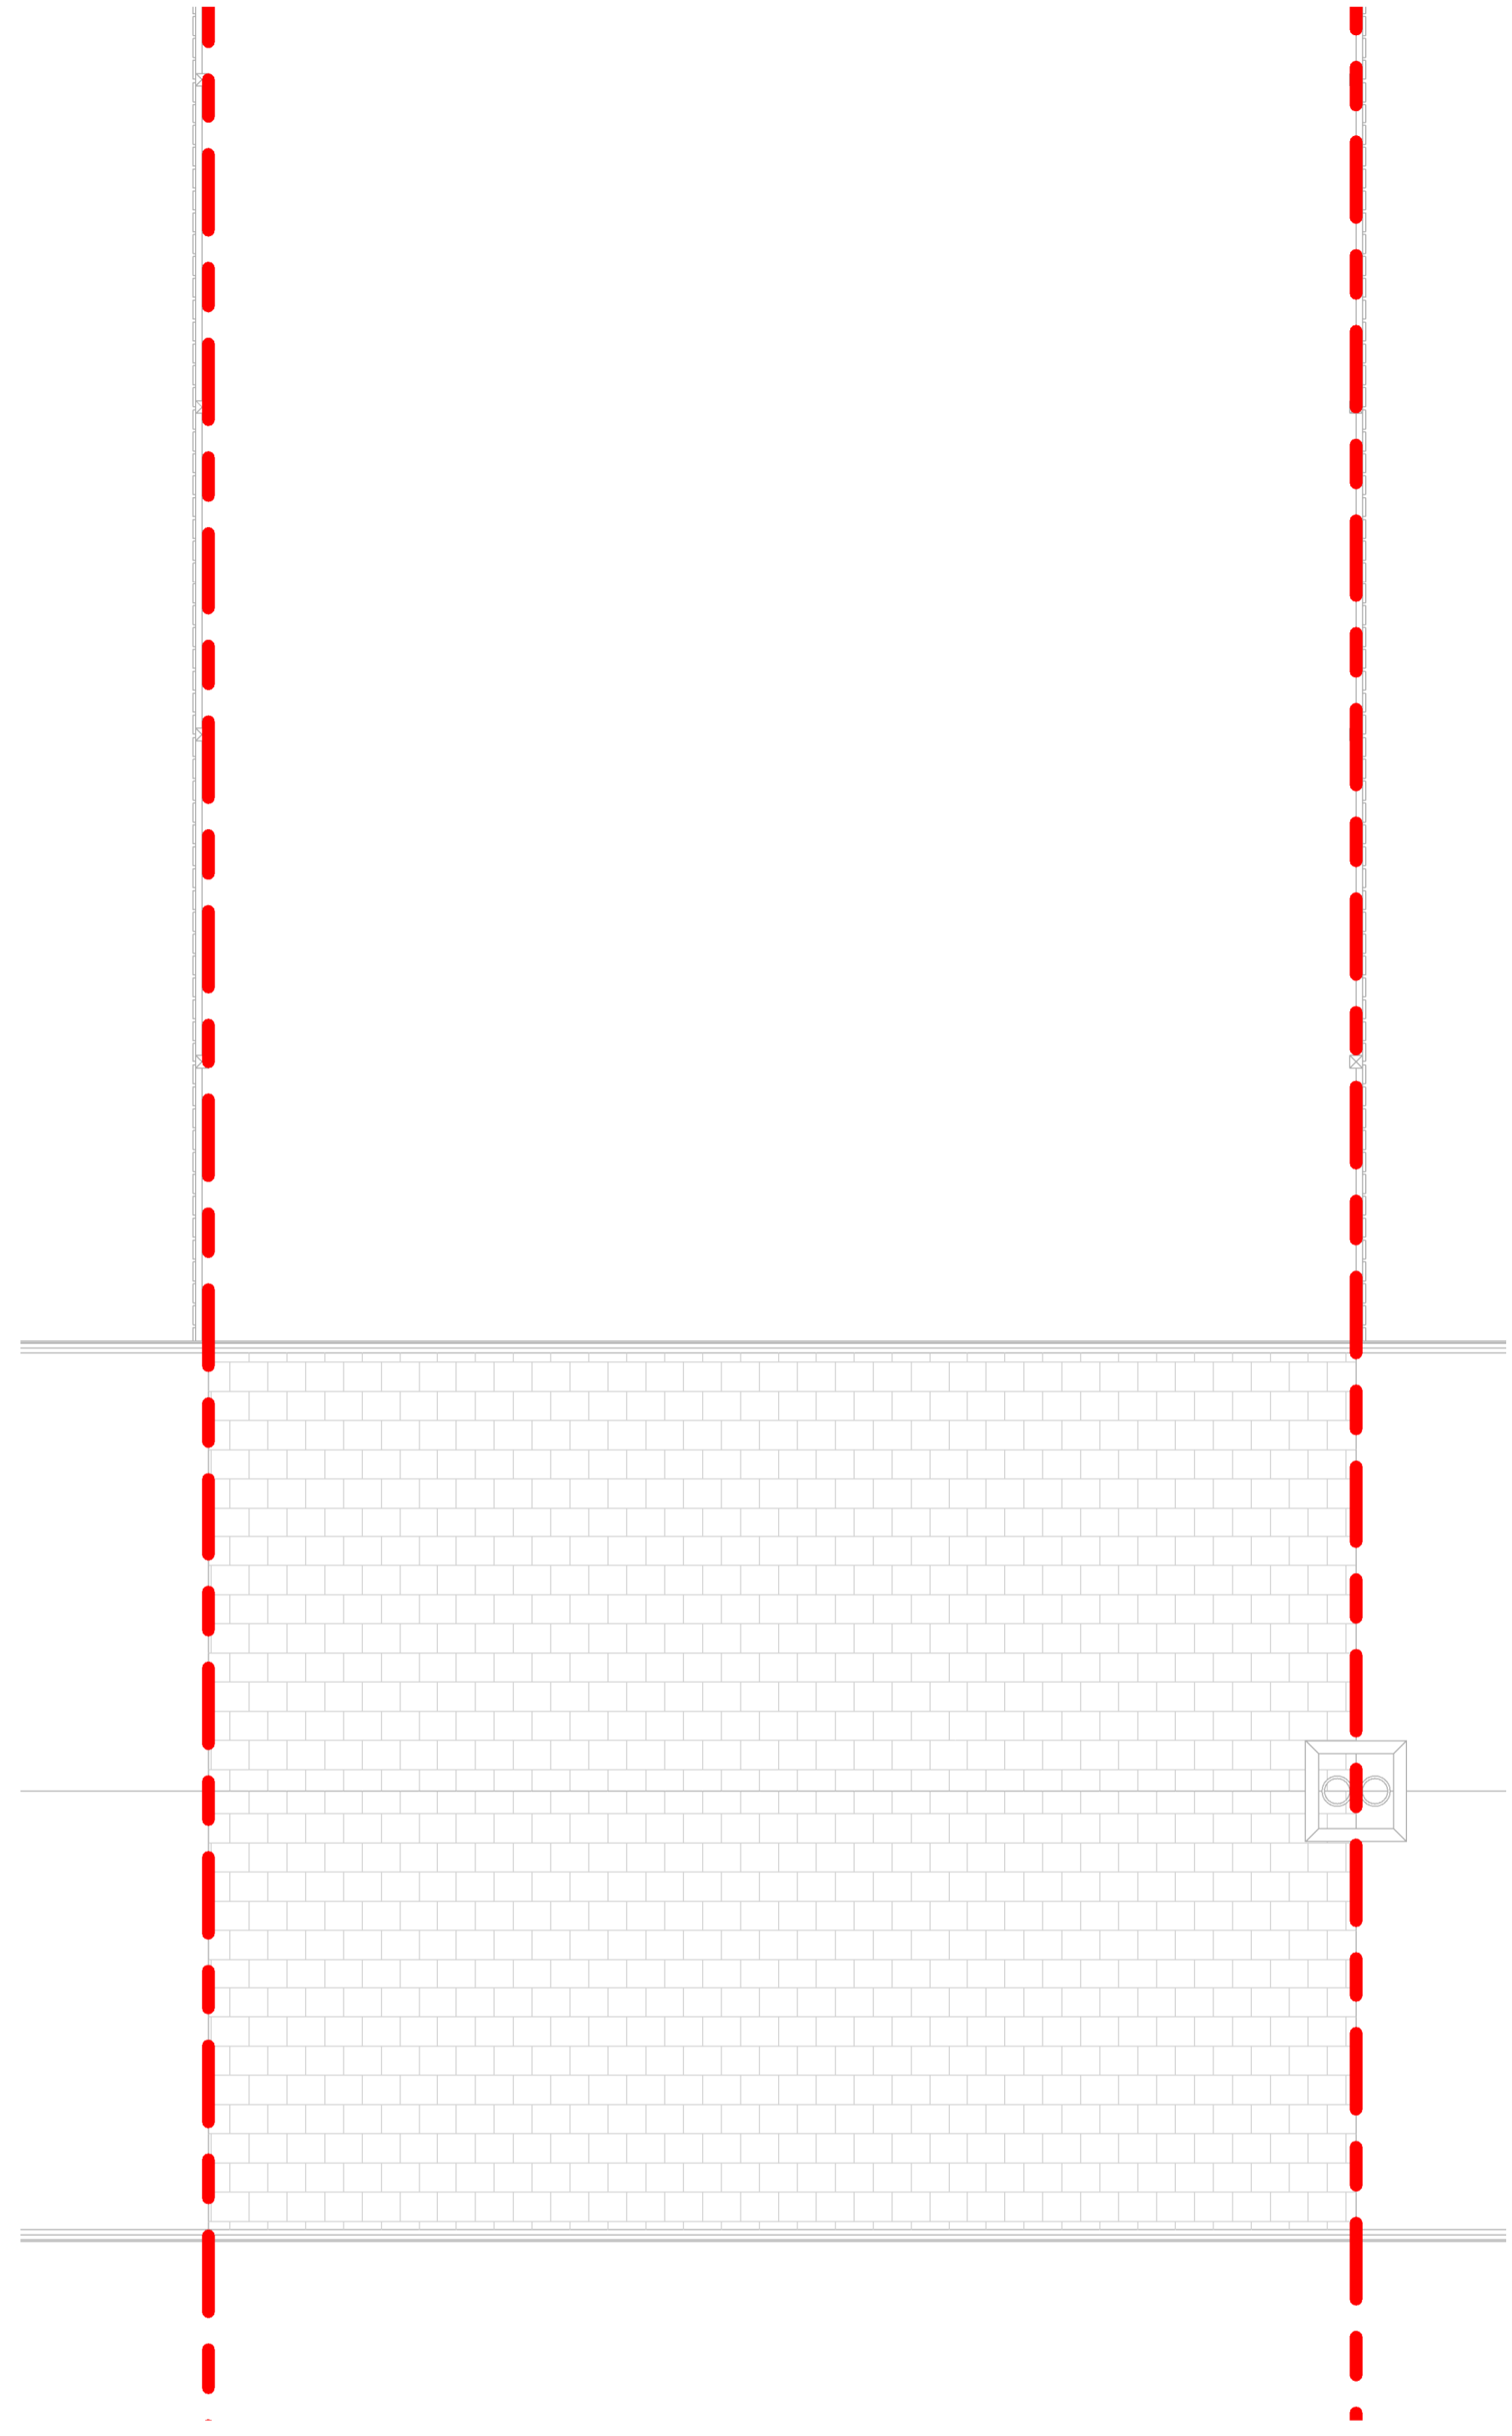

2 0550 - Existing Roof Plan
1 : 50

Scale	P01	Date	09/01/2022	Drawn By	MJ	Checked By	MJ
Project Issue for Planning Submission							
Revision							
Project No: RES001							
Project Name: 15 Wallridge Cottages Wallridge, Northumberland Stacey & Steven							
Drawing Title: Existing Plans							
Model File Name: RES001-MJA-V1-ZZ-M3-A-0001							
Drawn By: MJ				Date Drawn: 13/02/2022			
Checked By: MJ				Date Checked: 13/02/2022			
Scale at A1: 1 : 50				Status: S4		Revision: P01	
File Name:							
Project No:	Origin:	Volume:	Level:	Type:	Drawn:	Number:	
RES001	MJA	V1	ZZ	DR	A	0550	