


**E1 0560 - Existing Front Elevation**  
1 : 50



**E2 0560 - Existing Rear Elevation**  
1 : 50

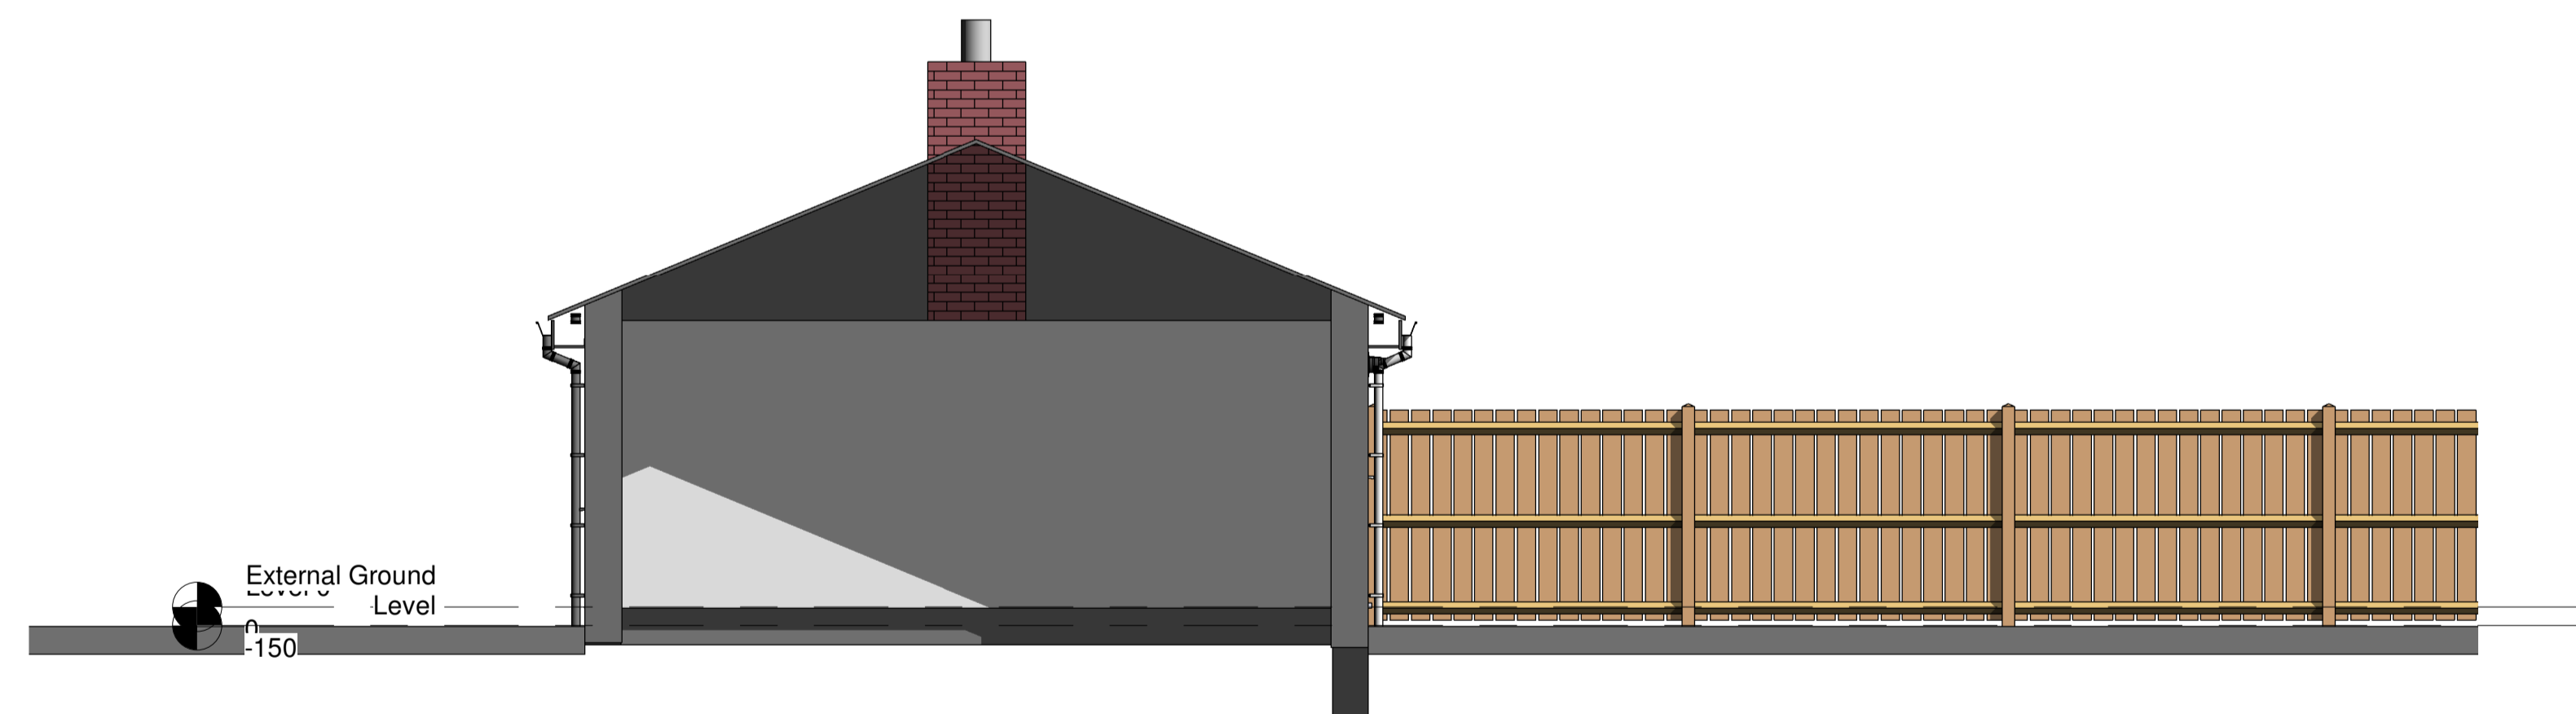

**E3 0560 - Existing Section**  
1 : 50

Date	Revision	Date	Drawn By	Checked By		
S4	P01	13/02/2022	MJ	MJ		
First Issue for Planning Submission						
Revision						
Project No: RES001						
Project Name: 15 Wallridge Cottages Wallridge, Northumberland Stacey & Steven						
Drawing Title: Existing Elevations						
Model File Name: RES001-MJA-V1-ZZ-M3-A-0001						
Drawn By: MJ		Date Drawn: 13/02/2022				
Checked By: MJ		Date Checked: 13/02/2022				
Scale at A1: 1 : 50		Status: S4	Revision: P01			
File Name:						
Project No:	Origin:	Volume:	Level:	Type:	Drawn:	Number:
RES001	MJA	V1	ZZ	DR	A	0560