






E1 1601 - Proposed Front Elevation (no works)
1 : 50

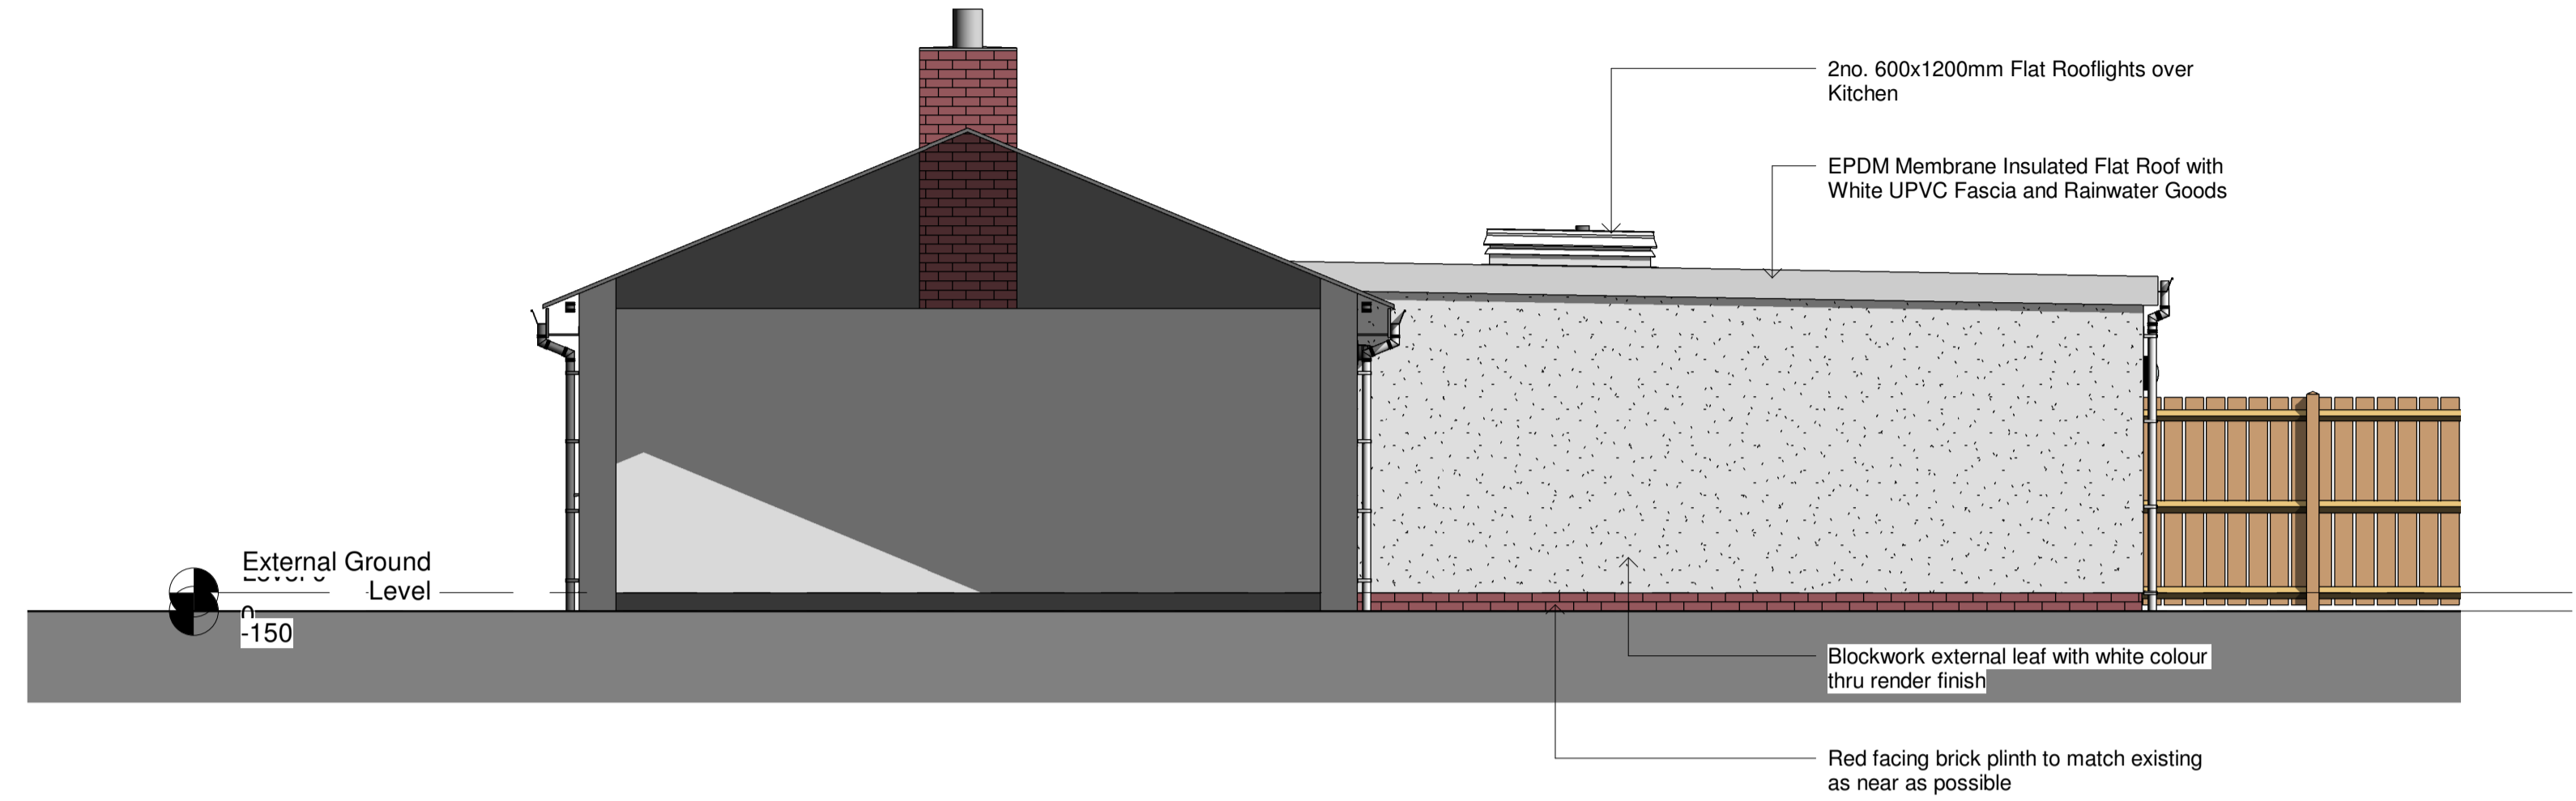

E2 1601 - Proposed Gable Elevation 1
1 : 50

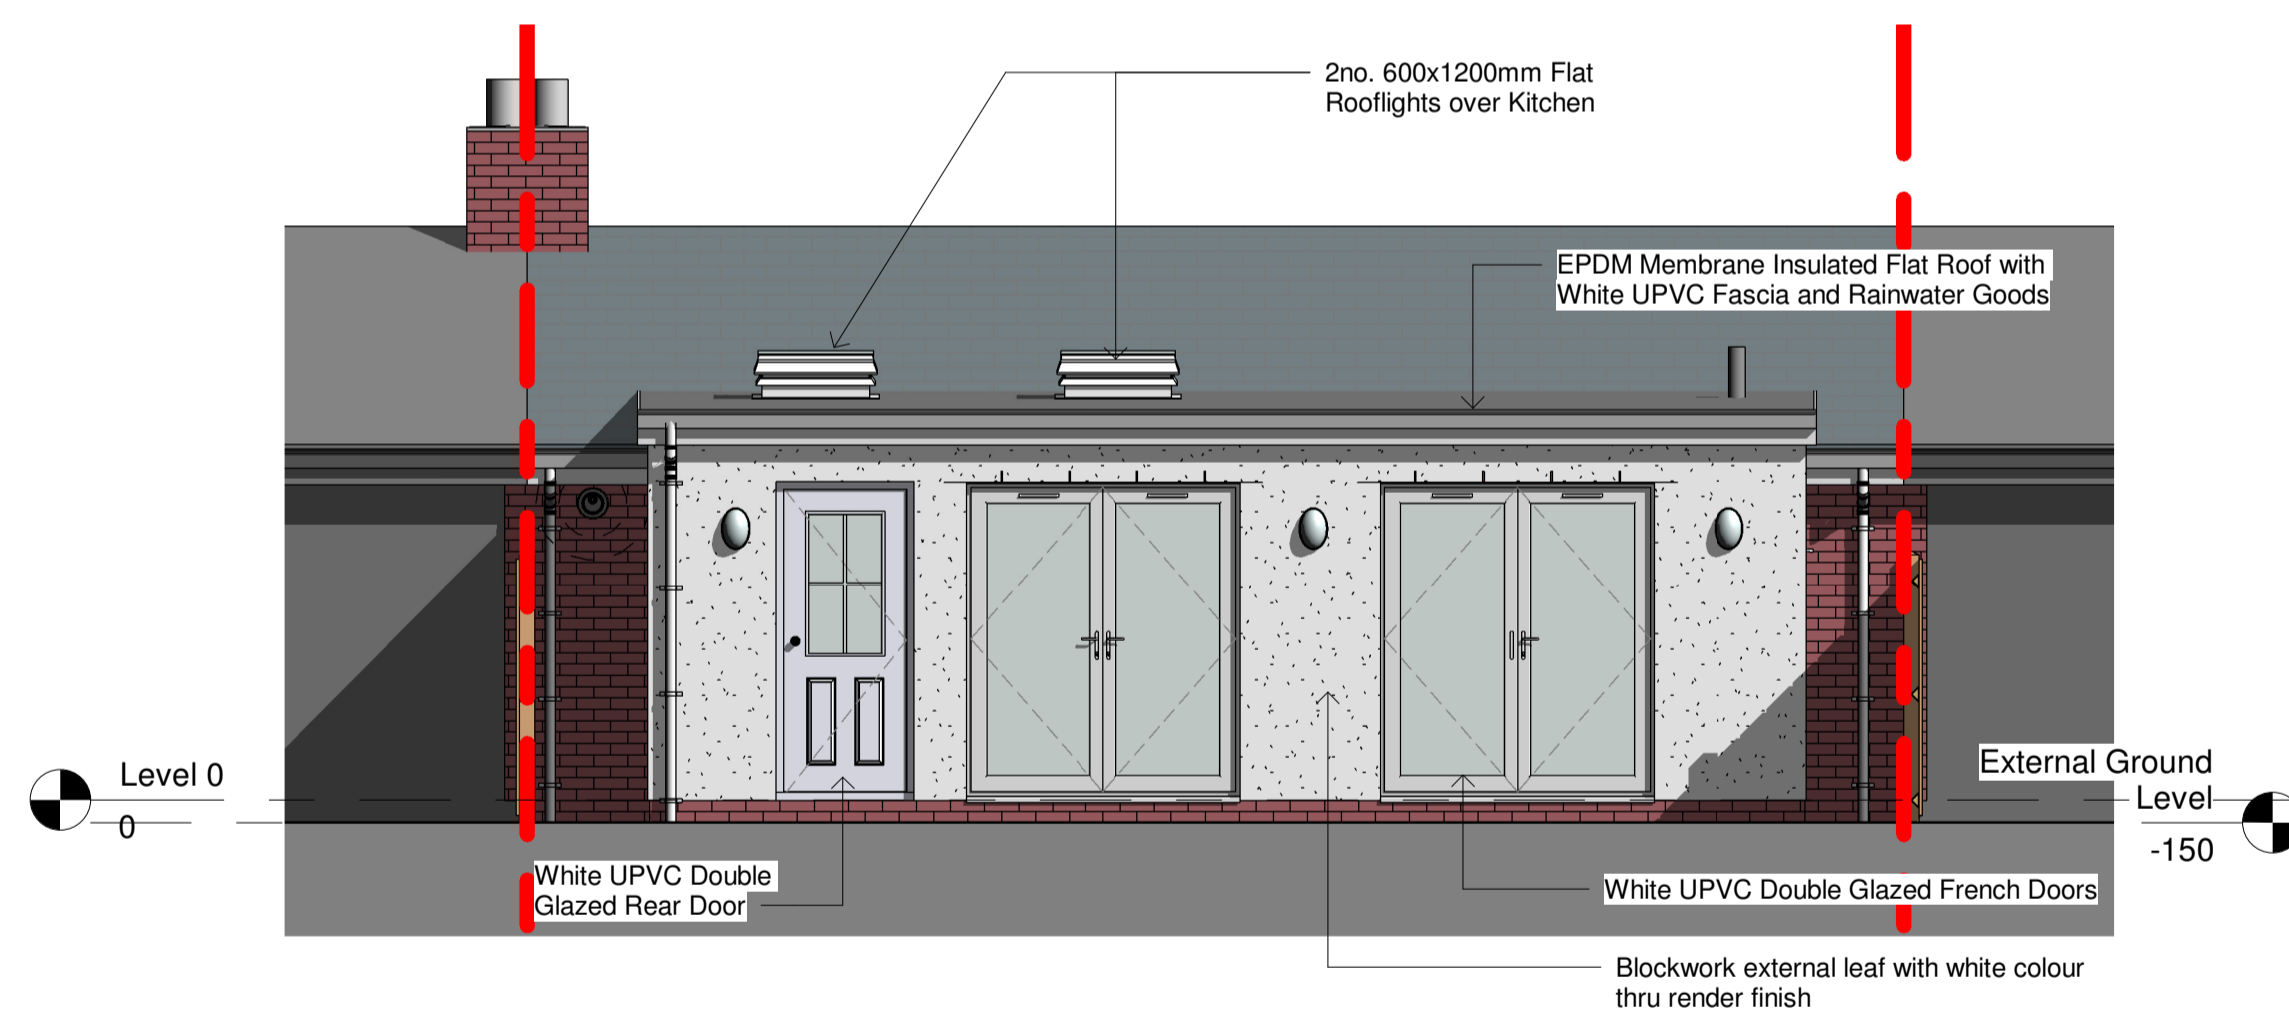

E3 1601 - Proposed Rear Elevation
1 : 50

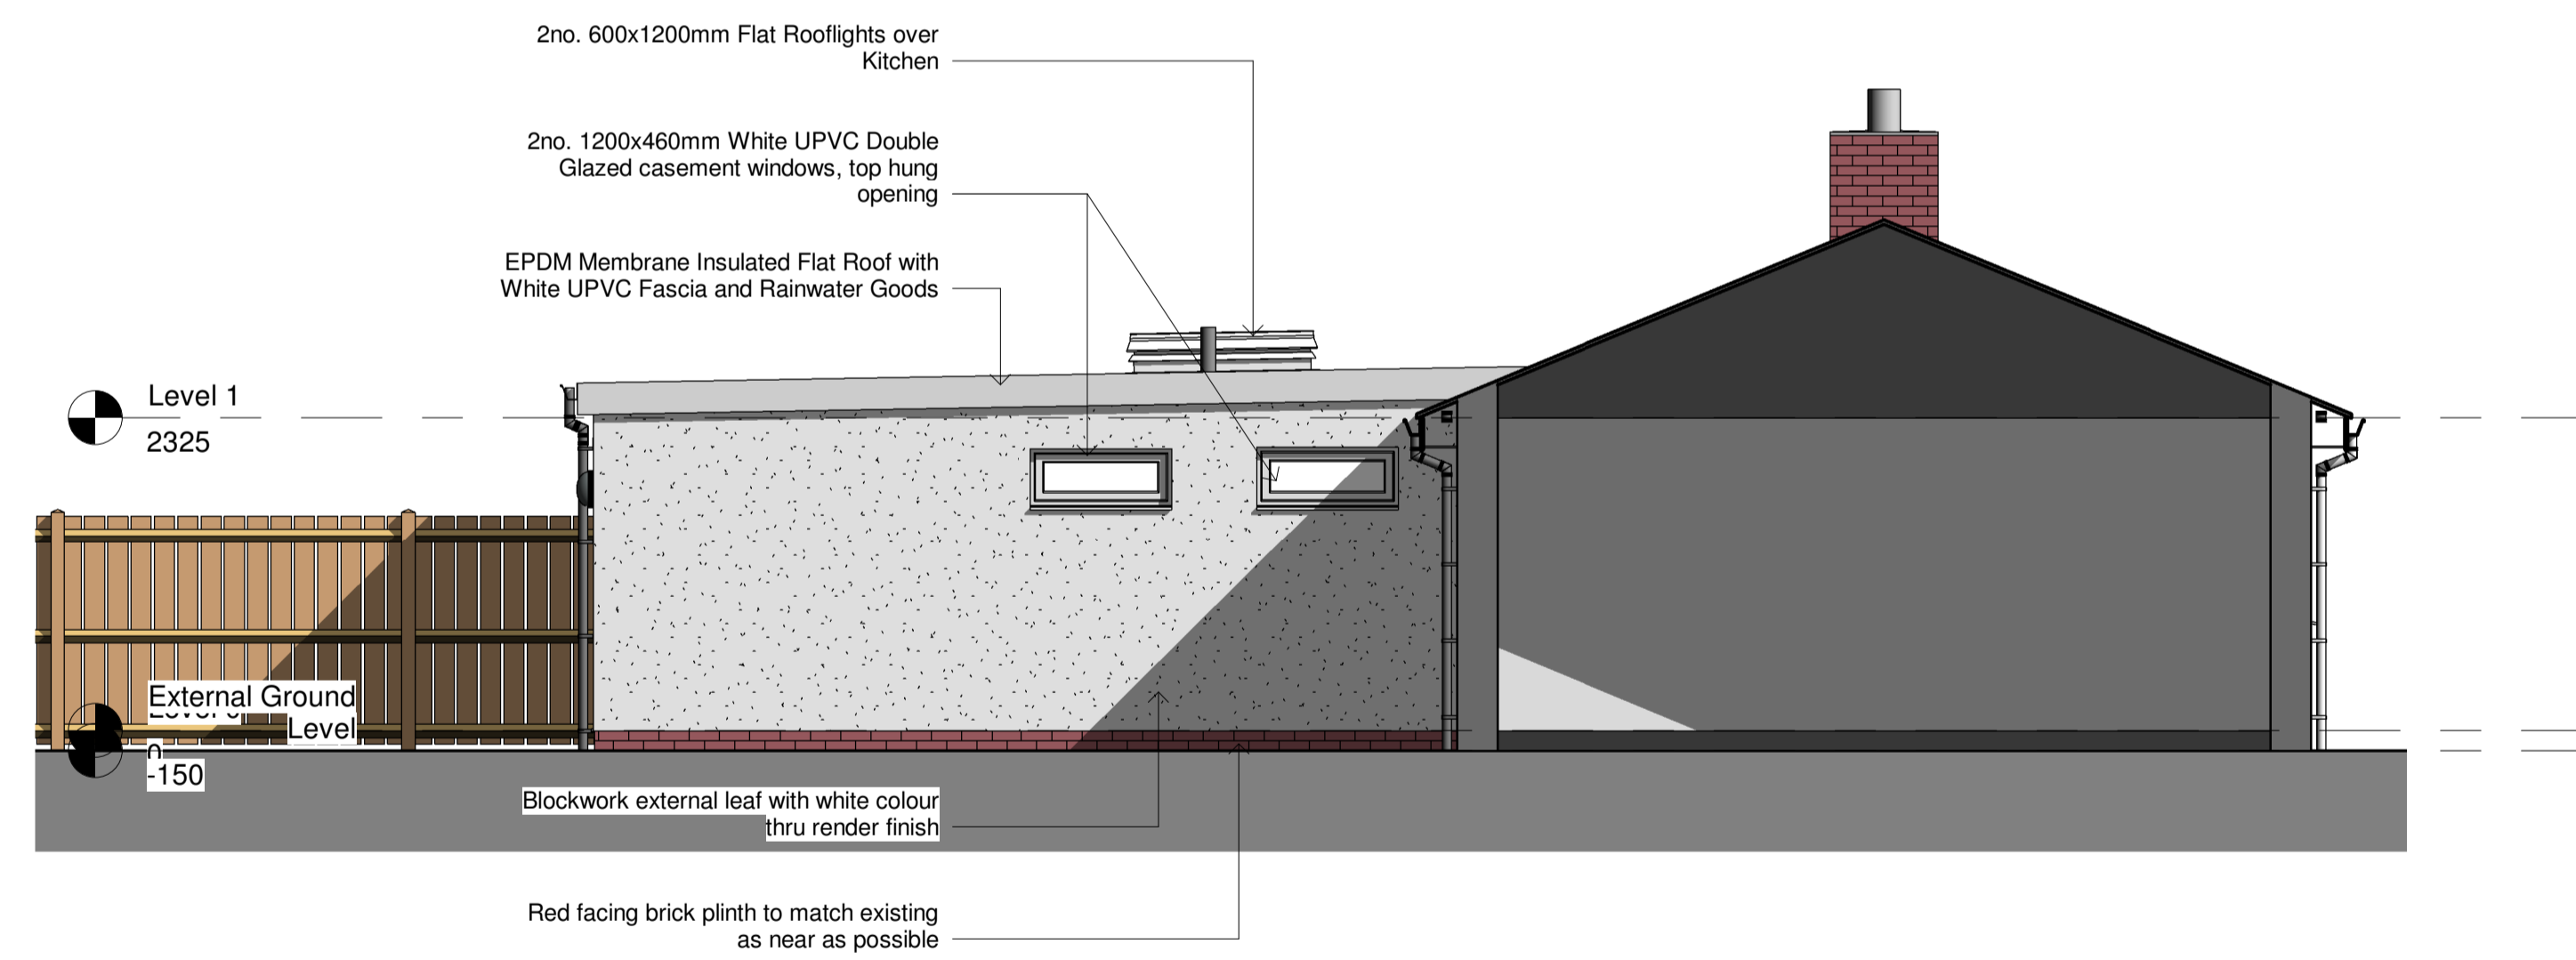

E4 1601 - Proposed Gable Elevation 2
1 : 50

Date	Revision	Date	Drawn By	Checked By
S4	P01	13/02/2022	MJ	MJ
First Issue for Planning Submission				
Revision				
Project No: RES001				
Project Name: 15 Wallridge Cottages Wallridge, Northumberland Stacey & Steven				
Drawing Title: Proposed Elevations				
Model File Name: RES001-MJA-V1-ZZ-M3-A-0001				
Drawn By: MJ		Date Drawn: 13/02/2022		
Checked By: MJ		Date Checked: 13/02/2022		
Scale at A1: 1 : 50		Status: S4	Revision: P01	
File Name: RES001 - MJA - V1 - ZZ - DR - A - 1601				