




Proposed Floor Layout Plan

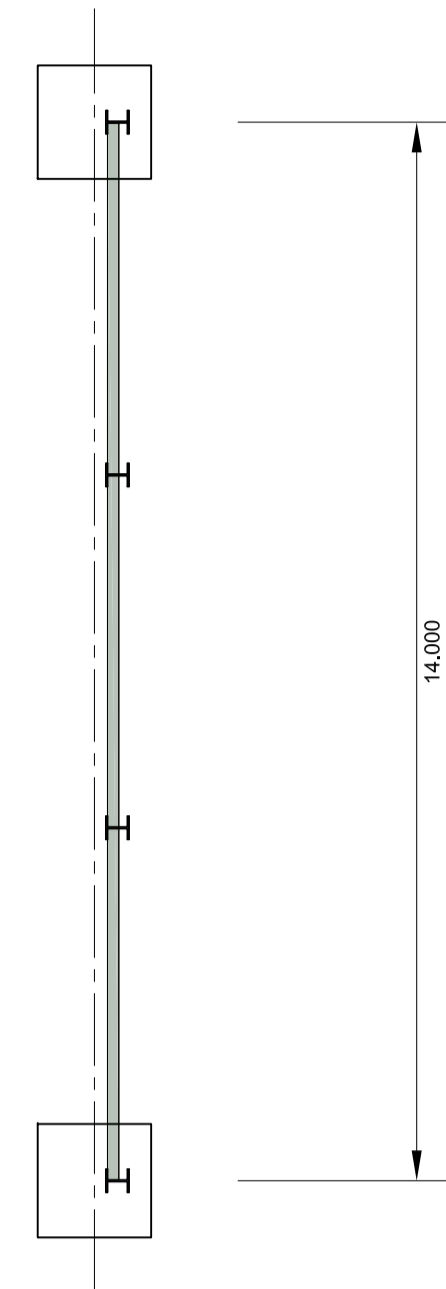


Existing Layout Plan
'Push Wall'

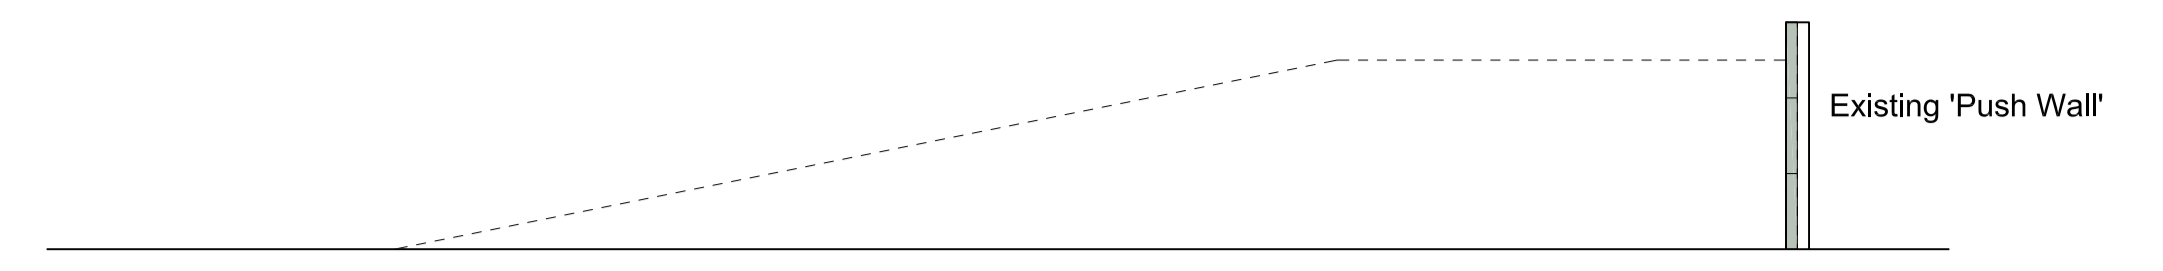


Existing Section thro' Silage Clamp

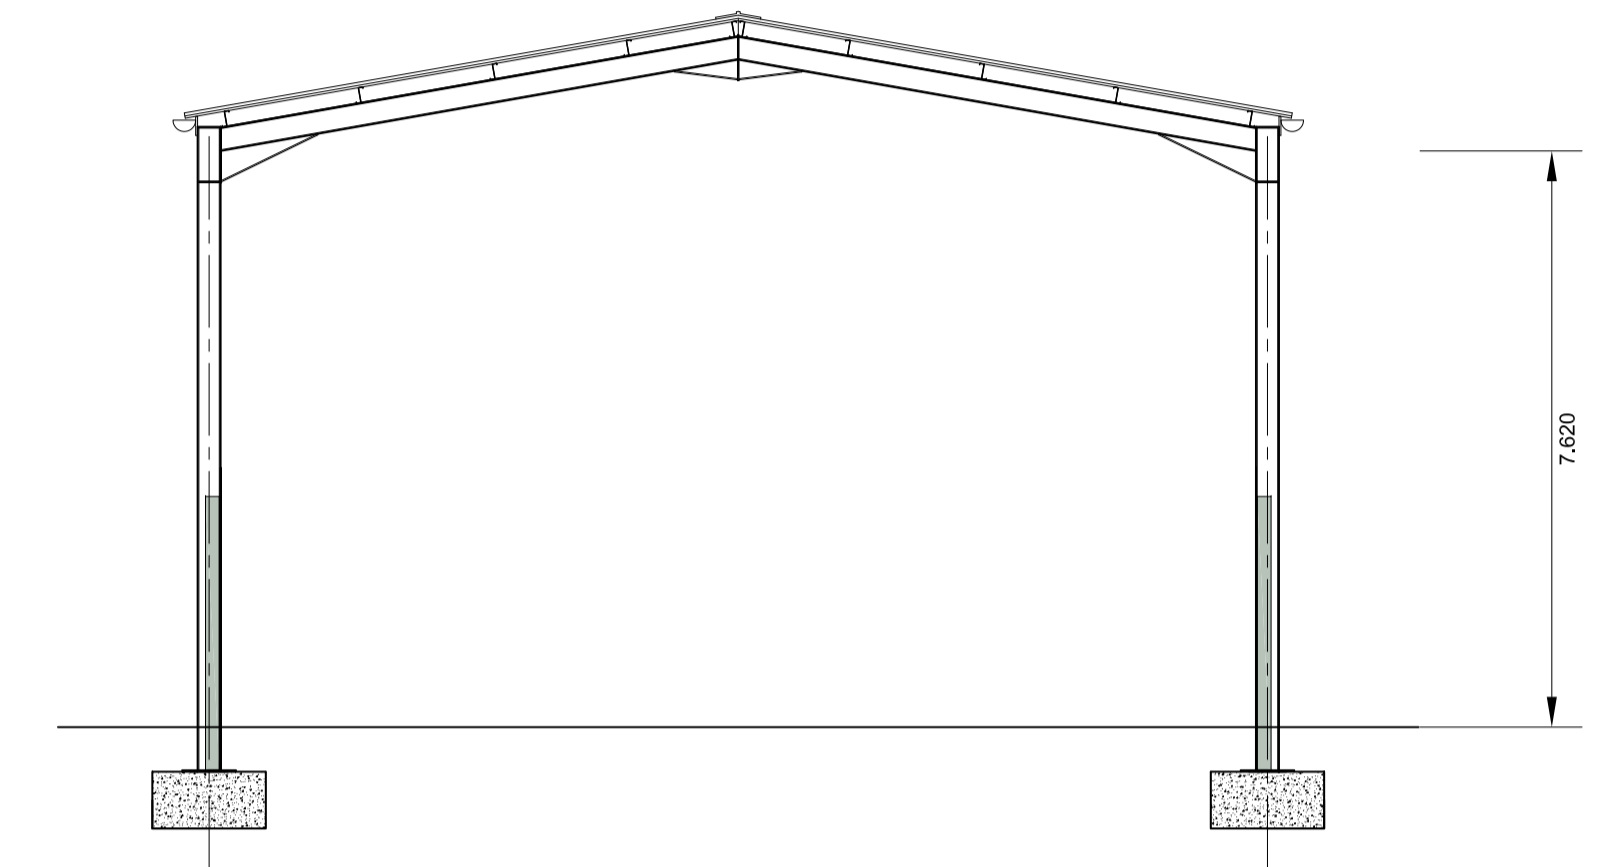

Section thro' Building

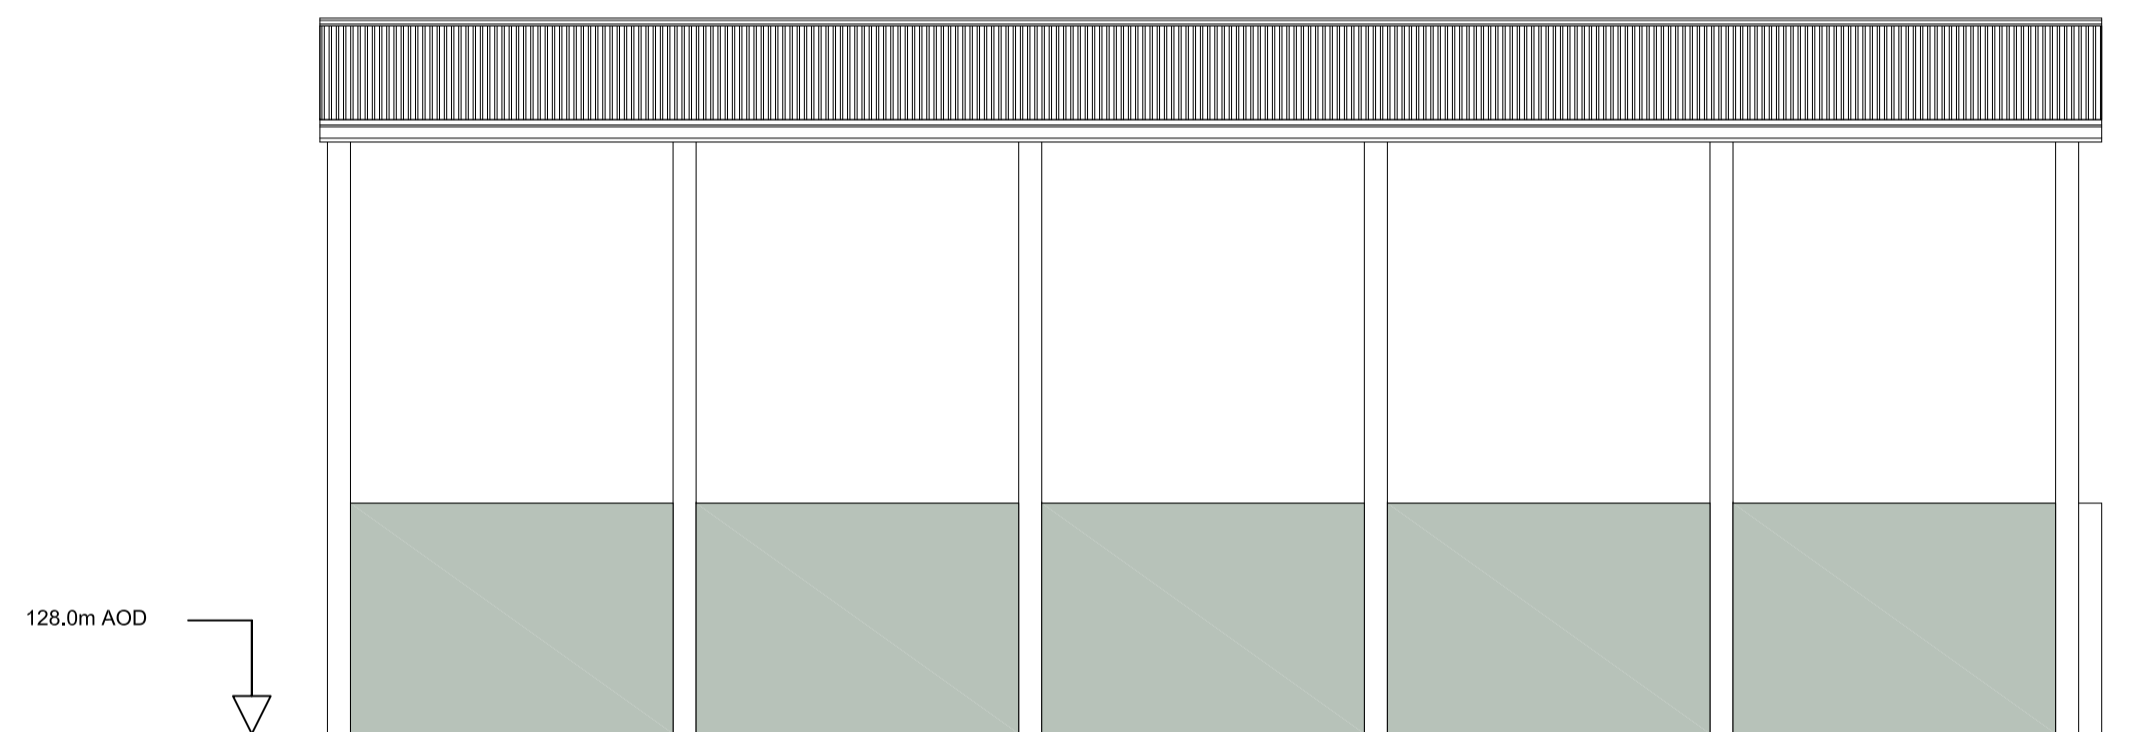


Proposed South Elevation

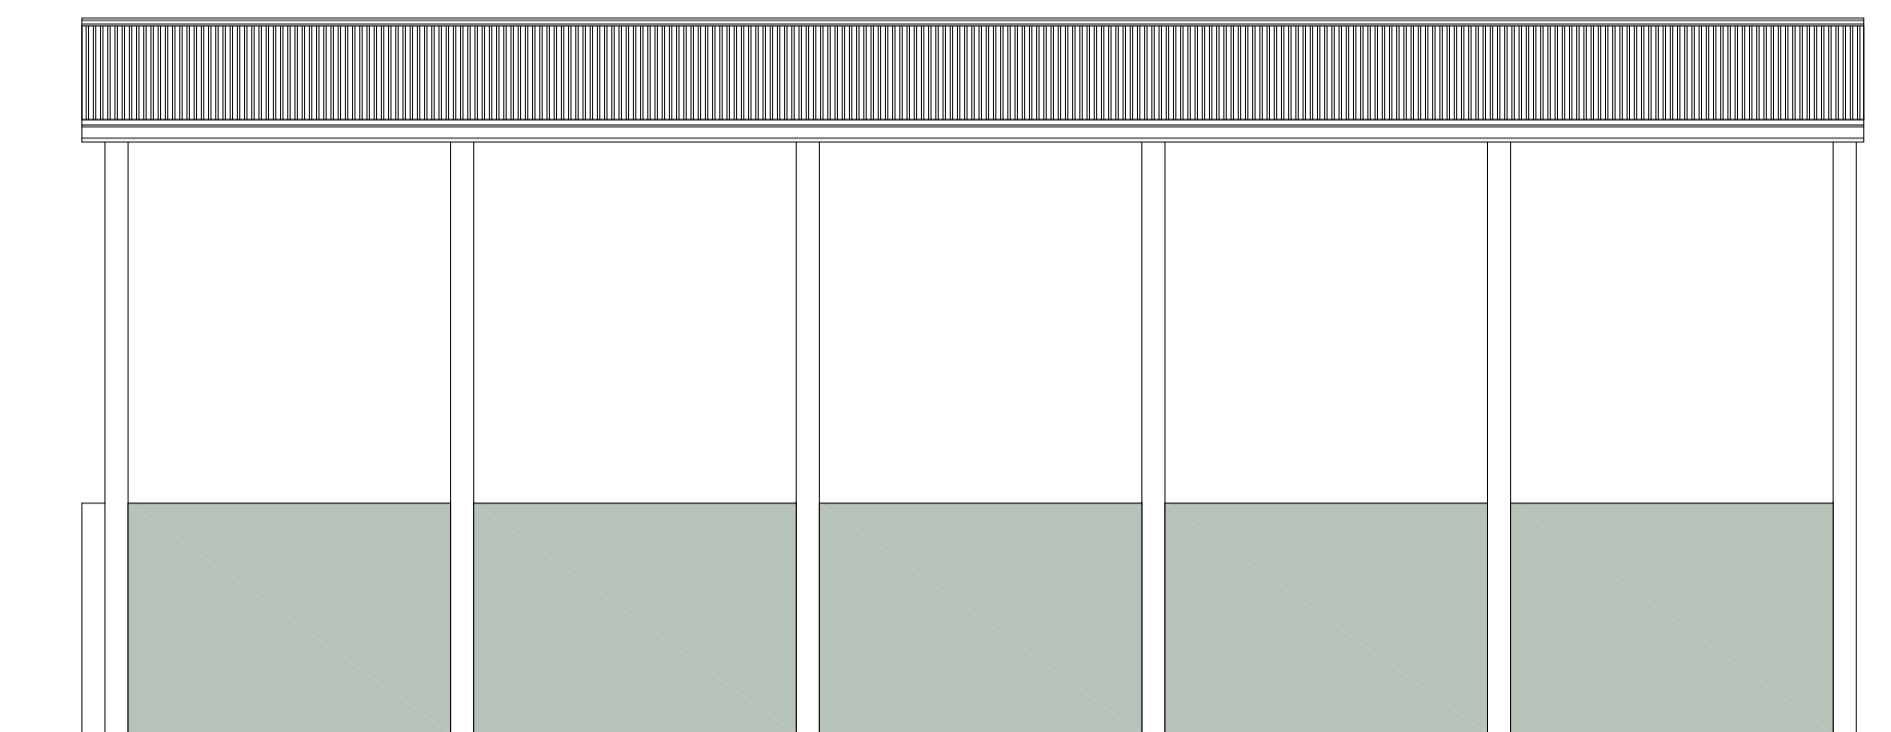


Proposed North Elevation

EXTERNAL APPEARANCES


Existing 'Push Wall' : steel columns with prestressed concrete panels.
 New Building
 Steel frame building, portal frames @ 4.572m c/c with in-situ concrete infill on North & South Elevations.
 Roof : Super 6 fibre cement roof sheeting.

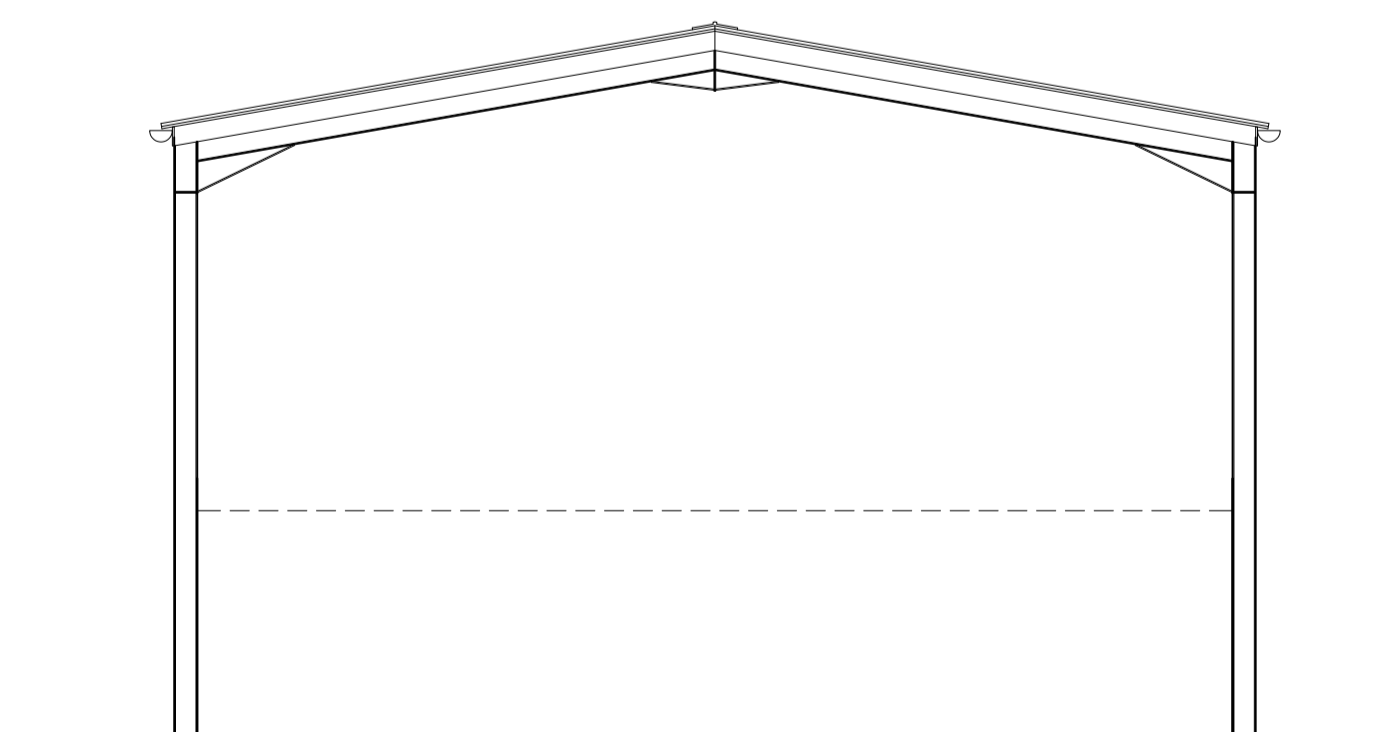


Proposed West Elevation

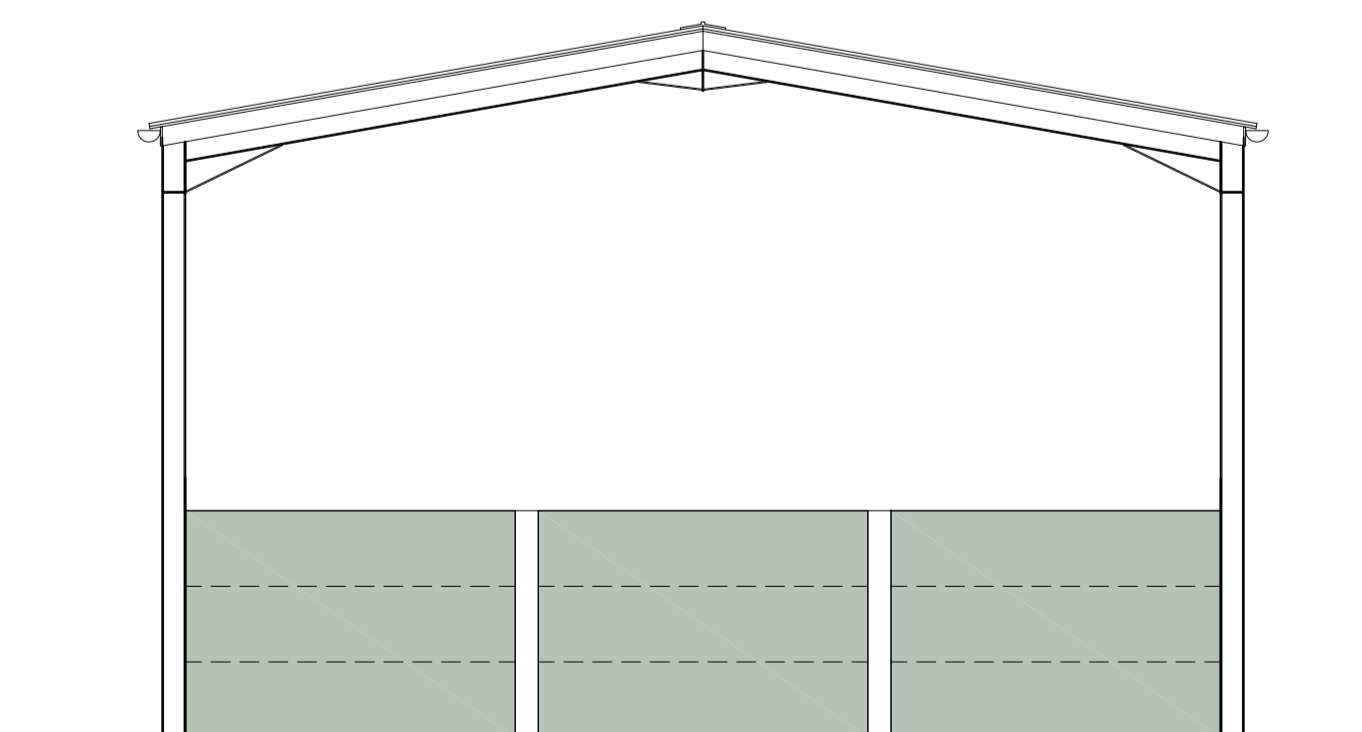

Proposed East Elevation

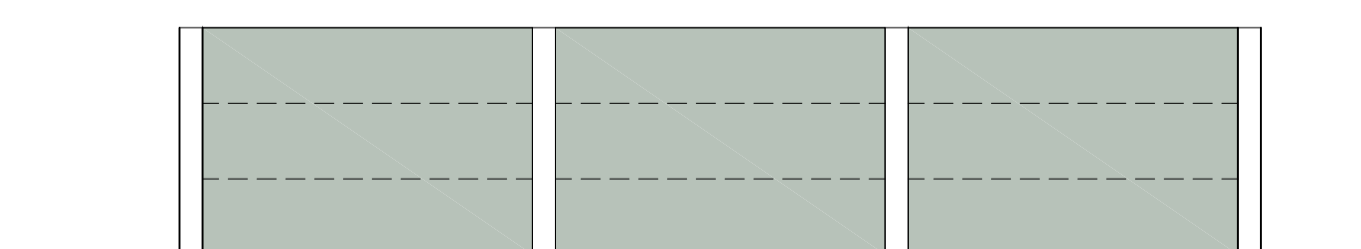

Existing East & West Elevations
'Push Wall'

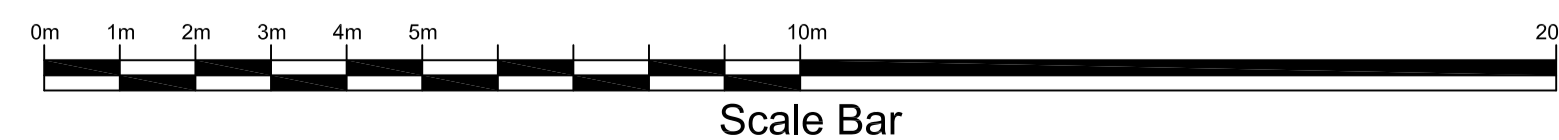

Drawing Title	Floor Plan, Elevations & Section			
Project	Roof & side walls to existing Silage Clamp			
Client	Mr & Mrs L Furse			
	WHITECROFT FARM CLAWTON HOLSWORTHY EX22 6PW			
Dwg. Nr.	S22/03-04			
Date :	February 2022			
Scale	1 : 100 @ A1			
SHERRY CONSULTANTS Snows Hill Buckland Brewer Bideford. Tel. 01 237 451416 EX39 5EJ email steven@sisherry.com				