

FRONT ELEVATION

Scale 1:100 (m)
0 1 2 3 4 5




SIDE ELEVATION



SIDE ELEVATION




REAR ELEVATION

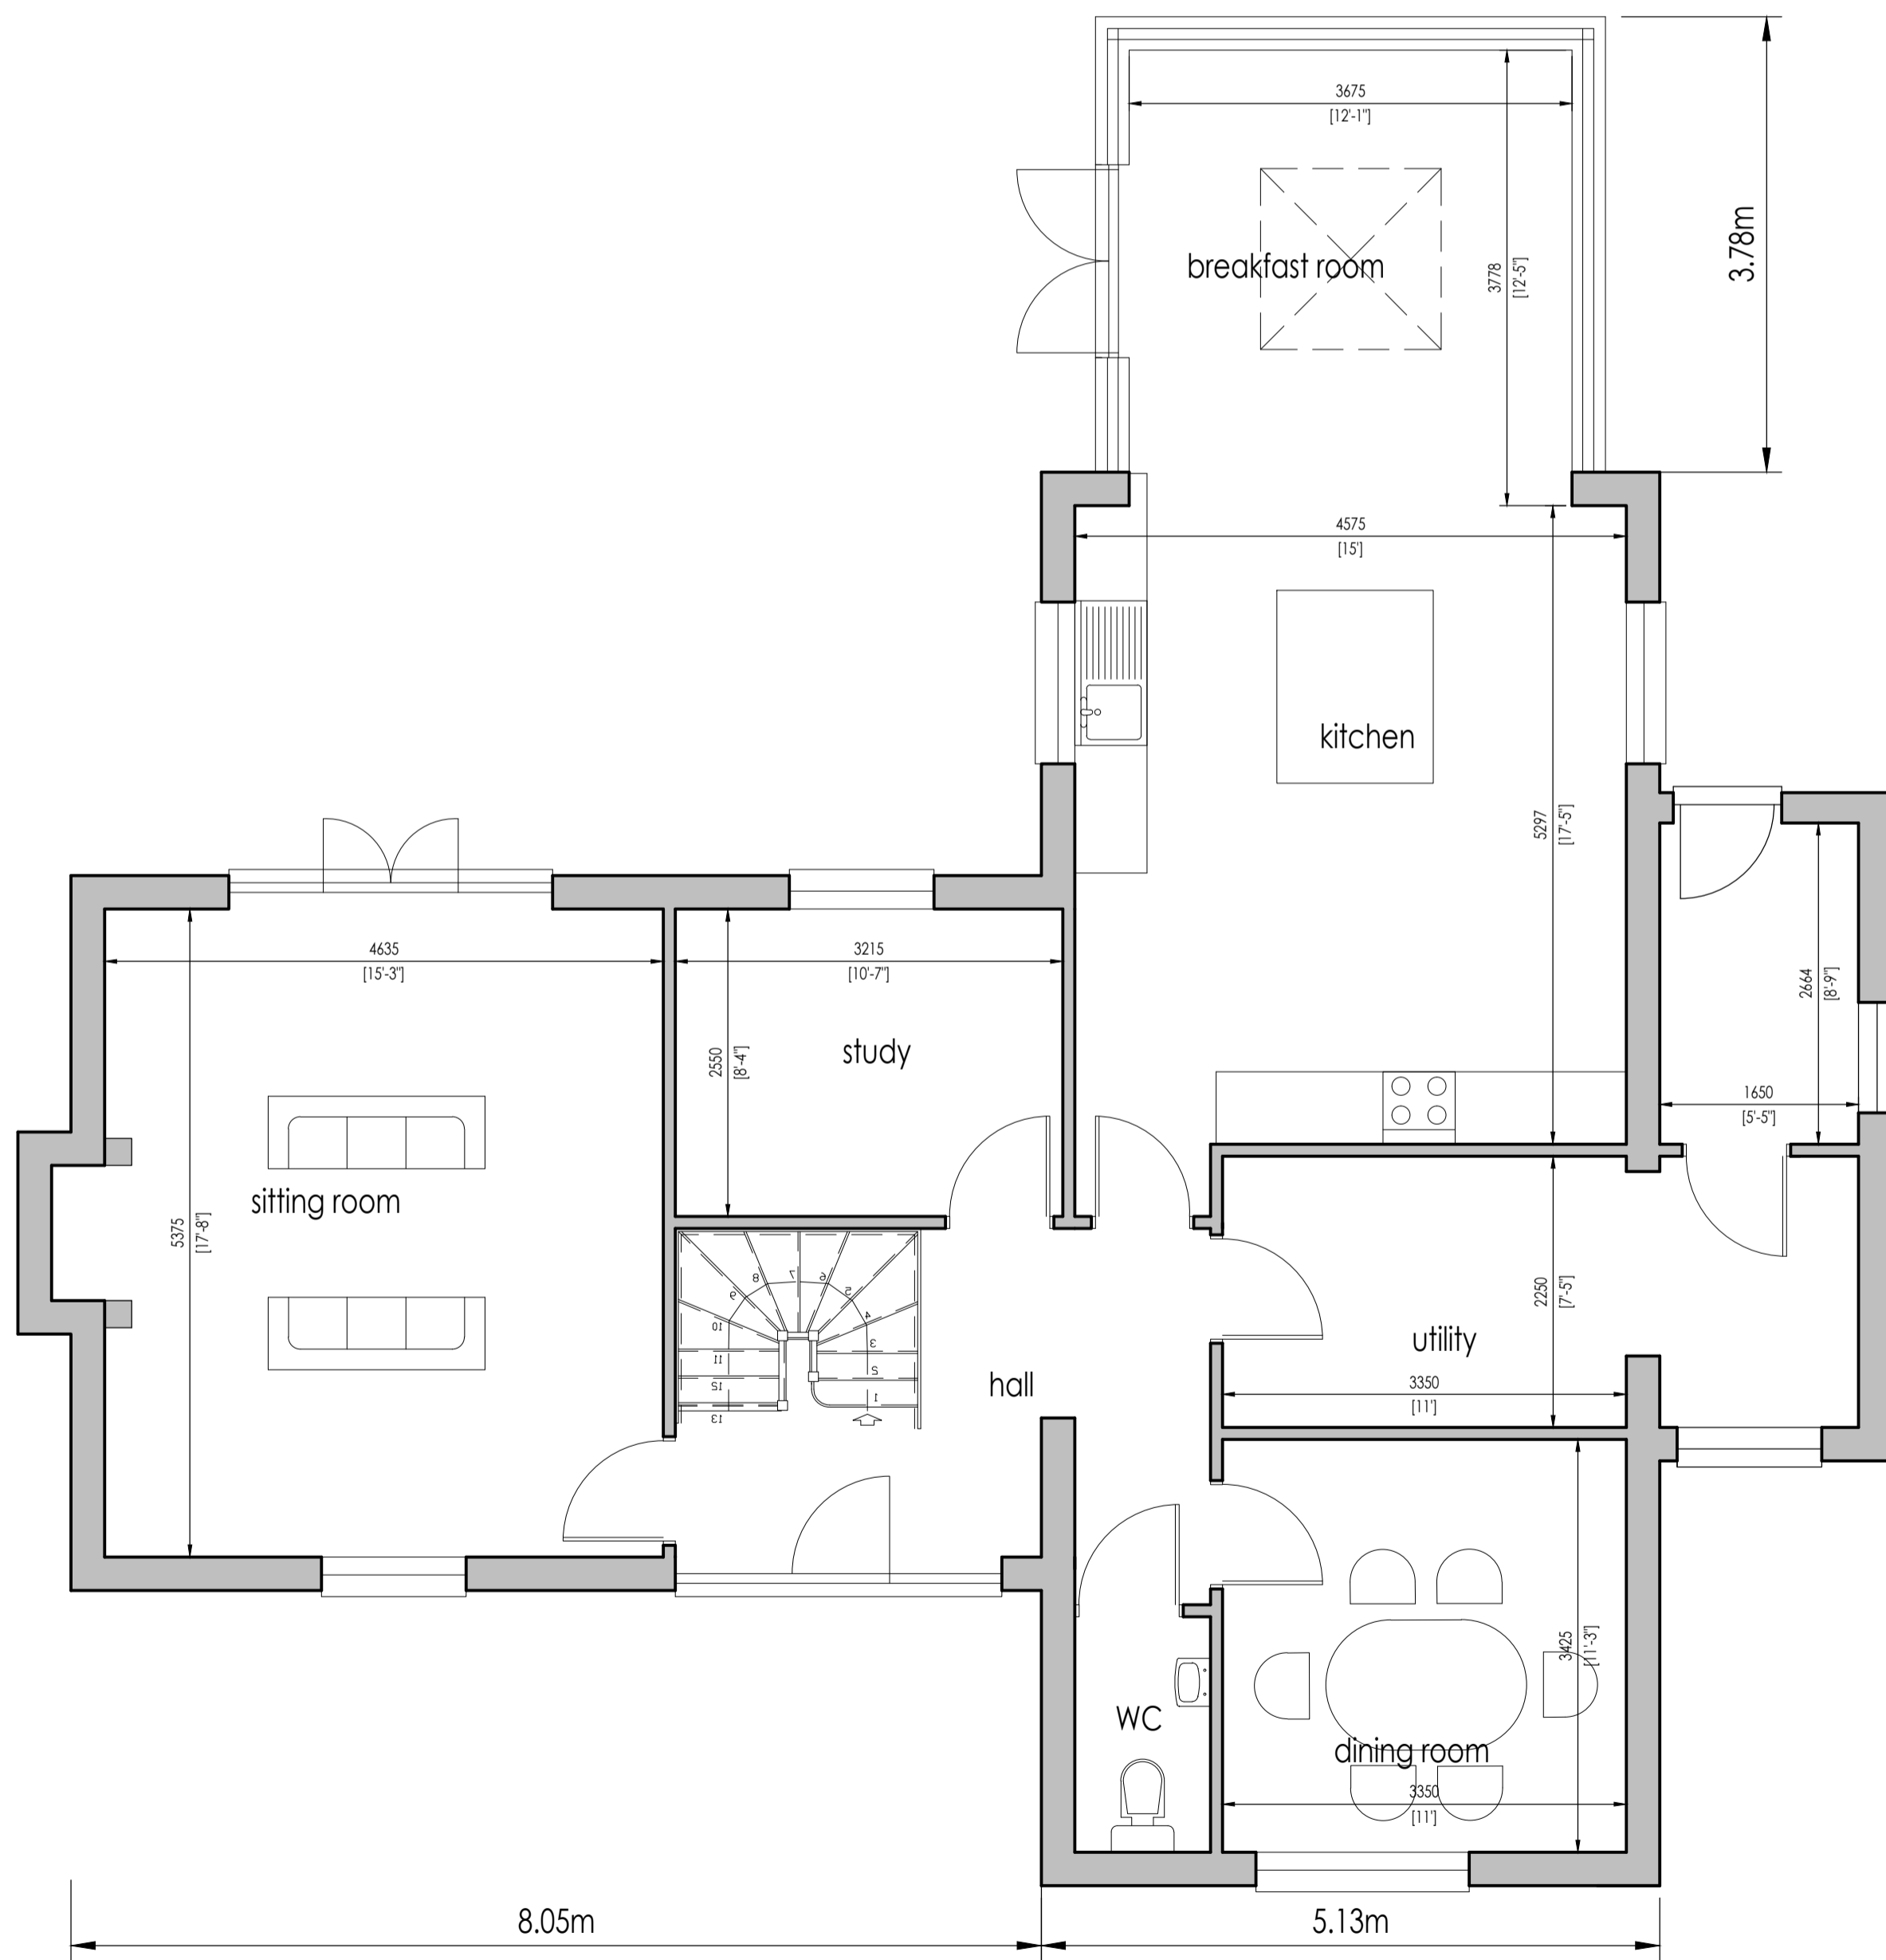

GROUND FLOOR PLAN
215 sqm (2315 sqft)

Scale 1:50 (m)
0 1 2 3 4 5

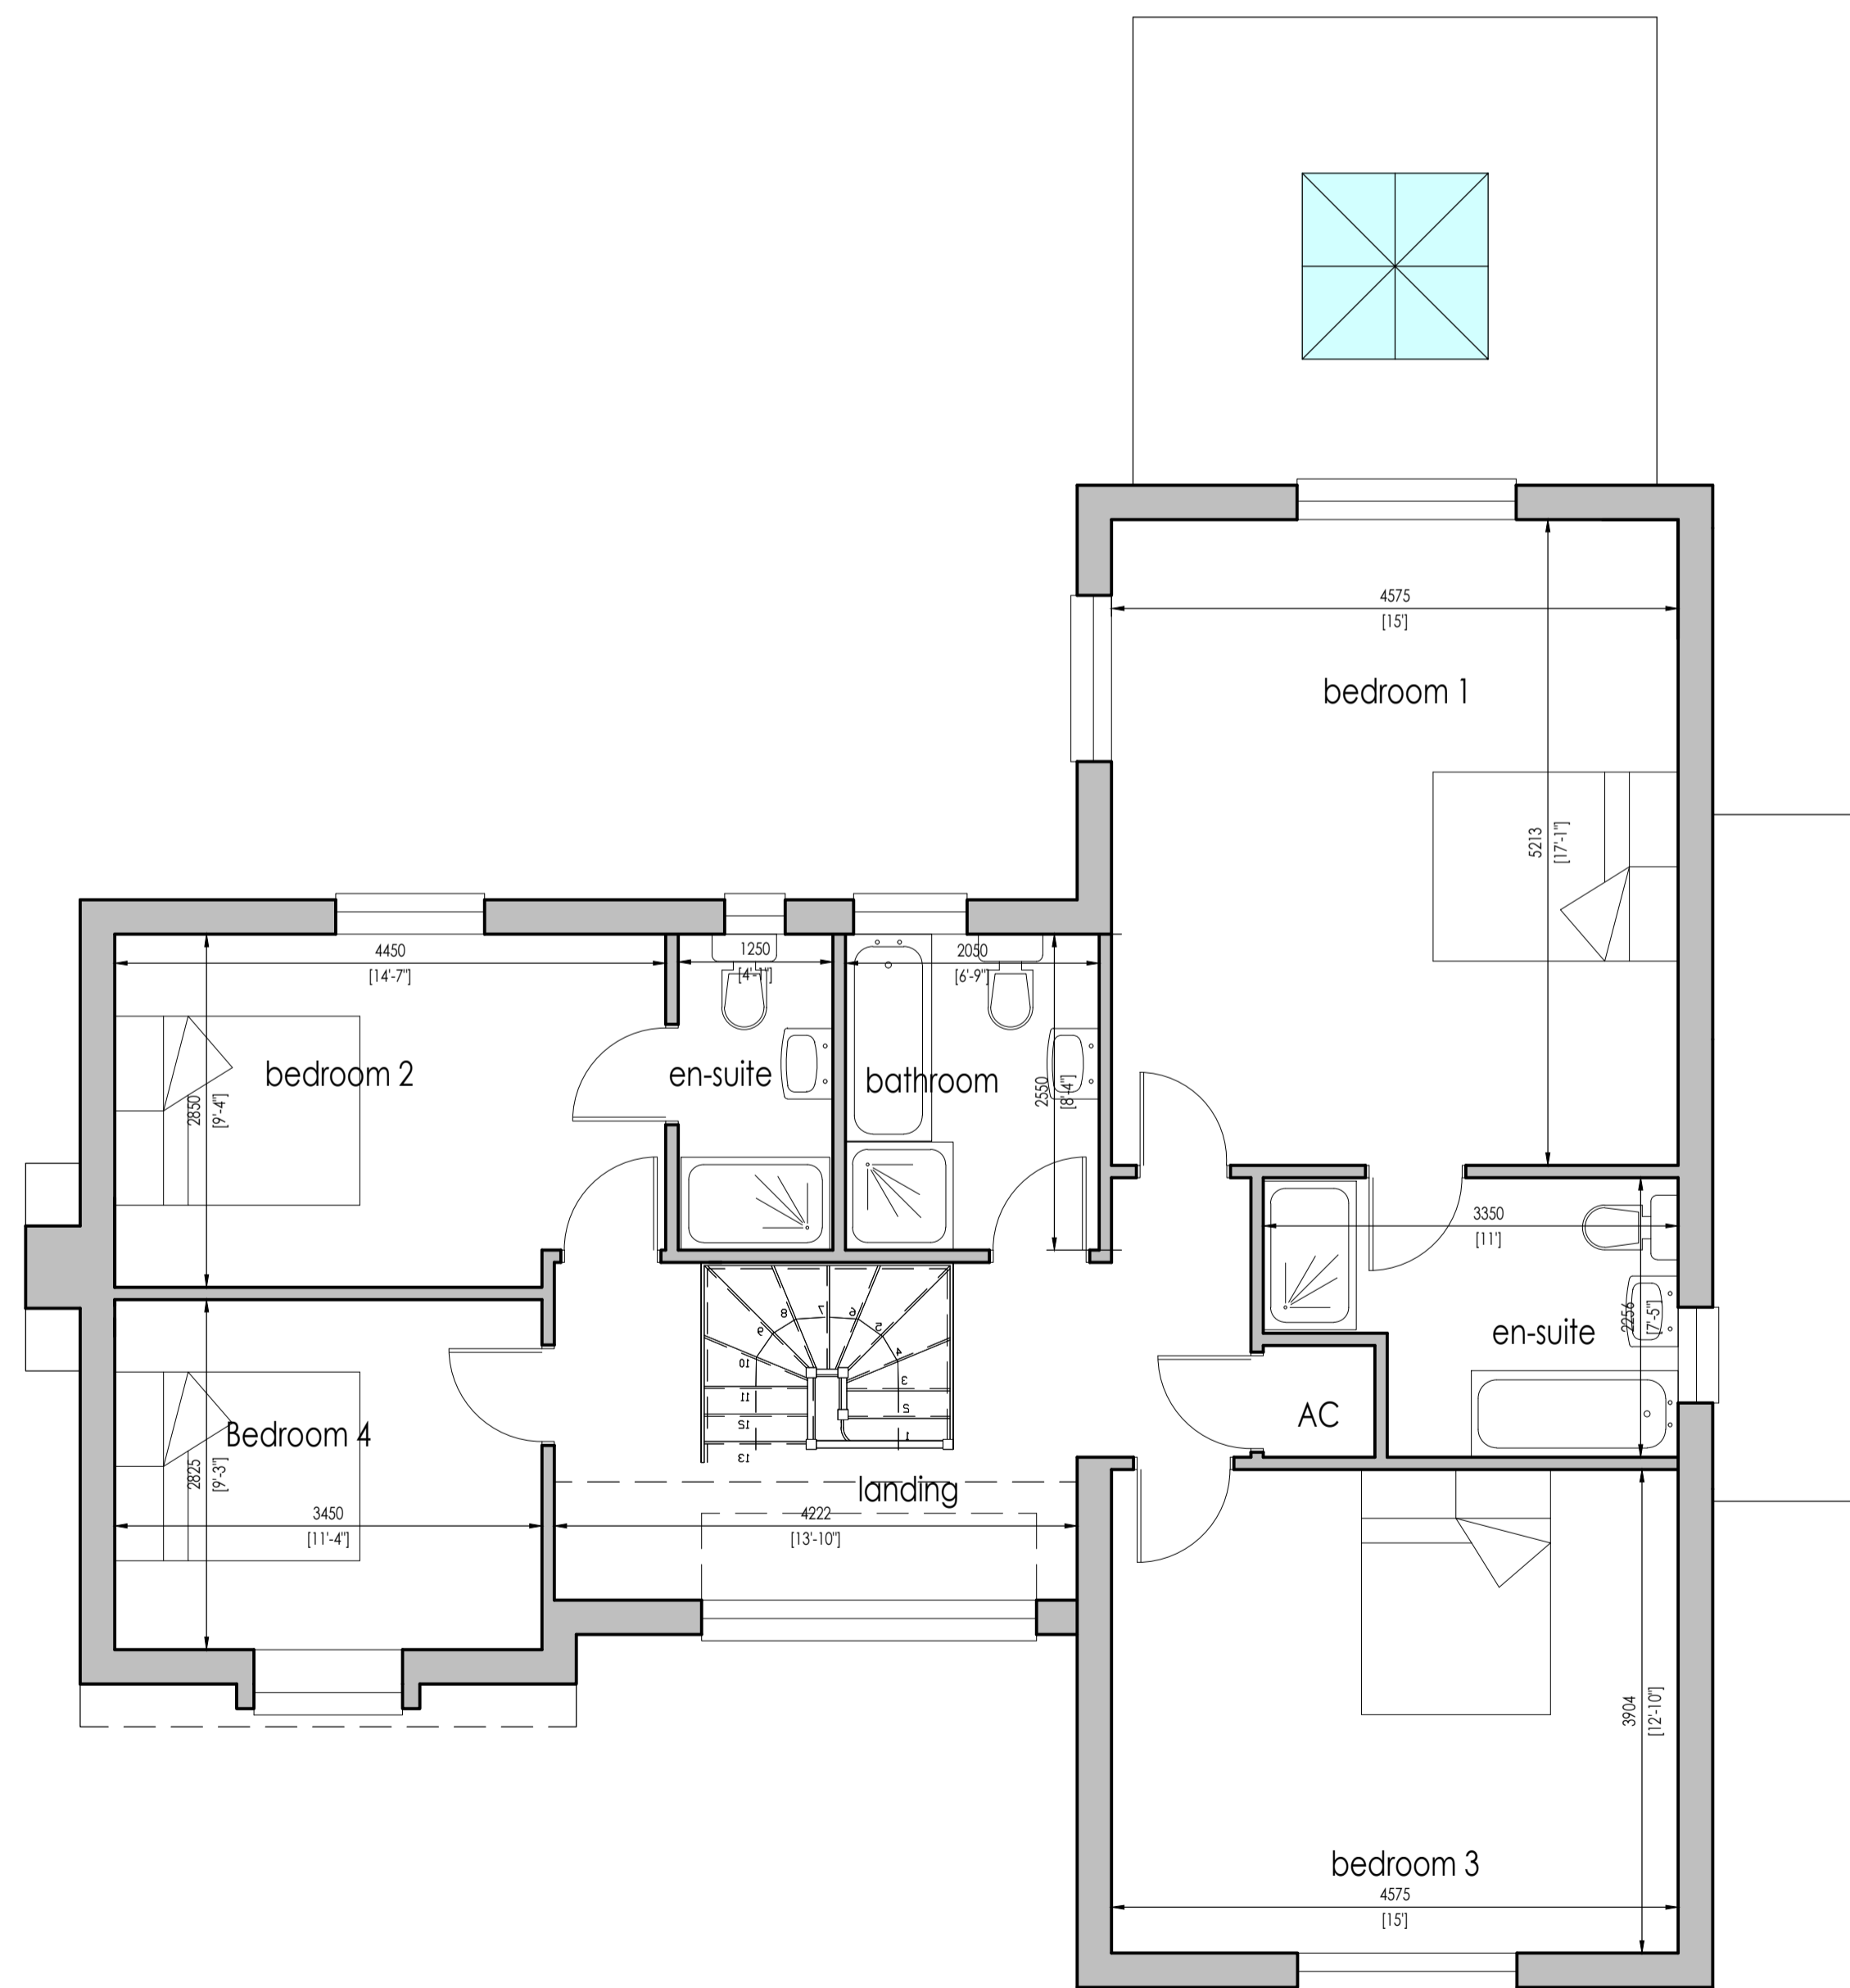

FIRST FLOOR PLAN

Whymark & Moulton
Chartered Surveyors &
Building Engineers
14 Cornard Road, Sudbury,
Suffolk. CO10 2XA
Tel: 01787 371371

Project
**BROOK HALL
CHURCH ROAD
CROWFIELD
IPSWICH
IP6 9TG**
PLOT 3
Scale 1:50, 1:100 Date Sept 2021
Drawing No 19/070-203

Amendments