


Scale 1:100 (m)

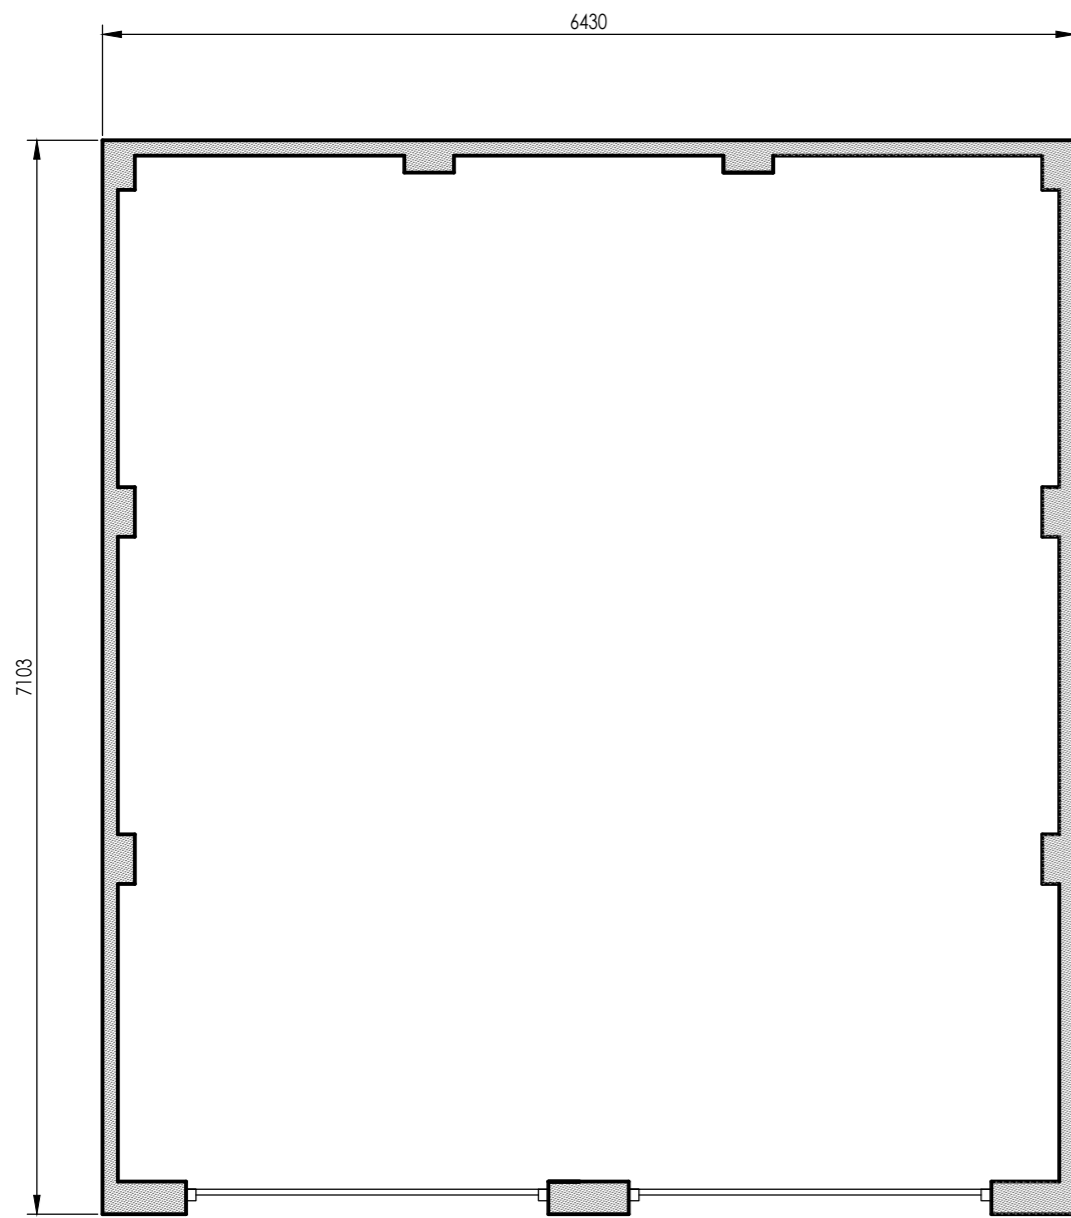

Scale 1:50 (m)

FLOOR PLAN


Whymark & Moulton
 Chartered Surveyors &
 Building Engineers
 14 Cornard Road, Sudbury,
 Suffolk. CO10 2XA
 Tele: 01787 371371

Project **BROOK HALL**
CHURCH ROAD
CROWFIELD
IPSWICH
IP6 9TG

GARAGE DETAILS
 Scale **1:50, 1:100** Date **Sept 2021**
 Drawing No **19/070-204**

Amendments