



FRONT ELEVATION

Scale 1:100 (m)

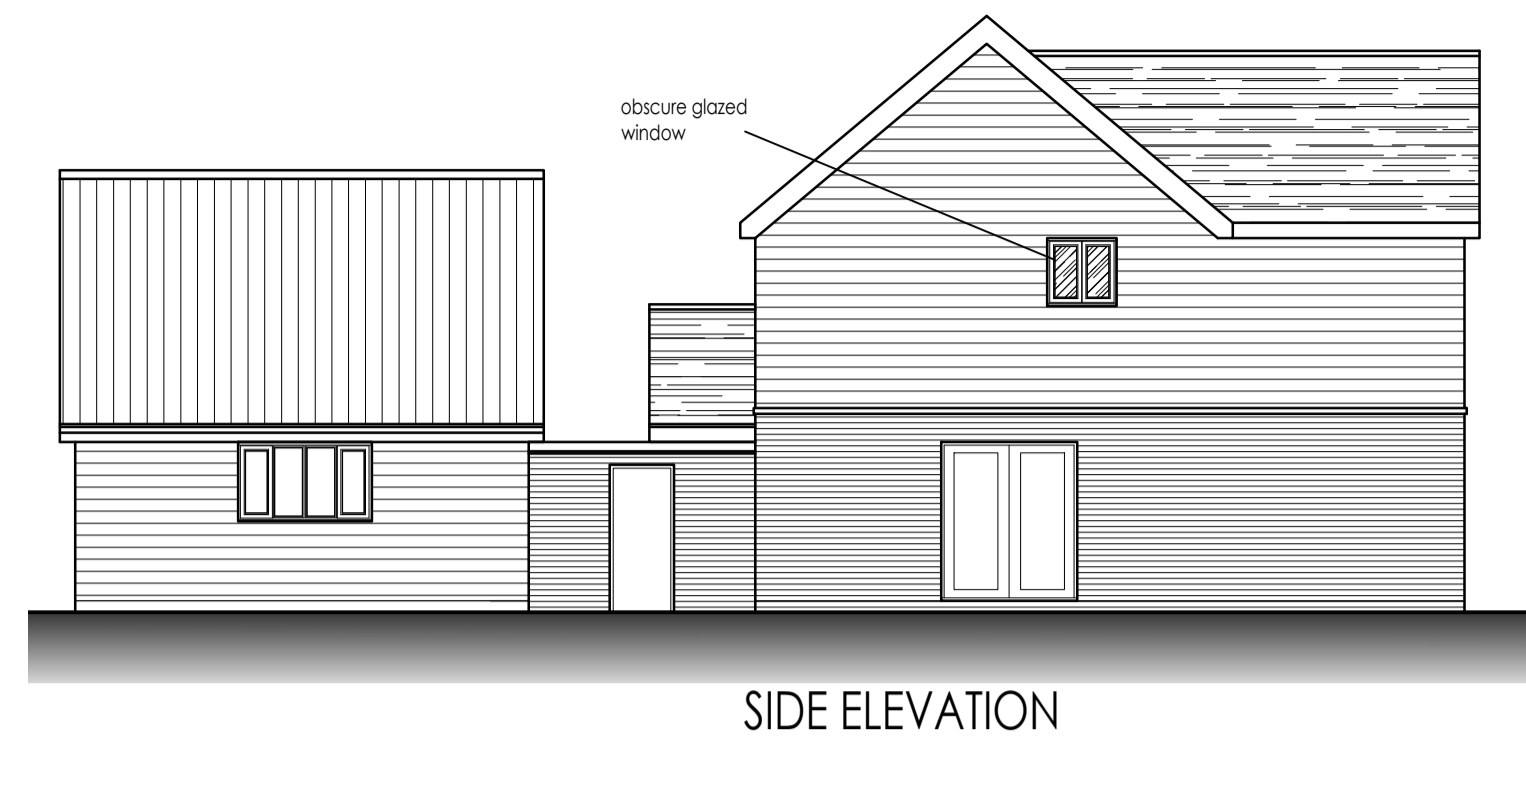


SIDE ELEVATION

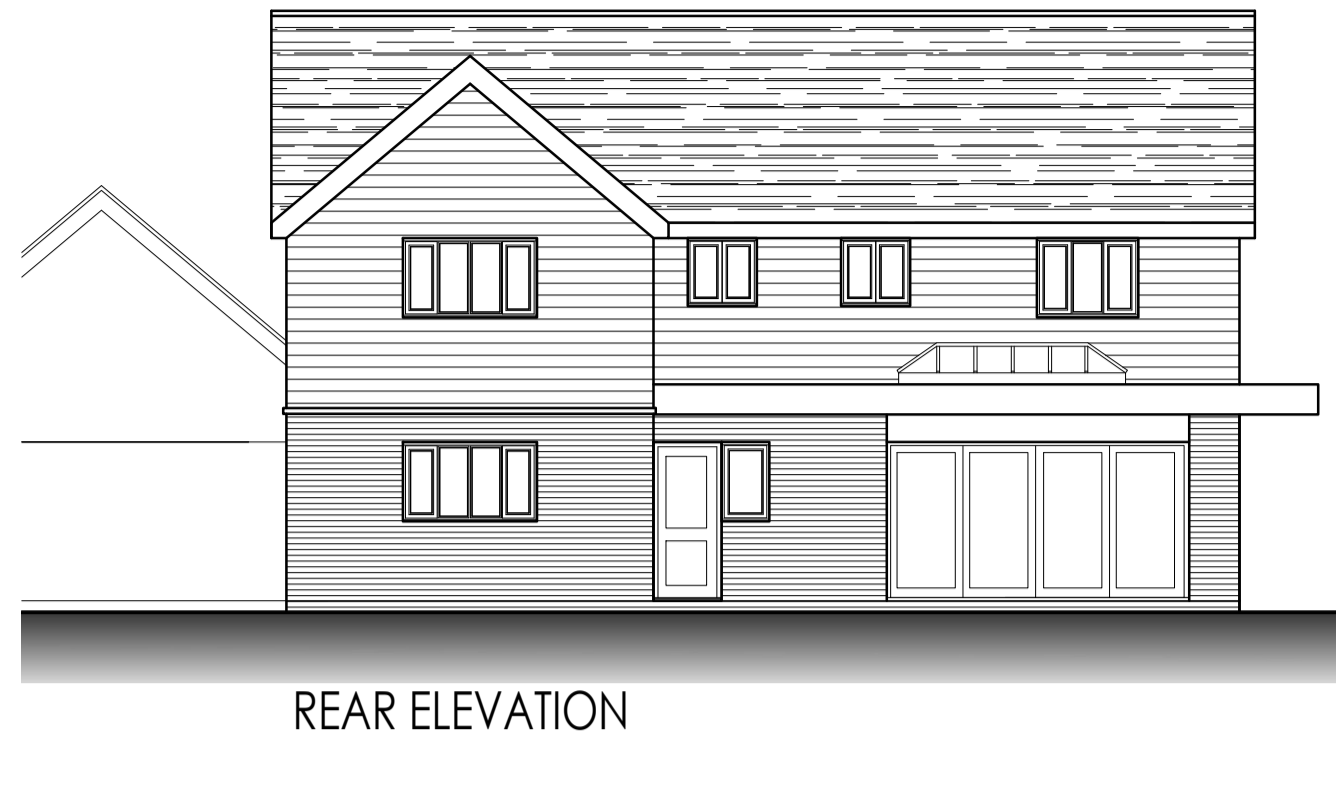



REAR ELEVATION




SIDE ELEVATION

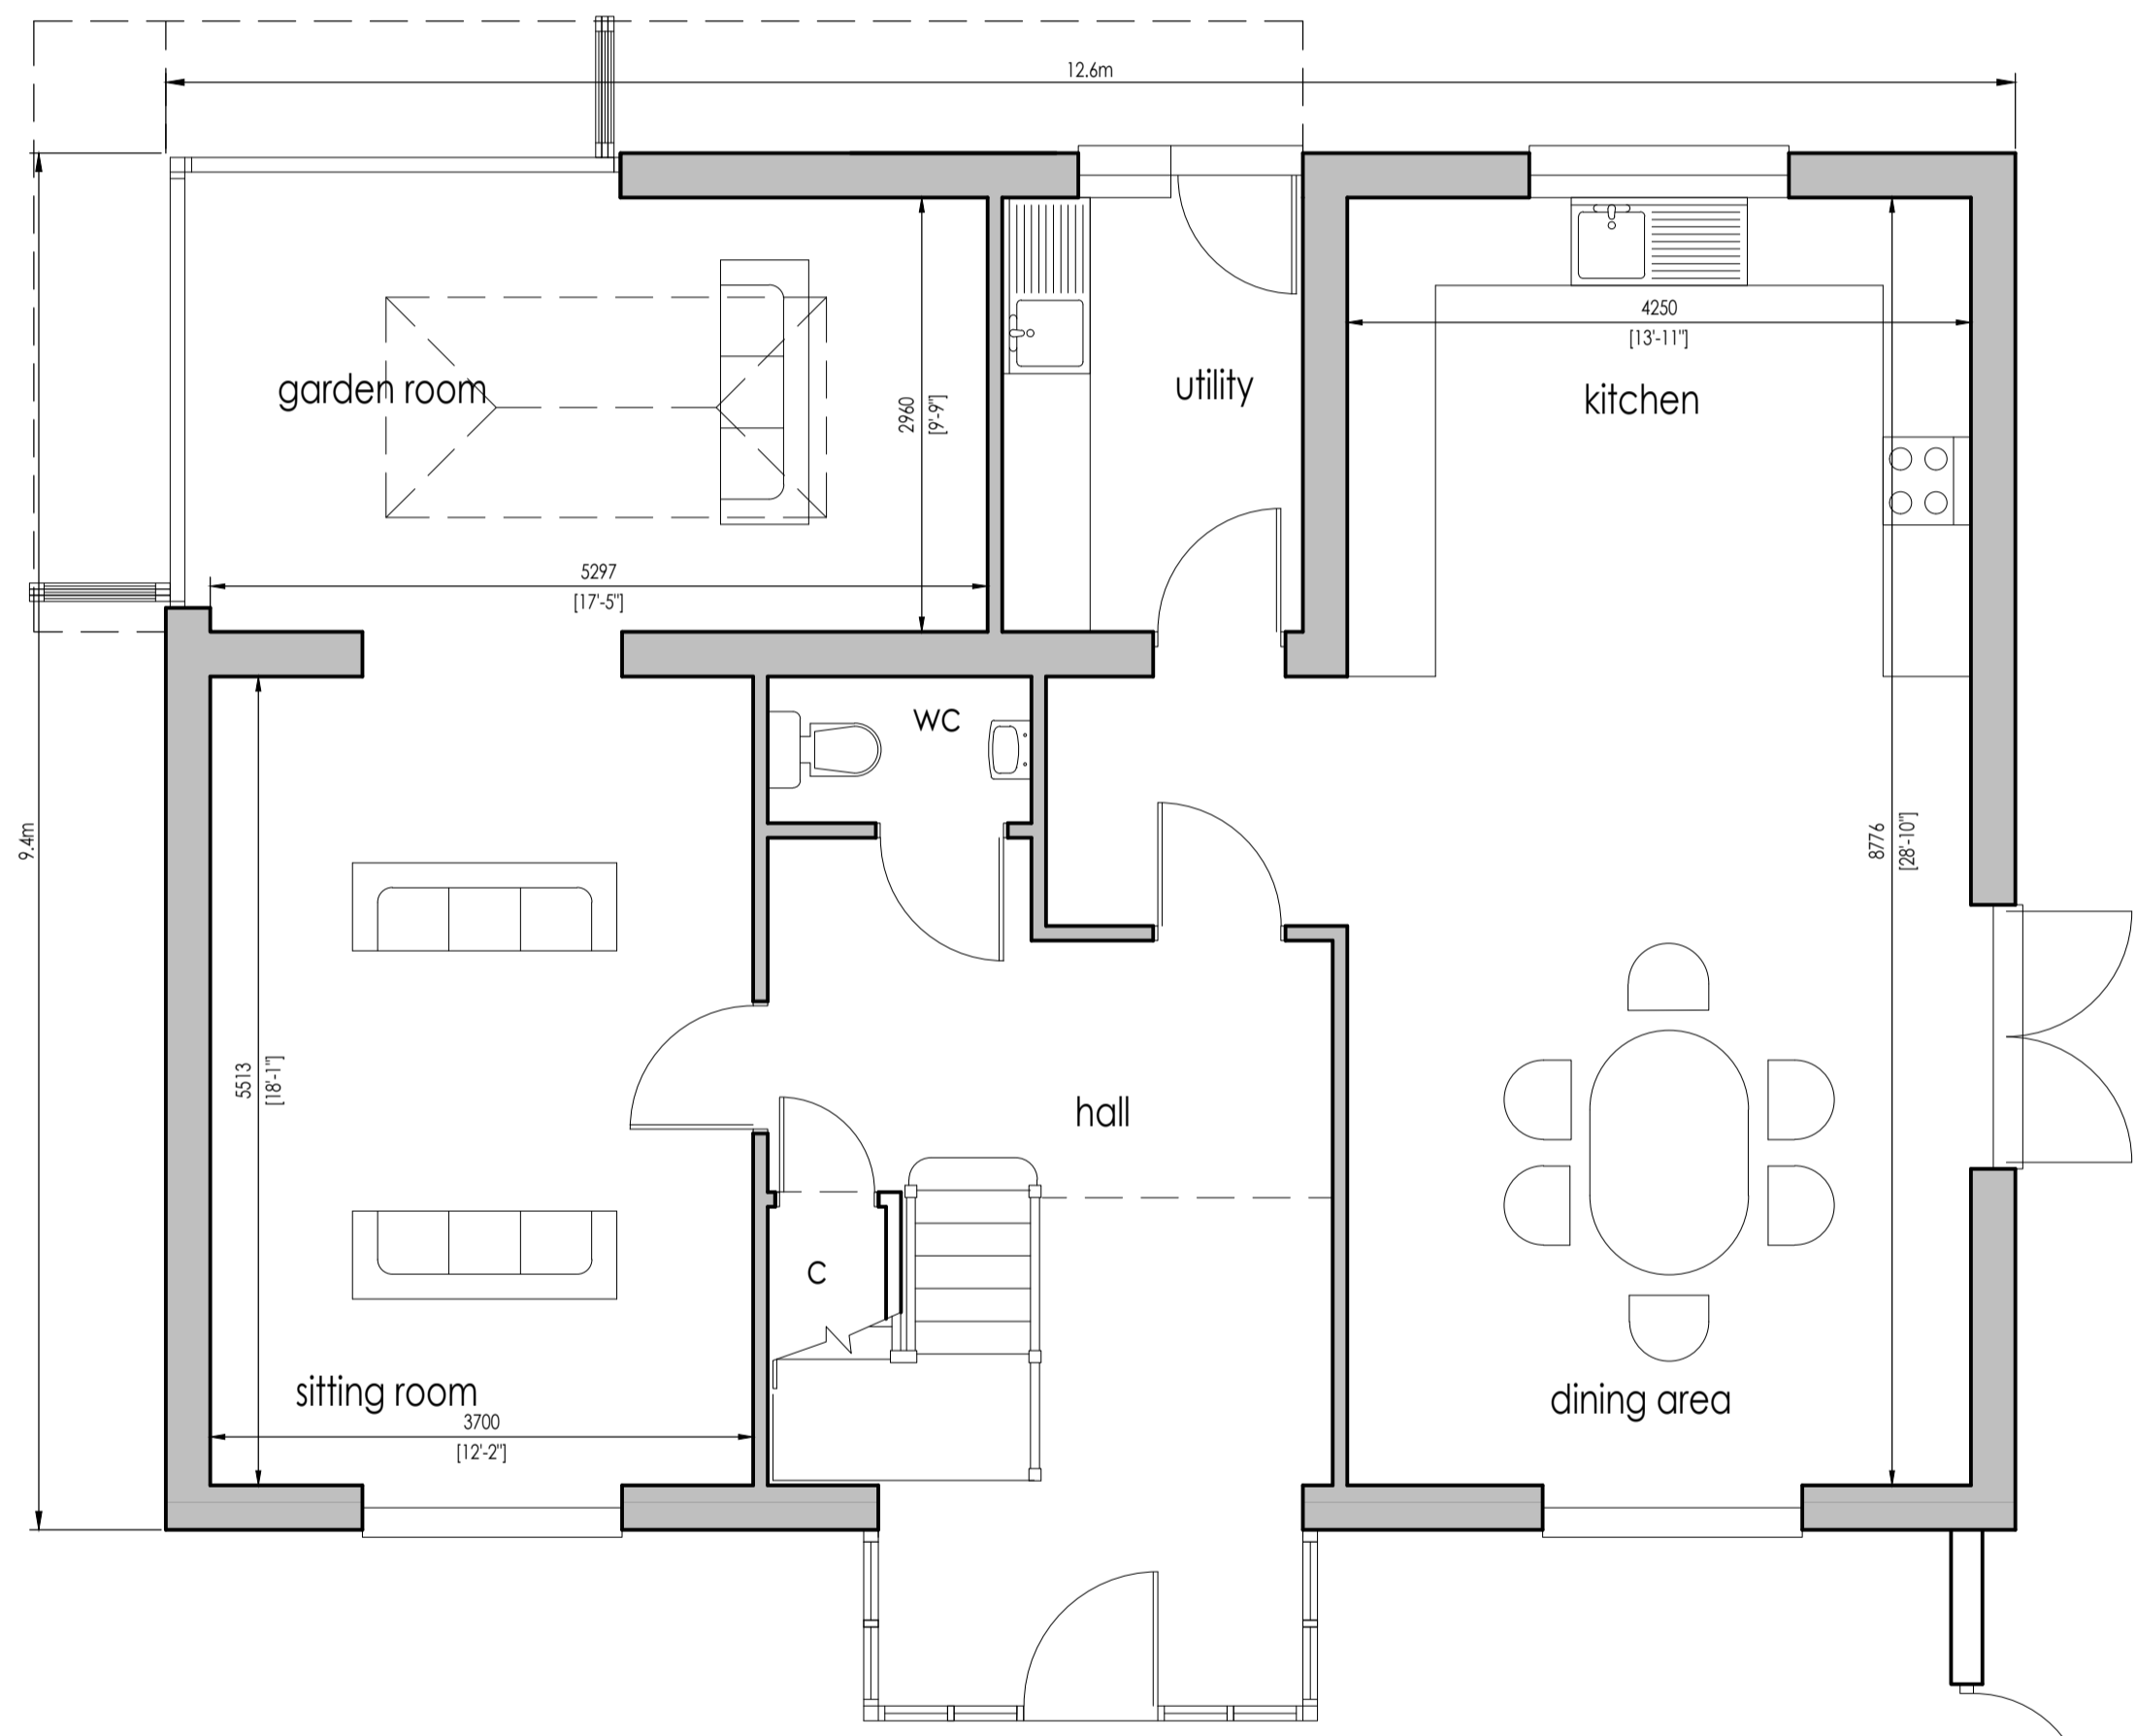

GROUND FLOOR PLAN (185sqm 1990sqft)

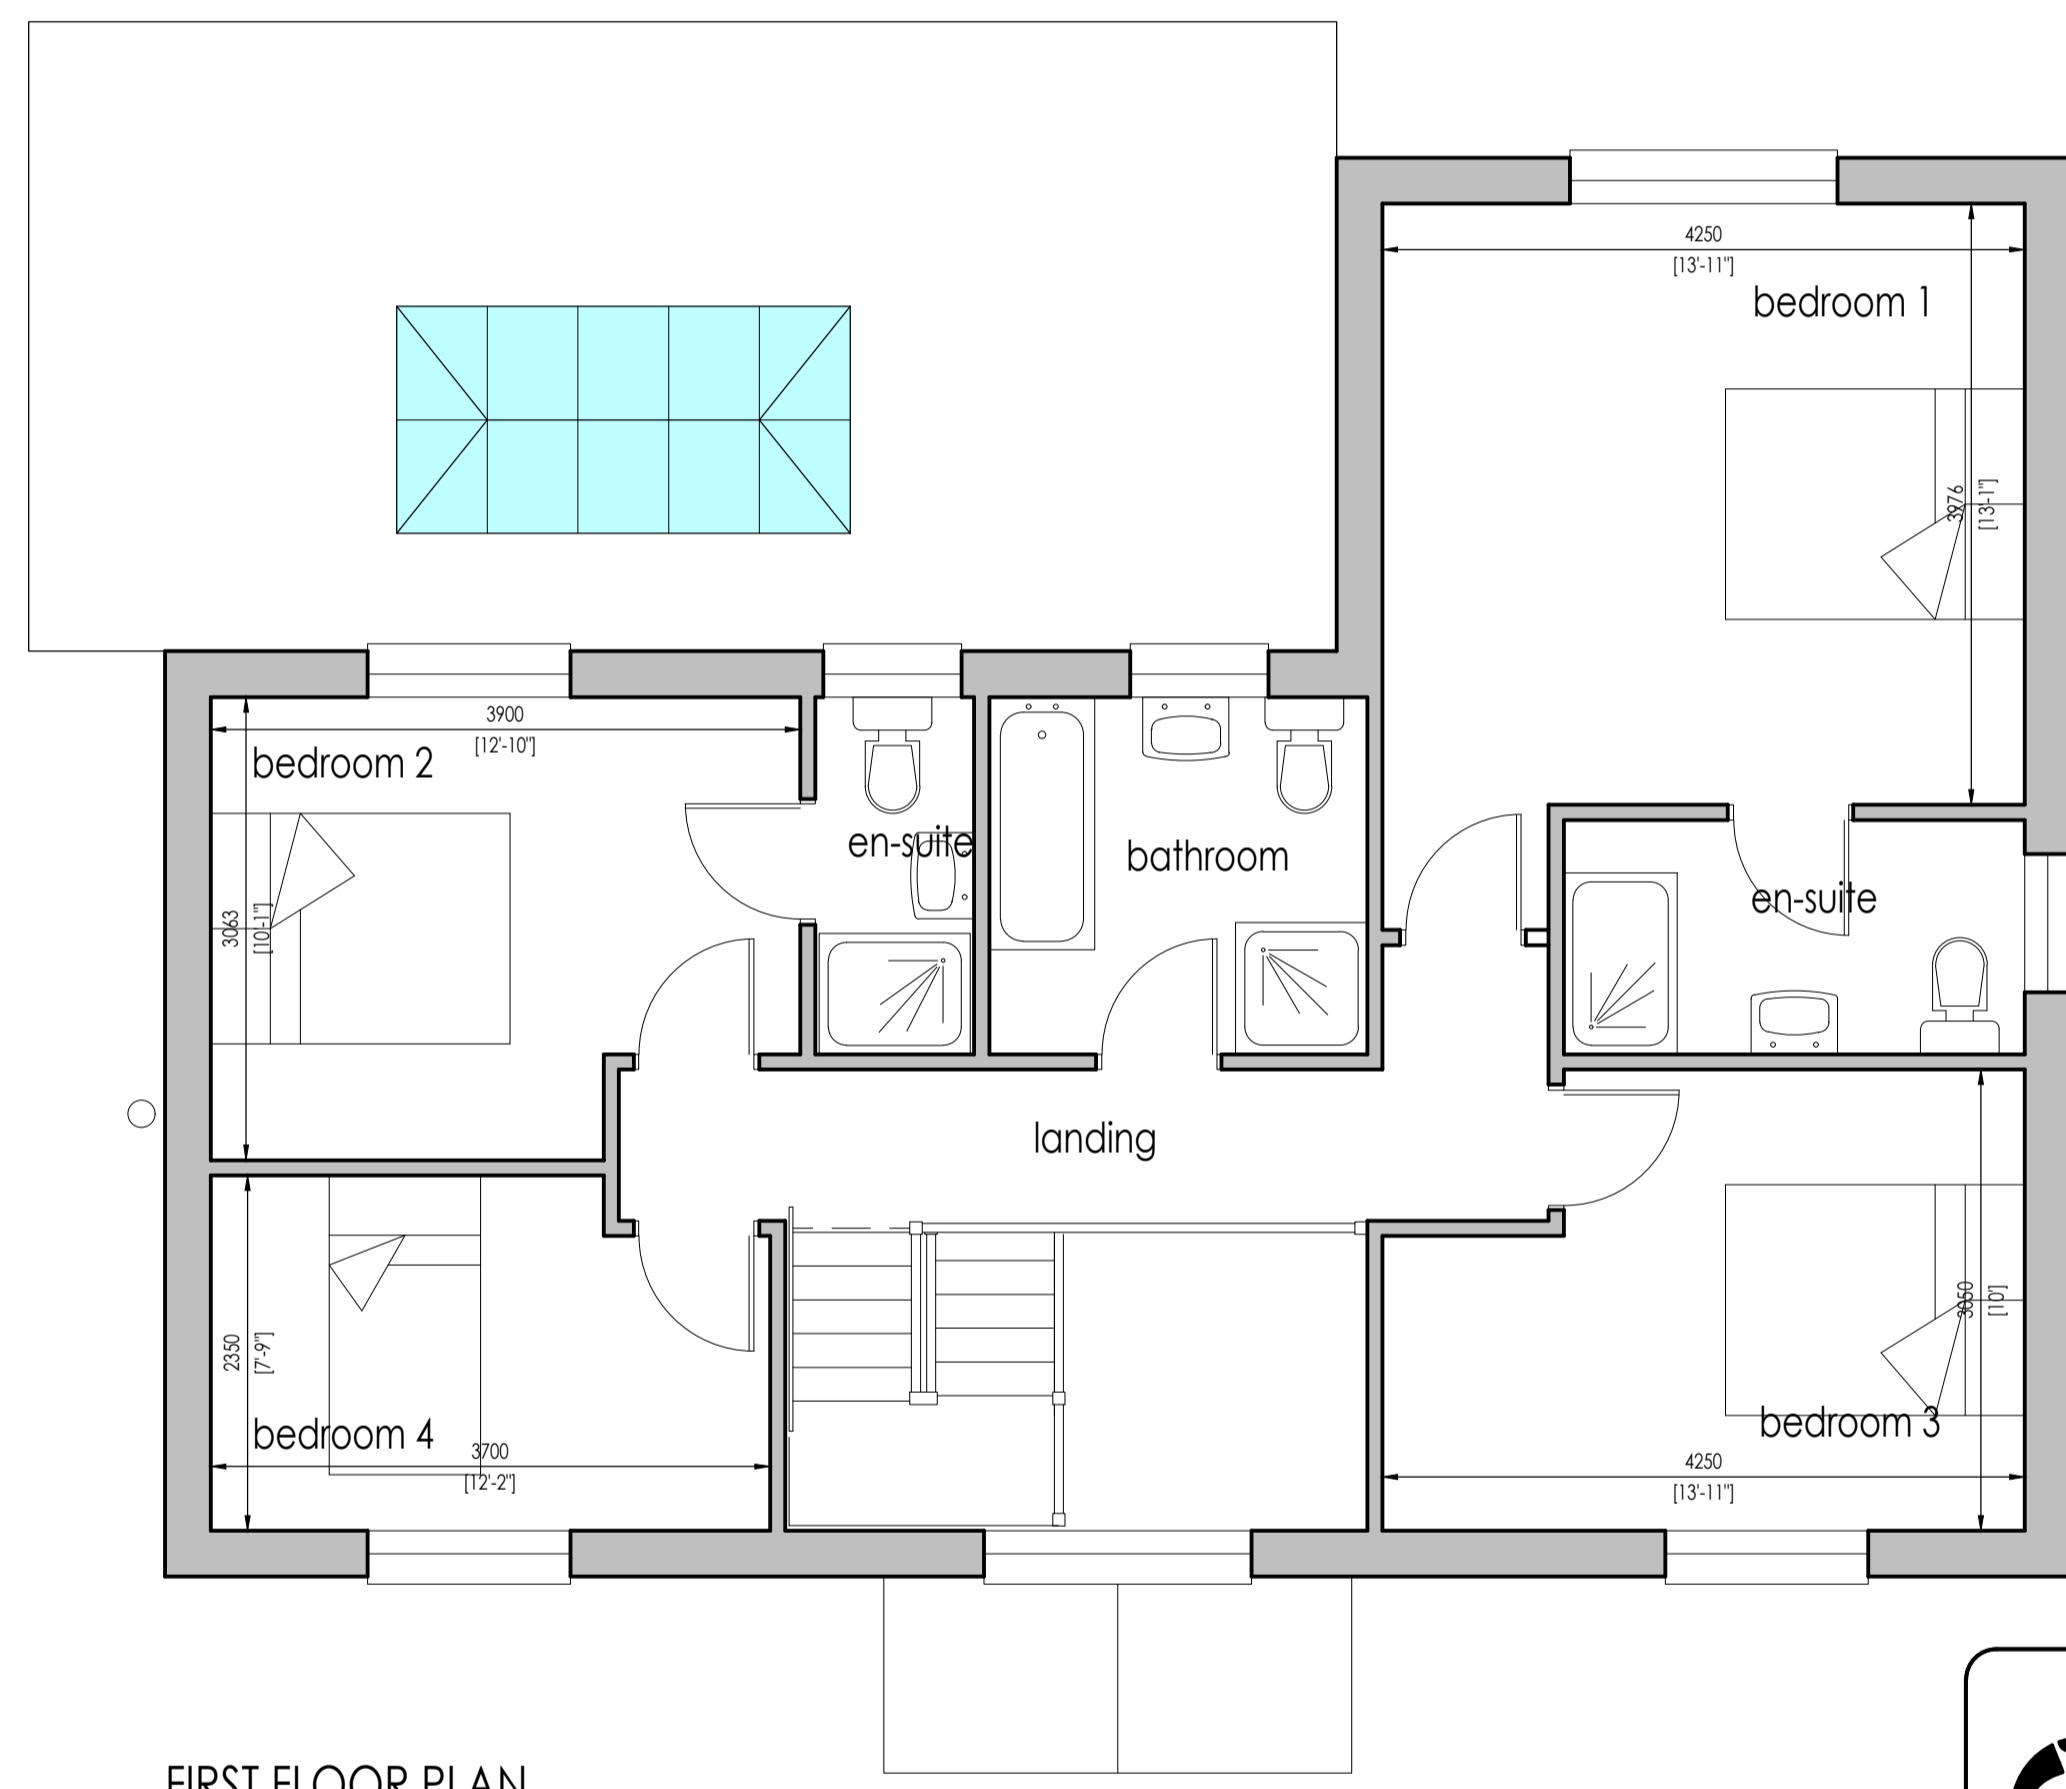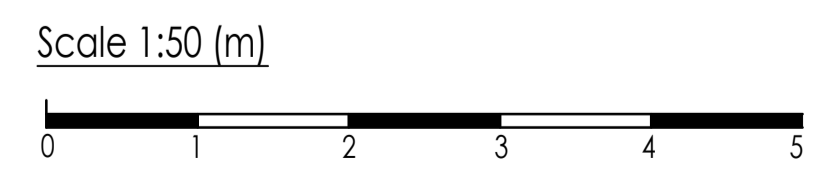

FIRST FLOOR PLAN

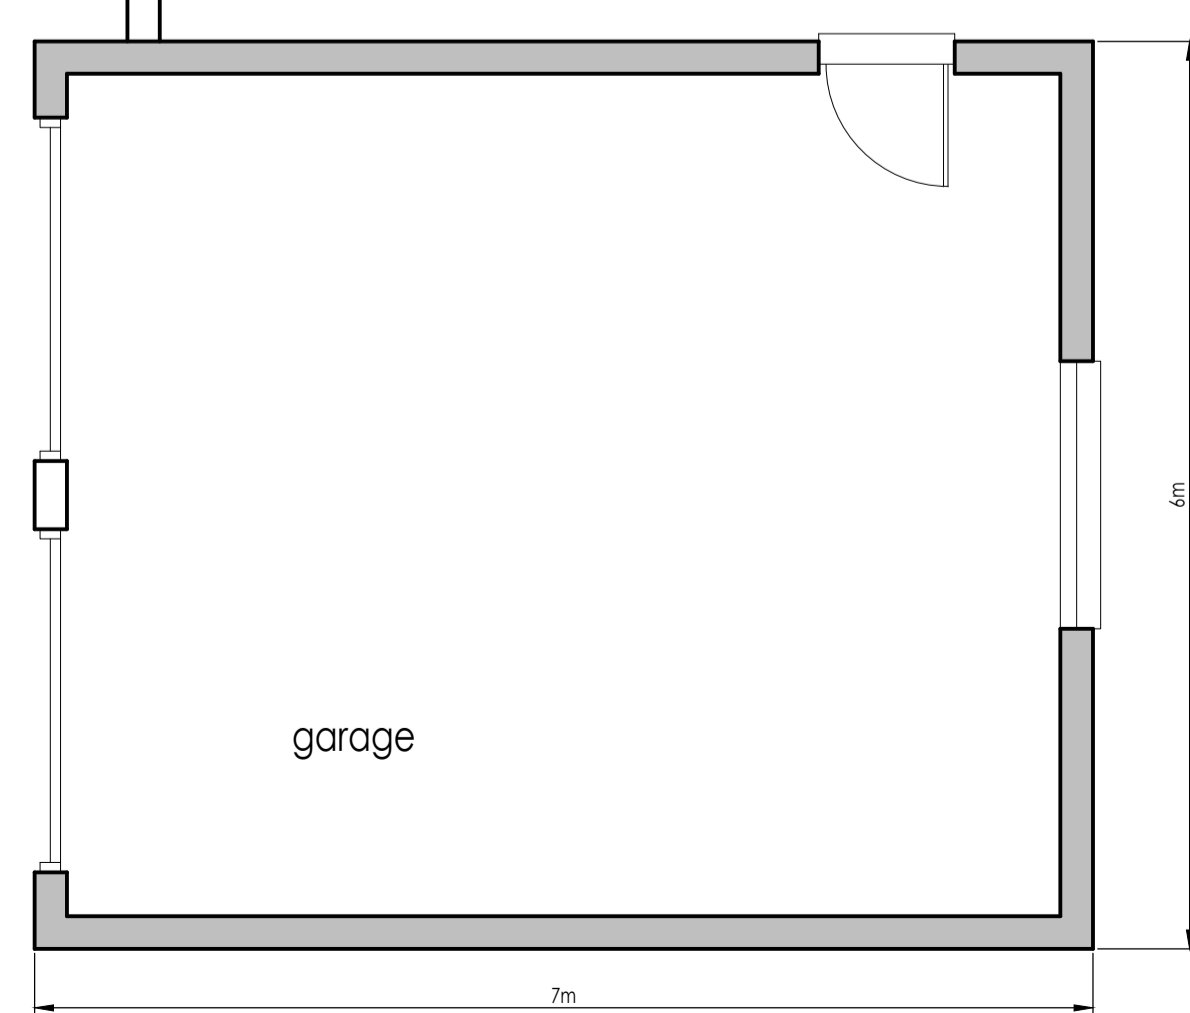

garage

Whymark & Moulton
Chartered Surveyors &
Building Engineers
14 Cornard Road, Sudbury,
Suffolk. CO10 2XA
Tele: 01787 371371

Project **BROOK HALL**
CHURCH ROAD
CROWFIELD
IPSWICH
IP6 9TG

PLOT 2

Scale **1:50, 1:100** Date **Sept 2021**

Drawing No **19/070-202**

Amendments