


FRONT ELEVATION


Scale 1:100 (m)




SIDE ELEVATION

 

REAR ELEVATION

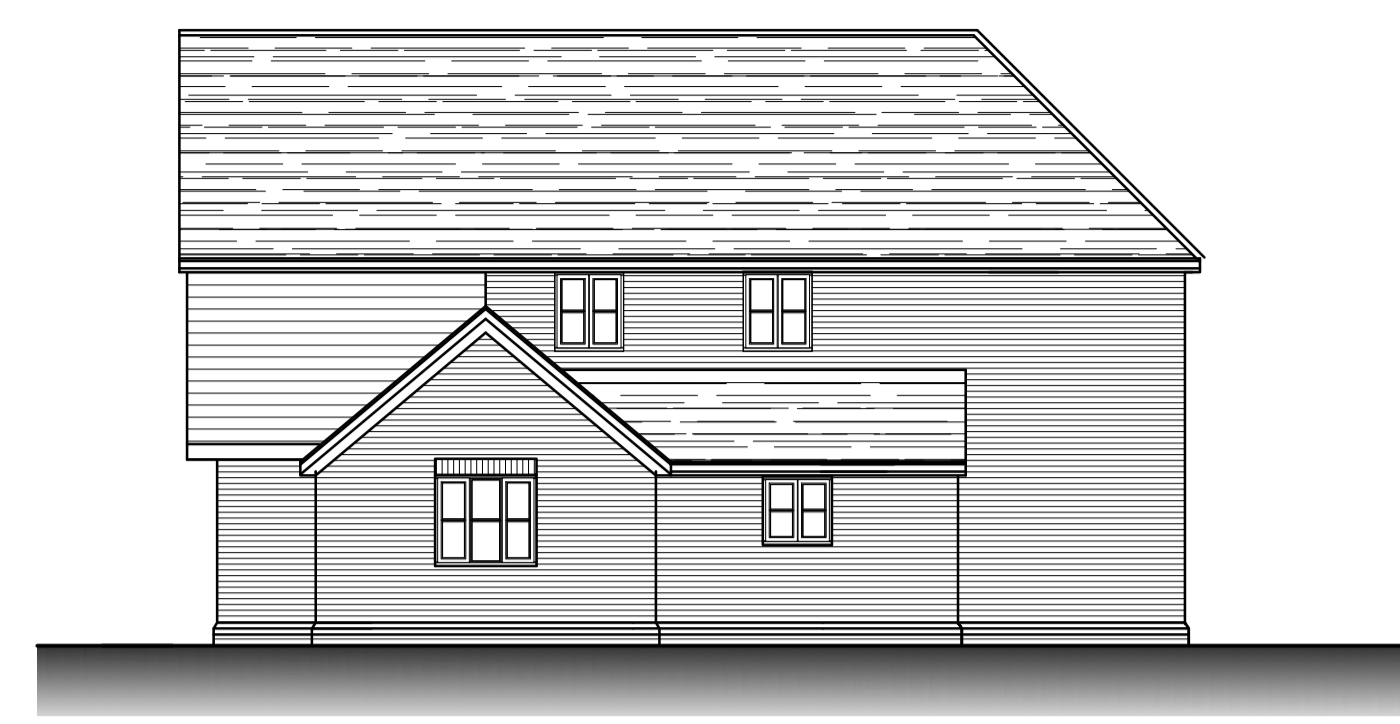


SIDE ELEVATION

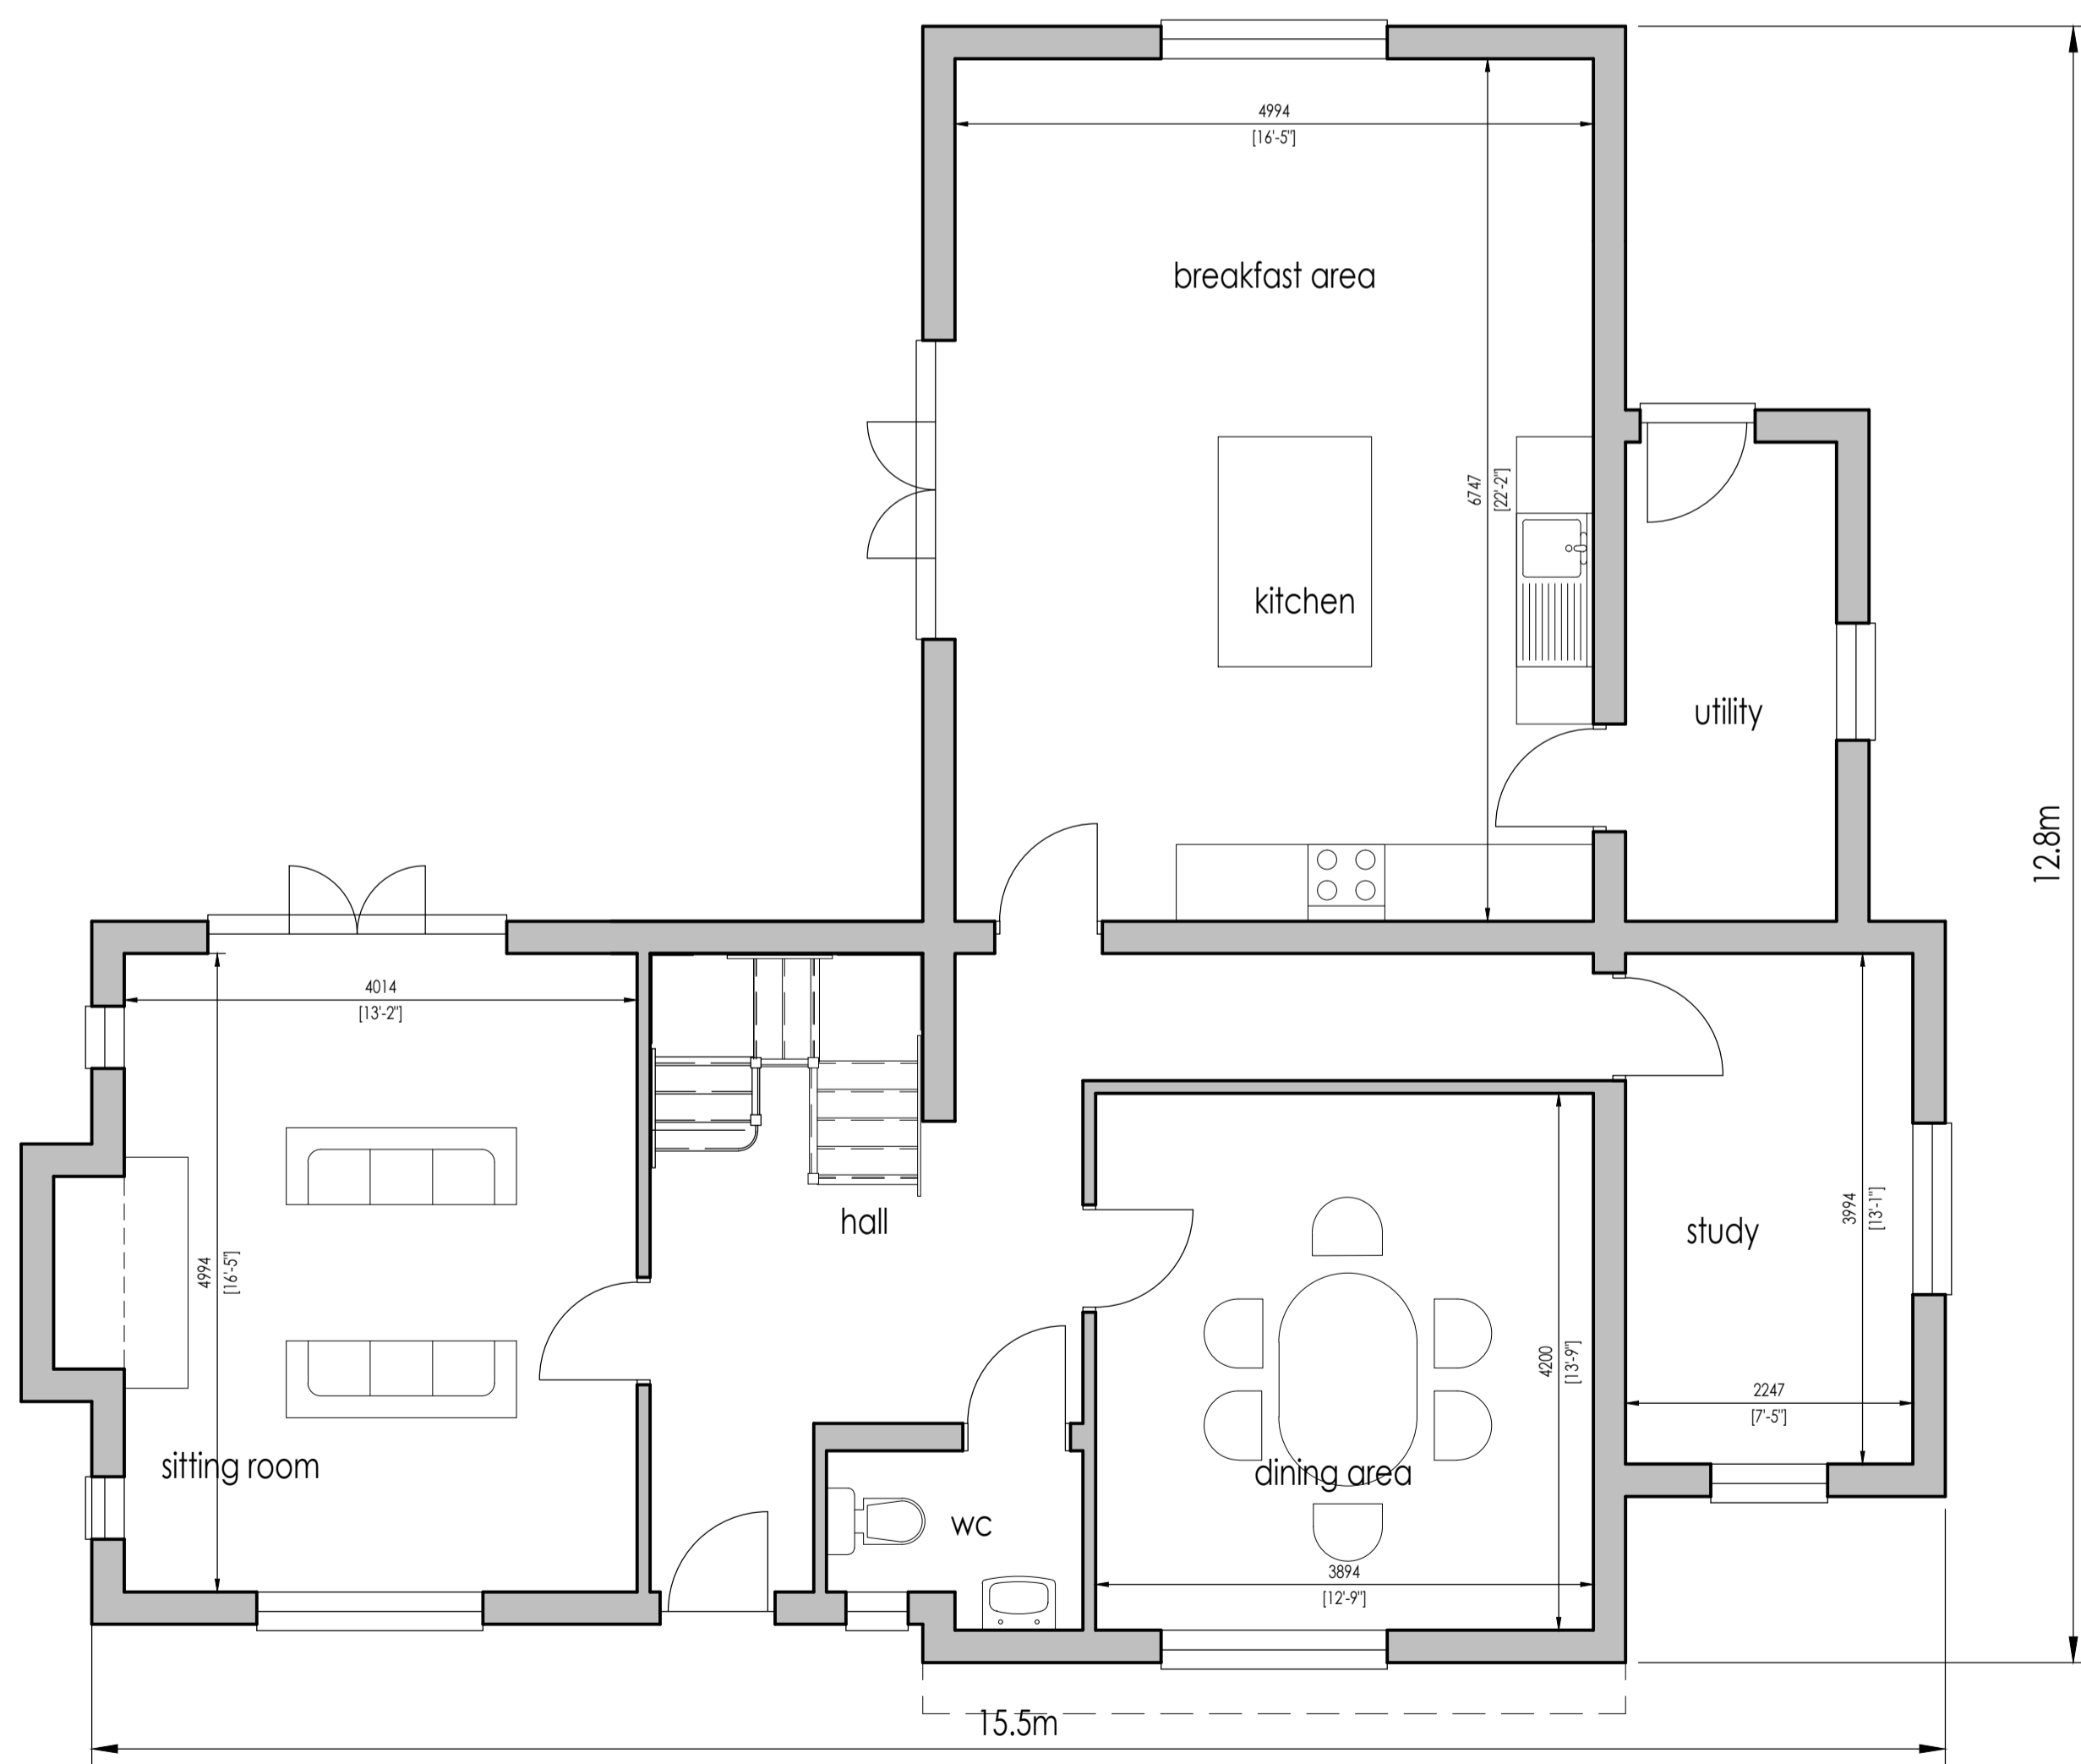

GROUND FLOOR PLAN

207 sqm (2228 sqft)

Scale 1:50 (m)

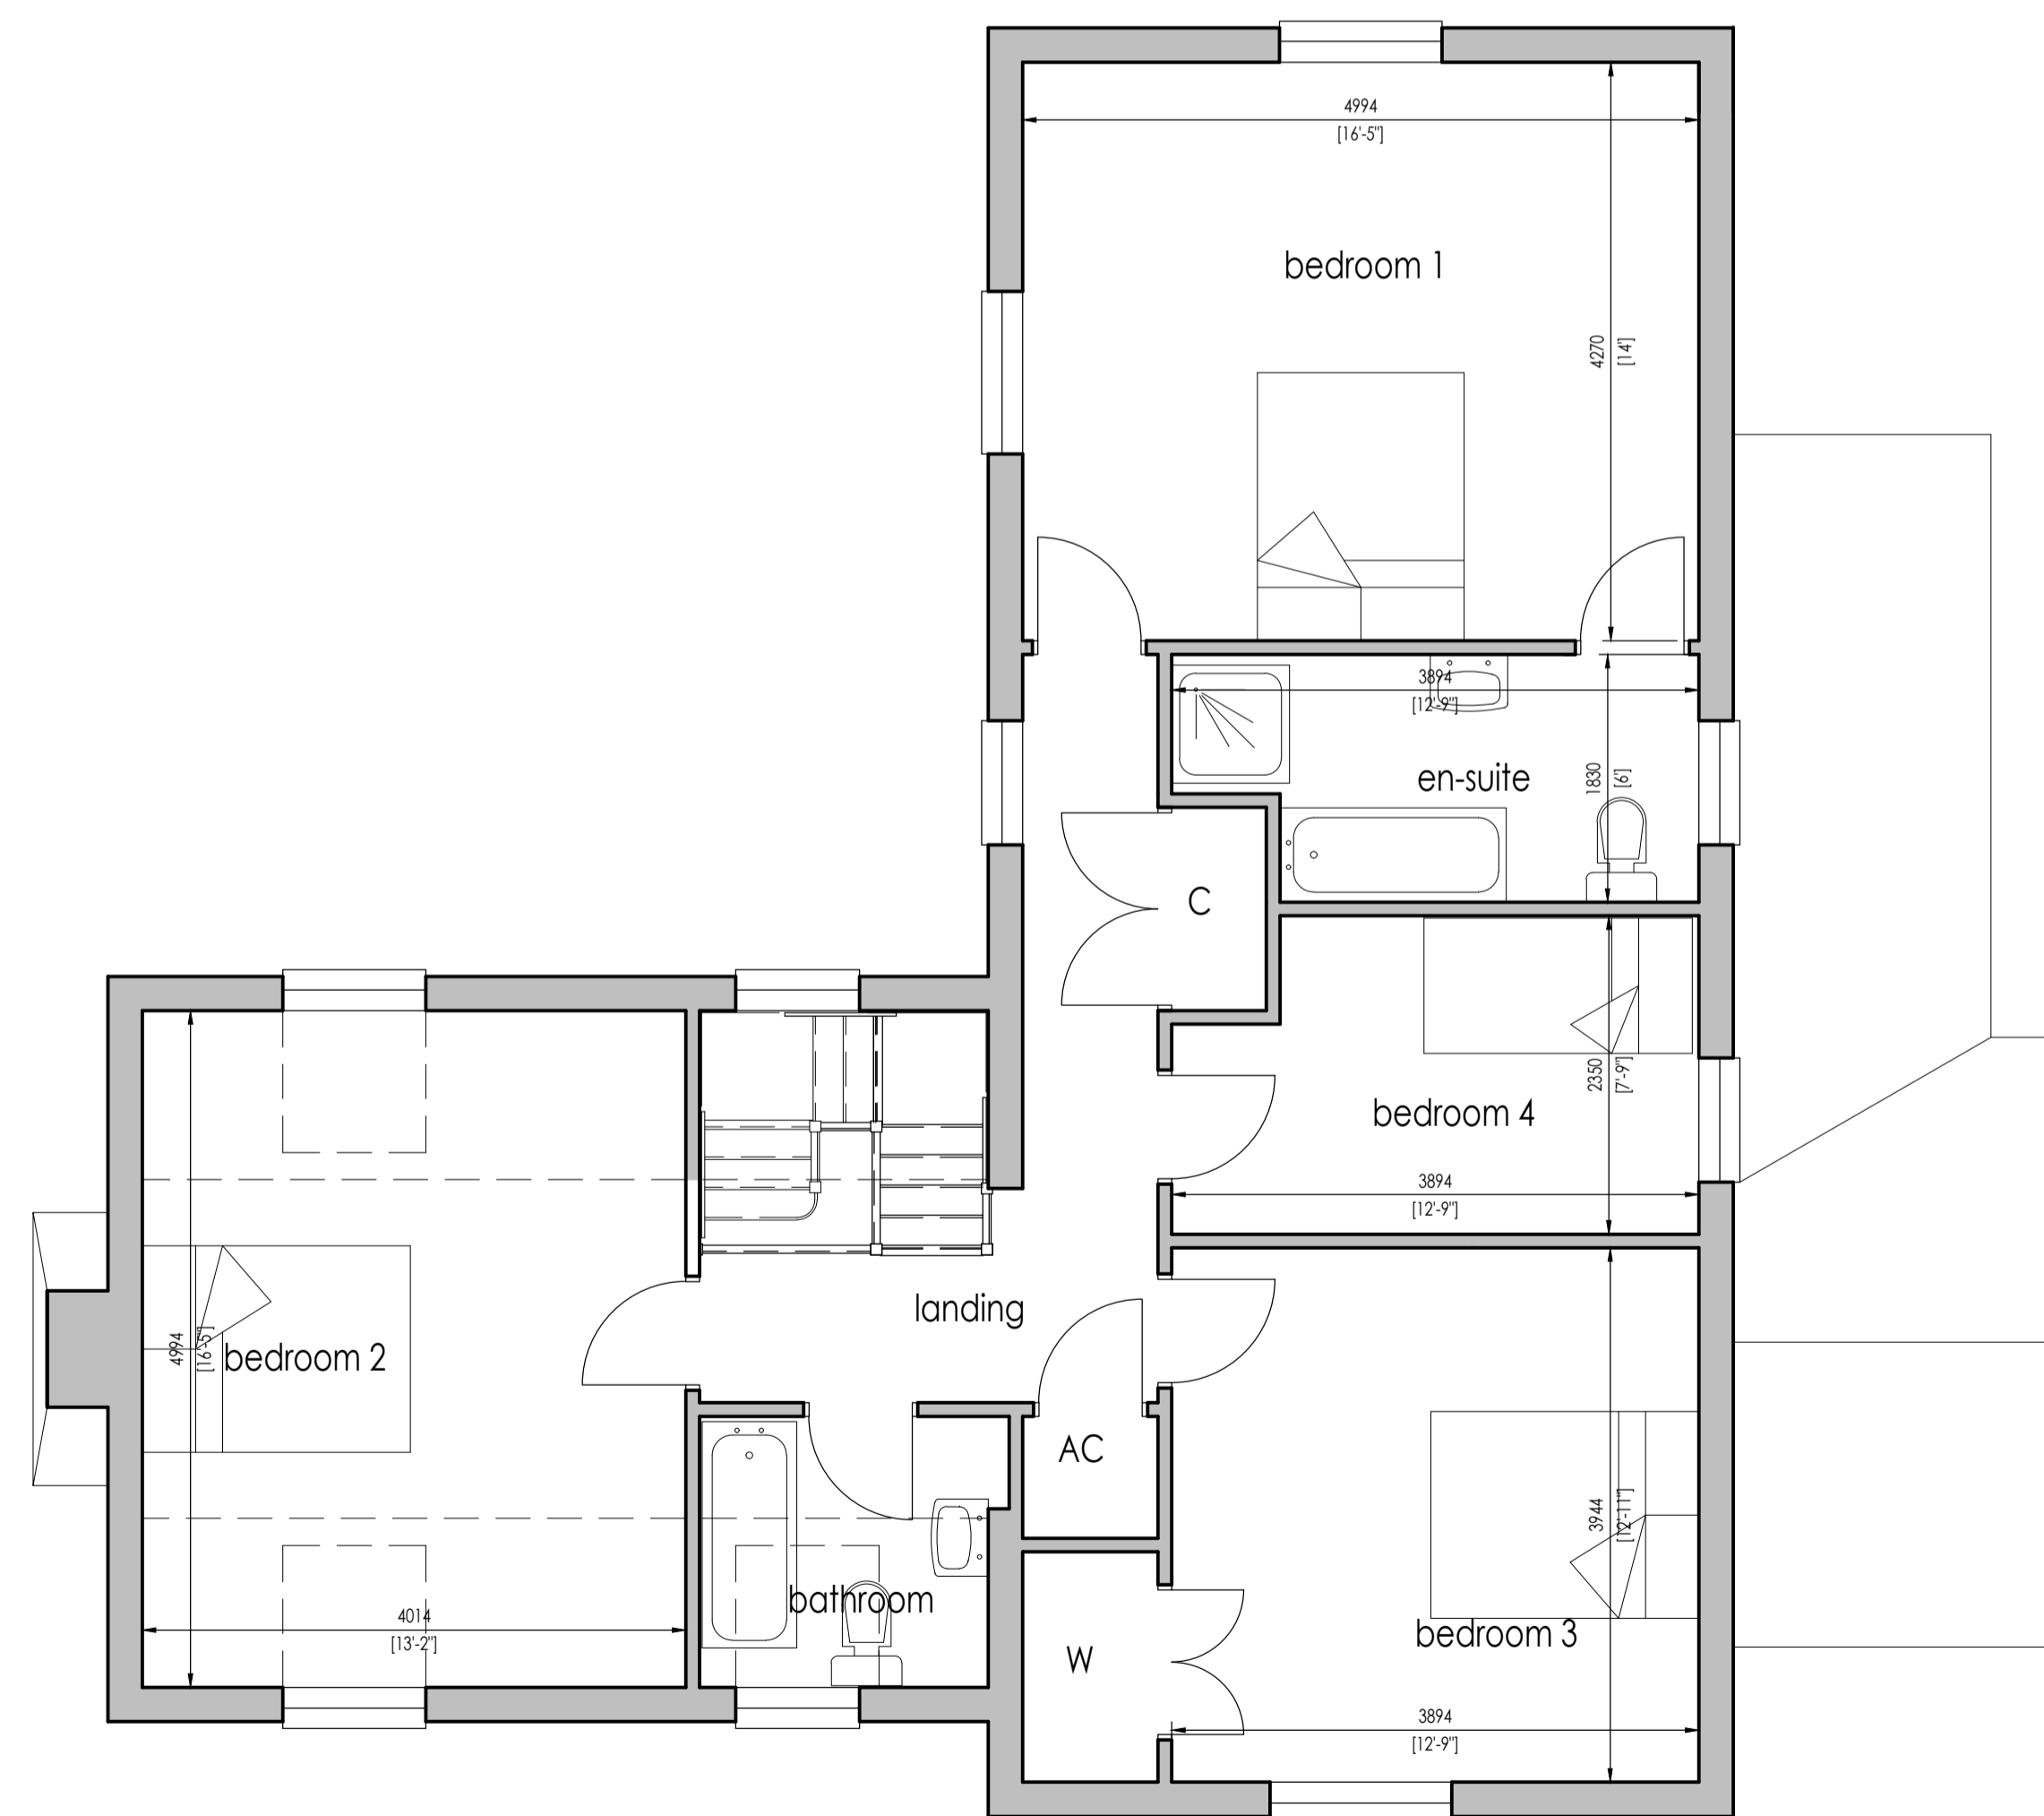

FIRST FLOOR PLAN

Whymark & Moulton
 Chartered Surveyors &
 Building Engineers
 14 Cornard Road, Sudbury,
 Suffolk. CO10 2XA
 Tele: 01787 371371

Project **BROOK HALL
 CHURCH ROAD
 CROWFIELD
 IPSWICH
 IP6 9TG**

PLOT 1

Scale 1:50, 1:100 Date **Sept 2021**

Drawing No **19/070-201**

Amendments