

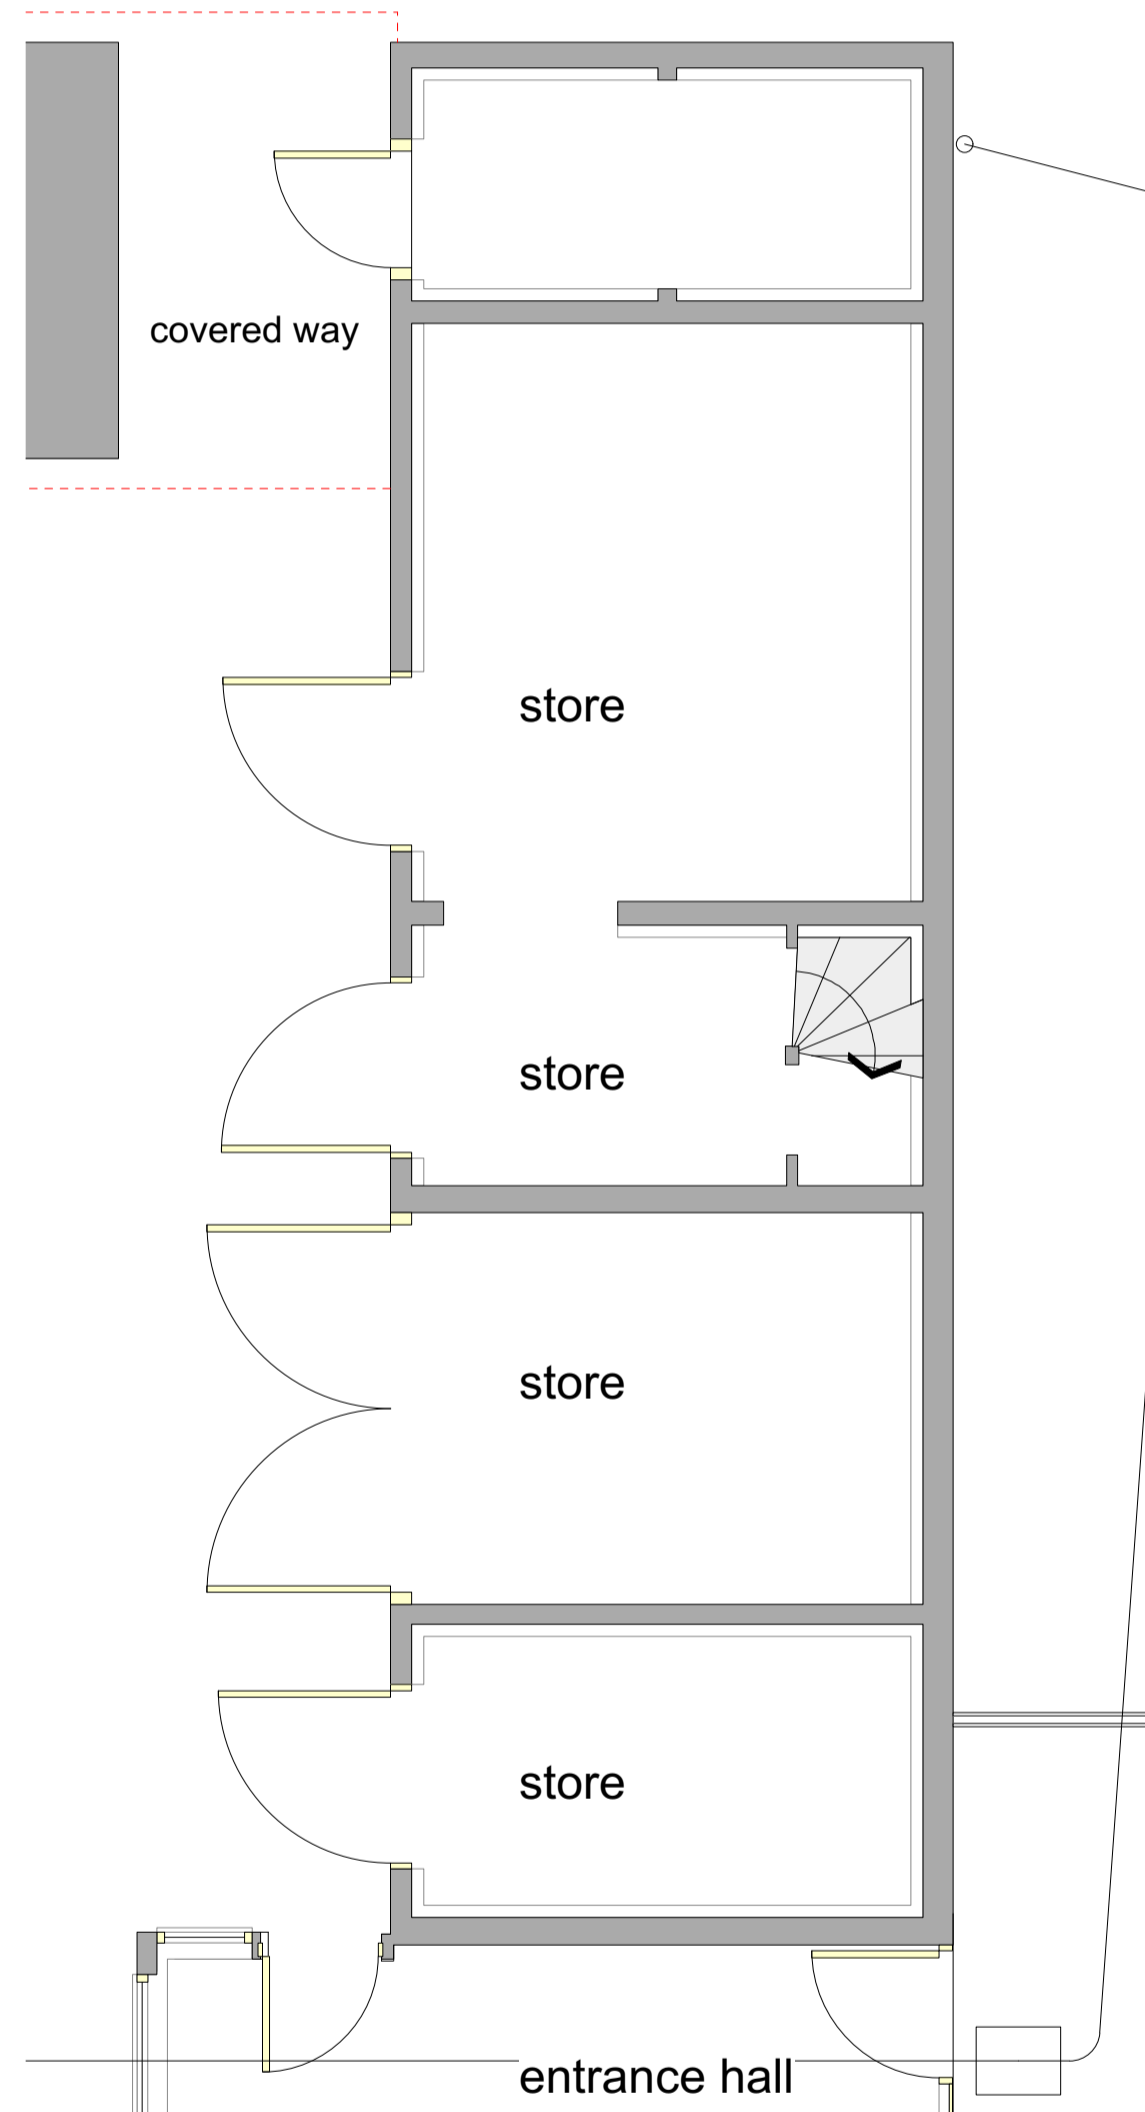



First floor plan
Scale 1:50

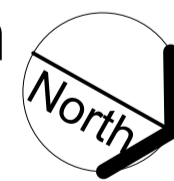


Ground floor plan
Scale 1:50

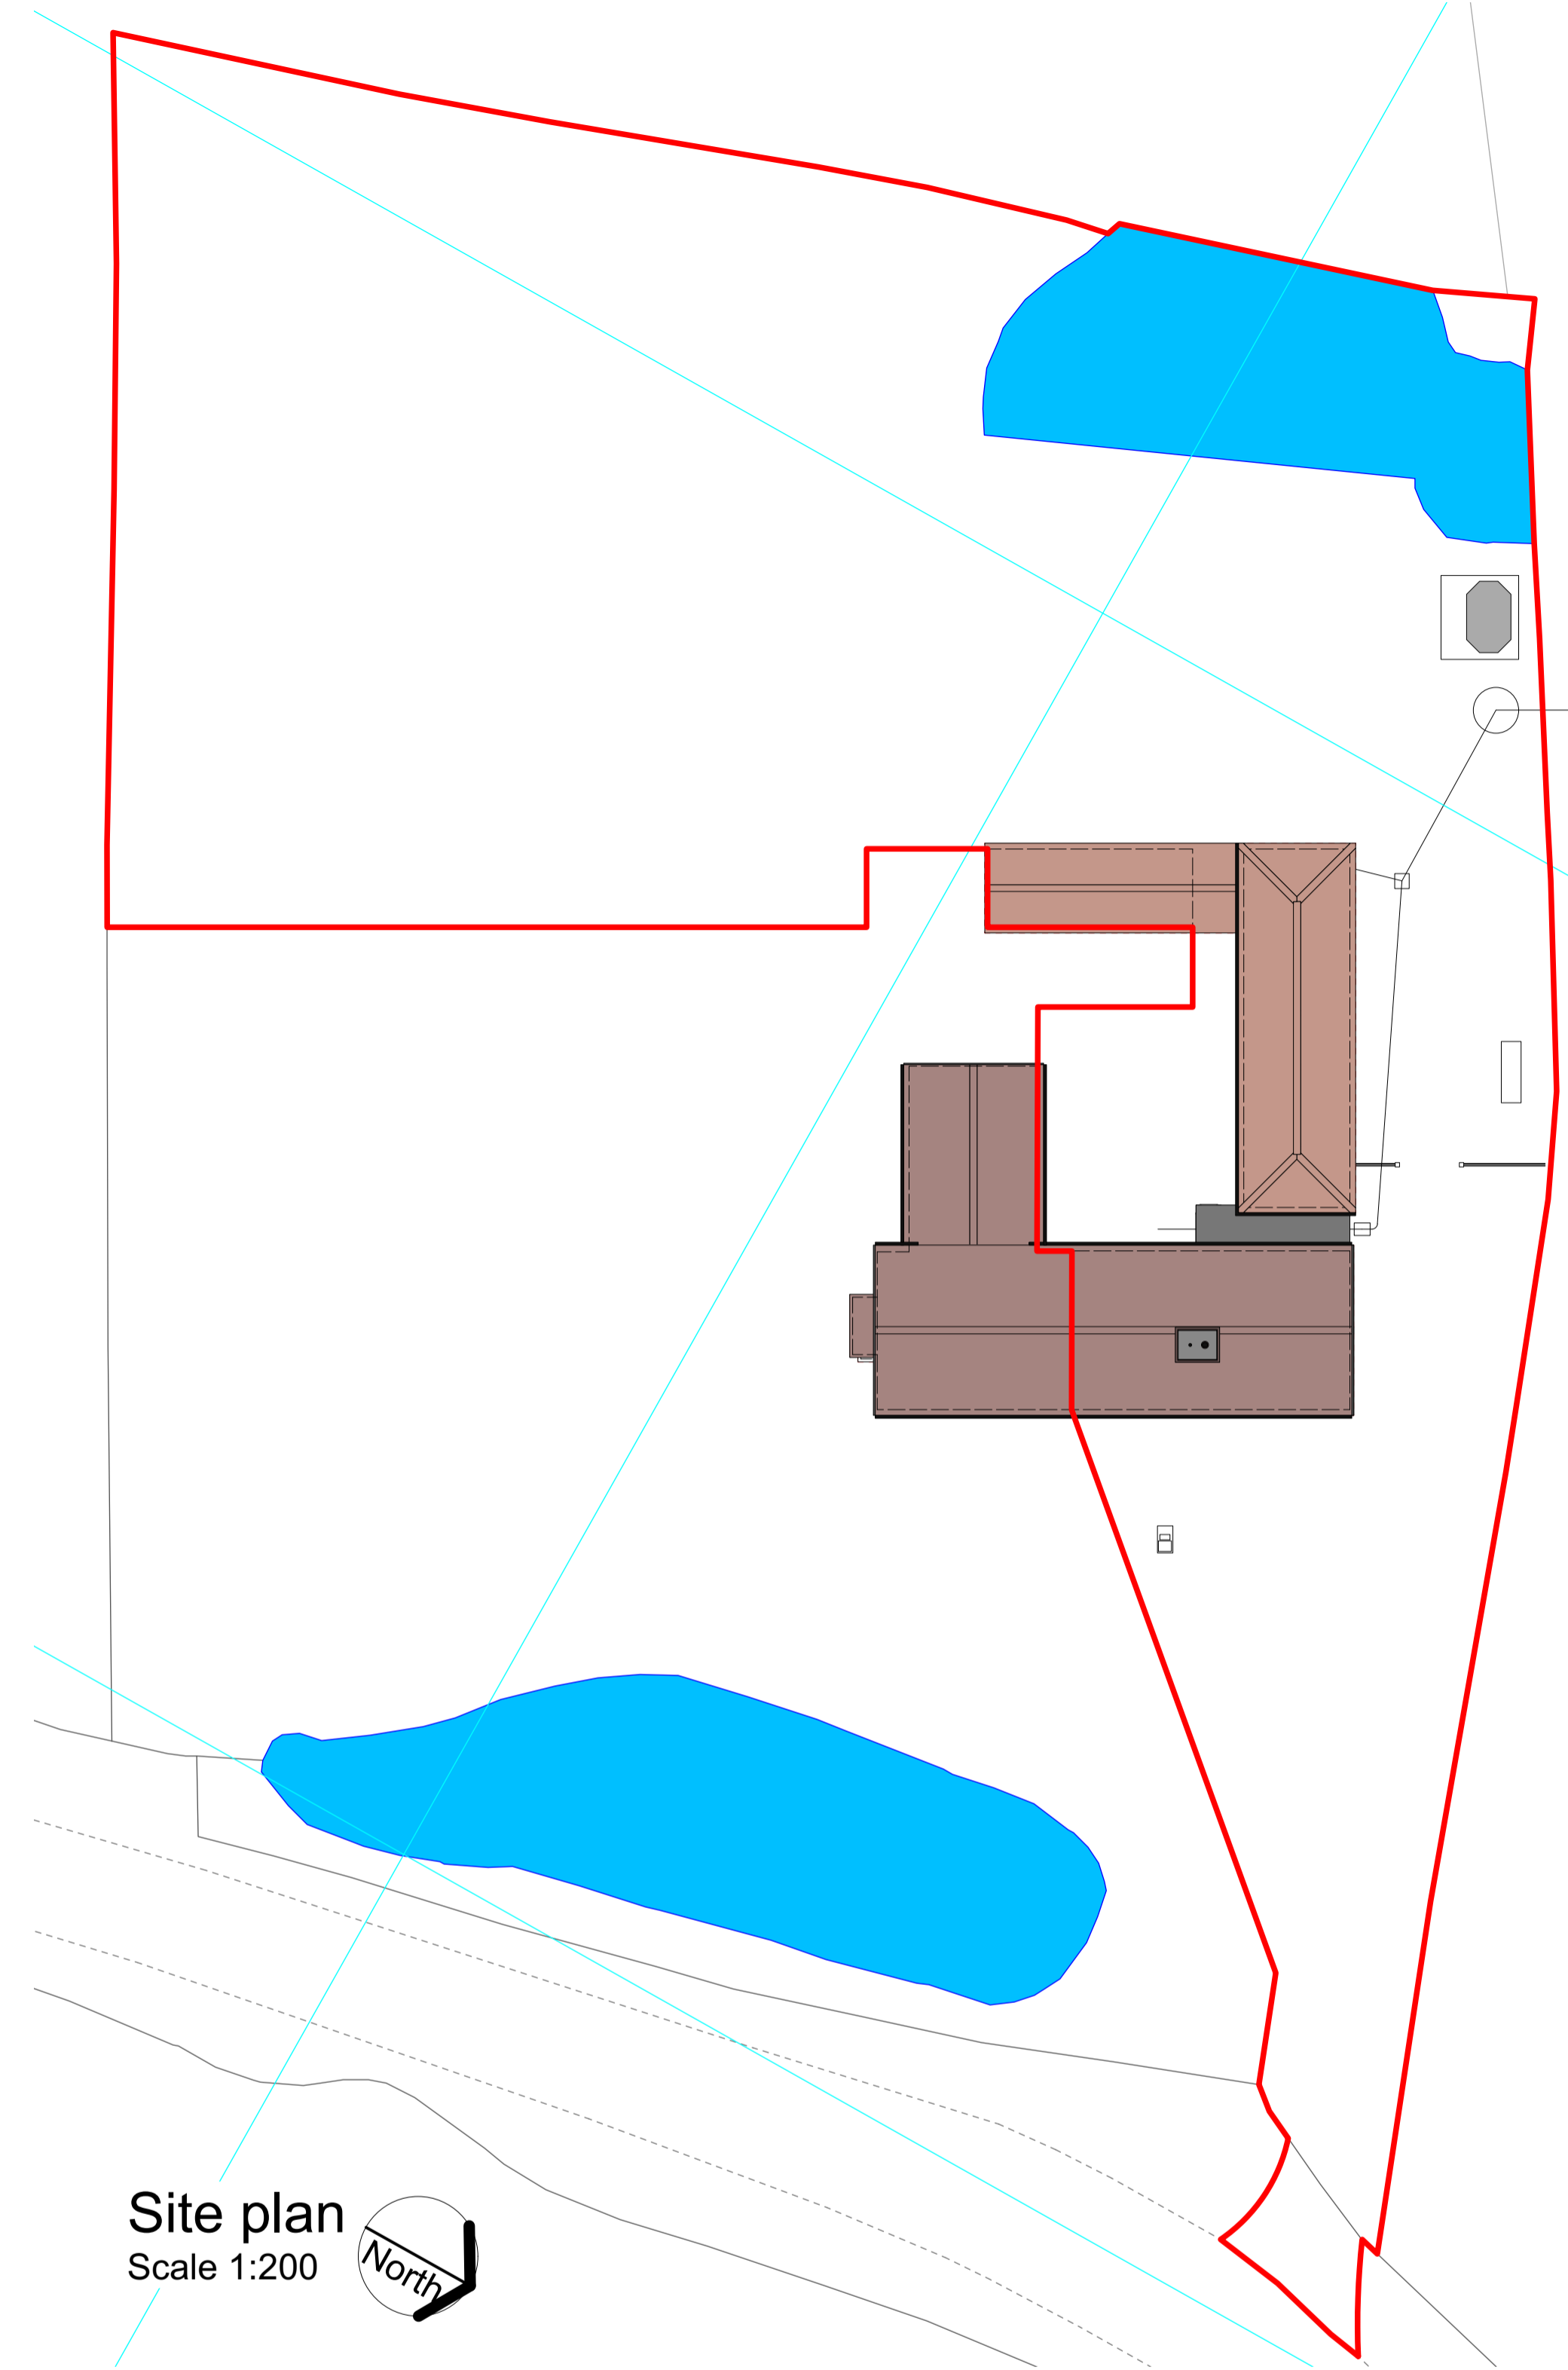

Site plan
Scale 1:200

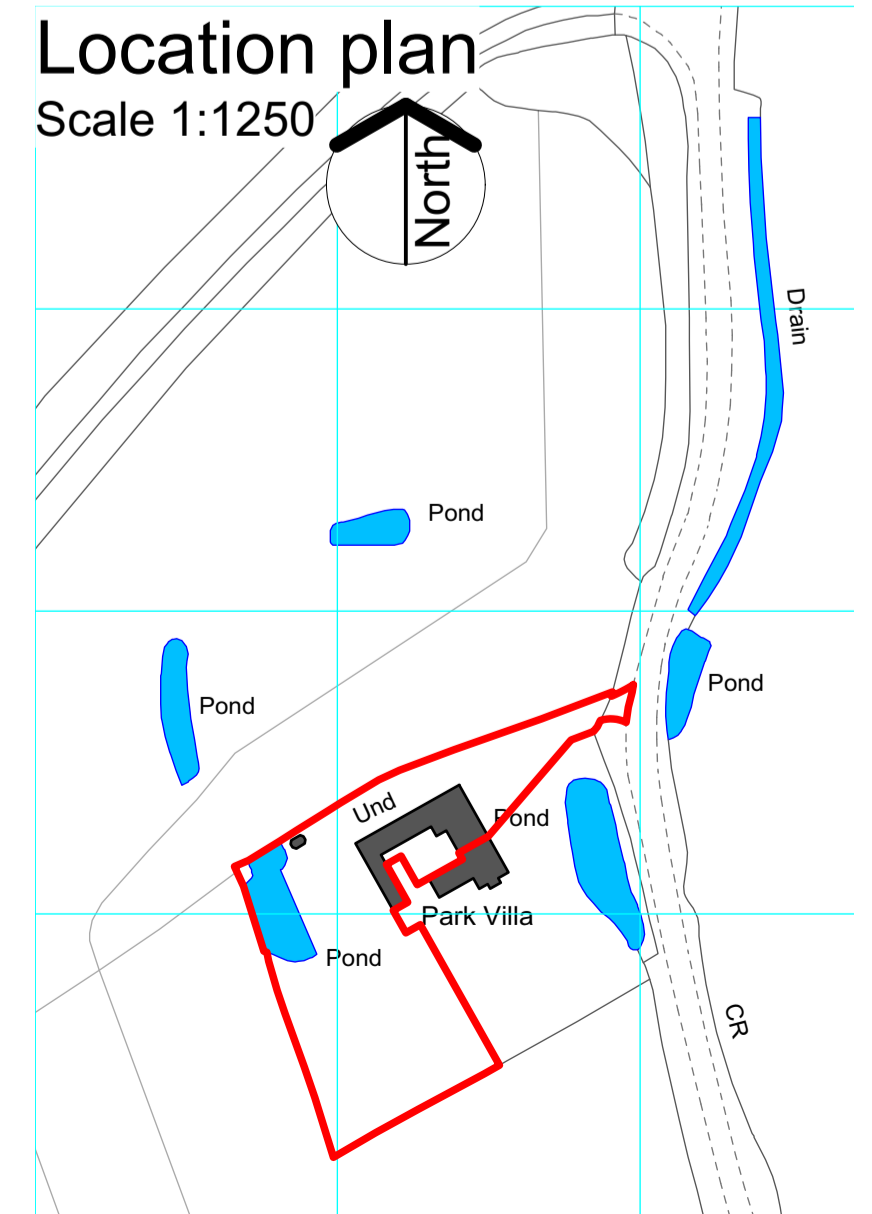

Location plan
Scale 1:1250

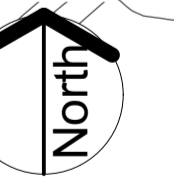

NOTE DO NOT SCALE THIS DRAWING - USE DIMENSIONS
The Contractor is to check and verify all dimensions on site before starting work and report any omissions or errors.
This drawing is to be read in conjunction with all relevant consultants and specialists drawings.
This Drawing is Copyright
This drawing is issued for the sole and exclusive use of the named recipient. Distribution to any third party is on the strict understanding that no liability is accepted by Thurlow Architects for any discrepancies, errors or omissions that may be present, and no guarantee is offered as to the accuracy of information shown.

REVISIONS			
Rev	Notes	By	Date

ThurlowArchitects
the studio
61 hardwick lane
bury st edmunds
suffolk, ip33 2rb
t: 01284 706805
info@thurlowarchitects.co.uk
www.thurlowarchitects.co.uk

RIBA
Chartered Practice

client:
Mr G Hunter

project:
Proposed Alterations
1 Park Villa, Thornham Magna Road
Thornham Parva, Eye, Suffolk IP23 8EY

drawing title:
Existing floor, site and location plans

project no: 7435	dwg no: 01	rev: 	drawn: MH	scale: Ind	date: Jan 22
---------------------	---------------	----------	--------------	---------------	-----------------

drawing status:
Planning