




1 Proposed South West Elevation  
1:50

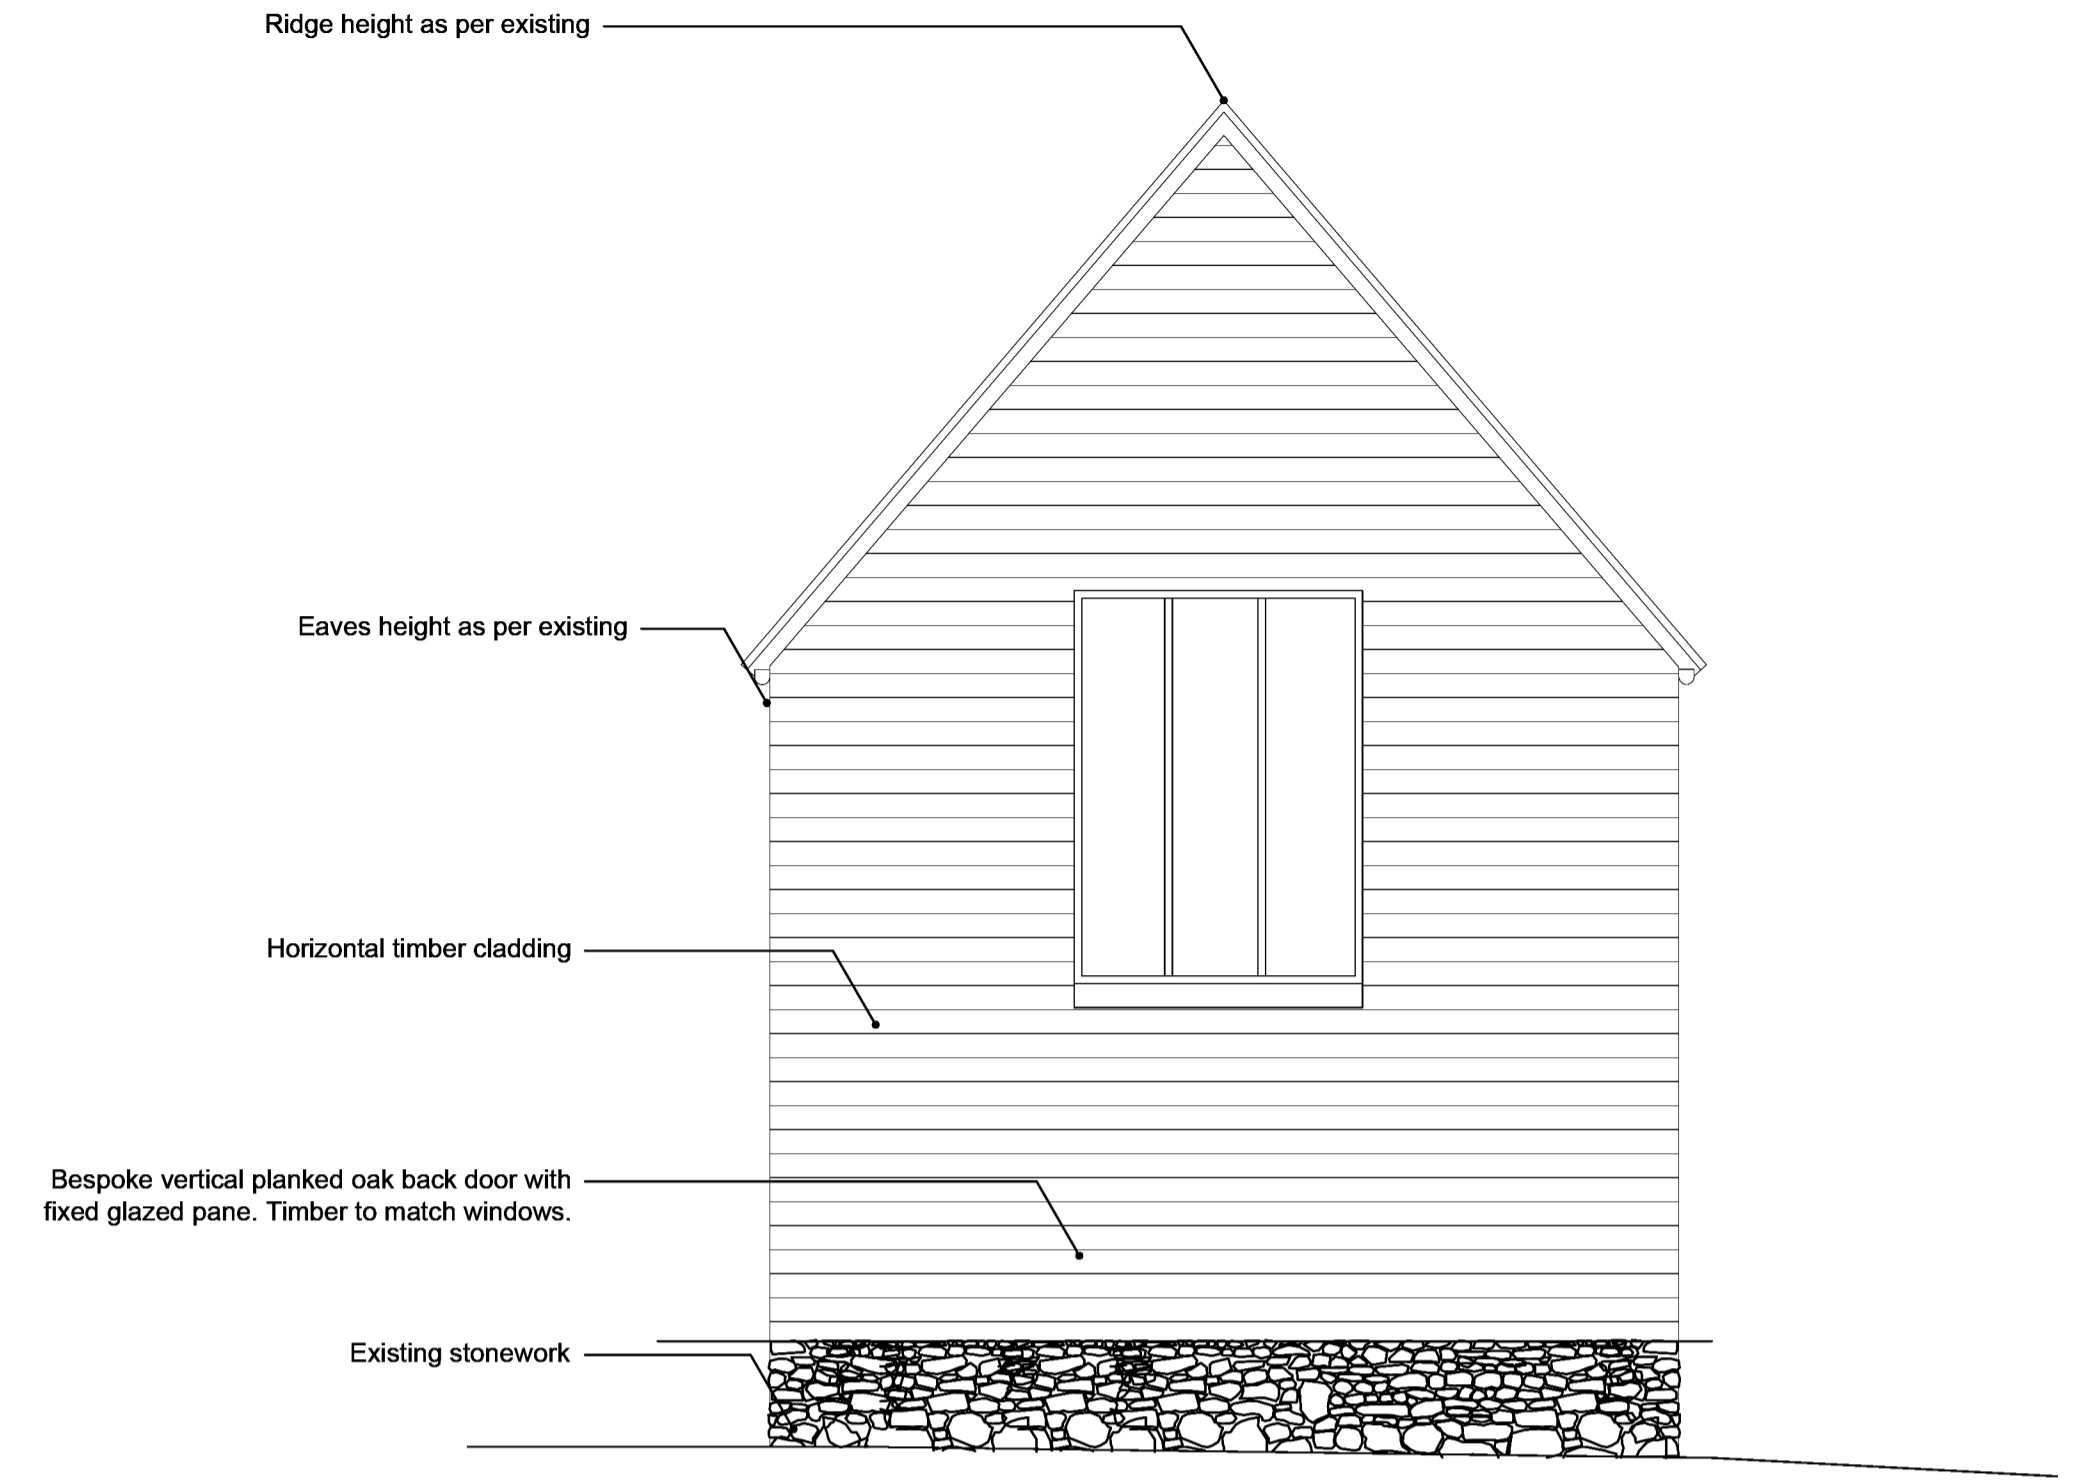

3 Proposed North East Elevation  
1:50

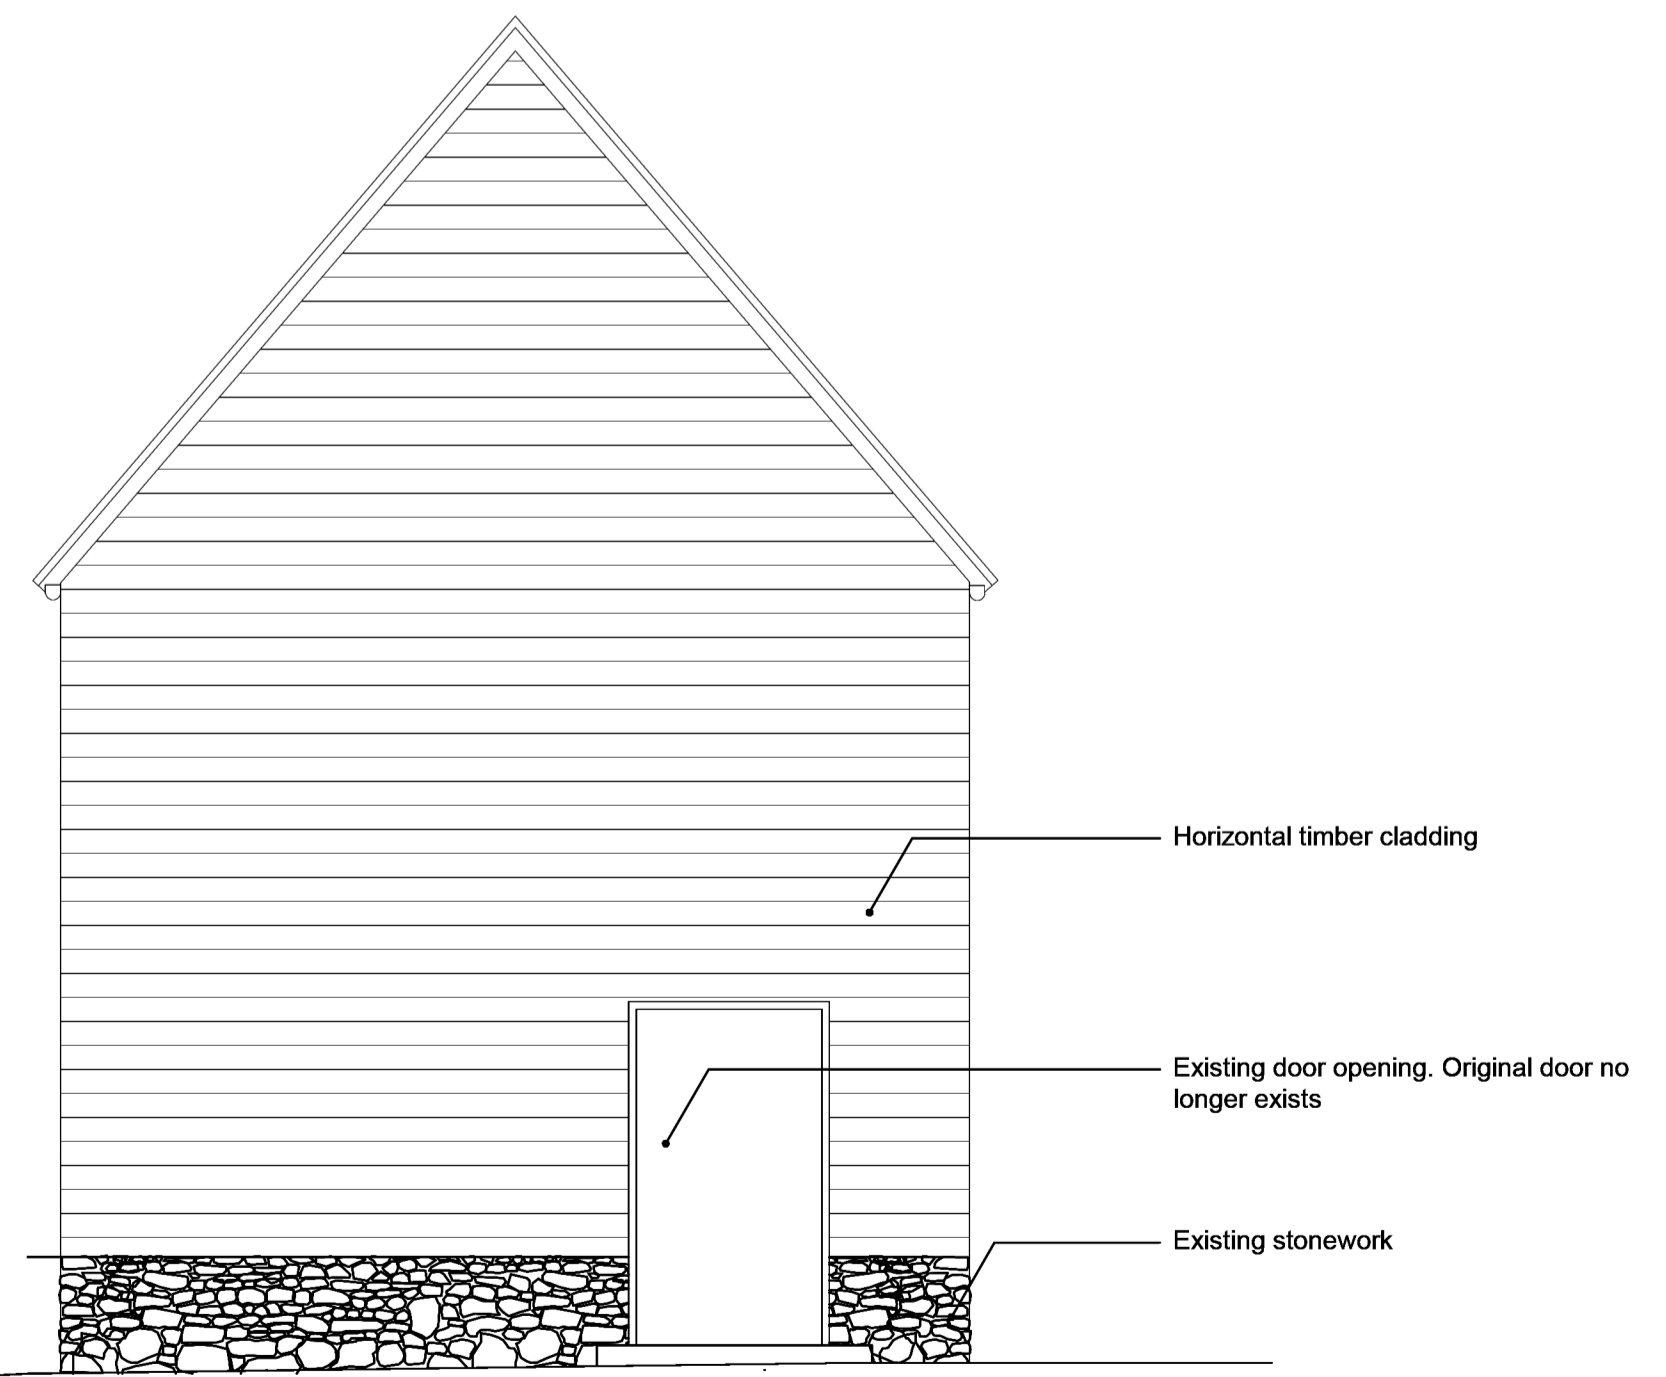

2 Existing South West Elevation  
1:50

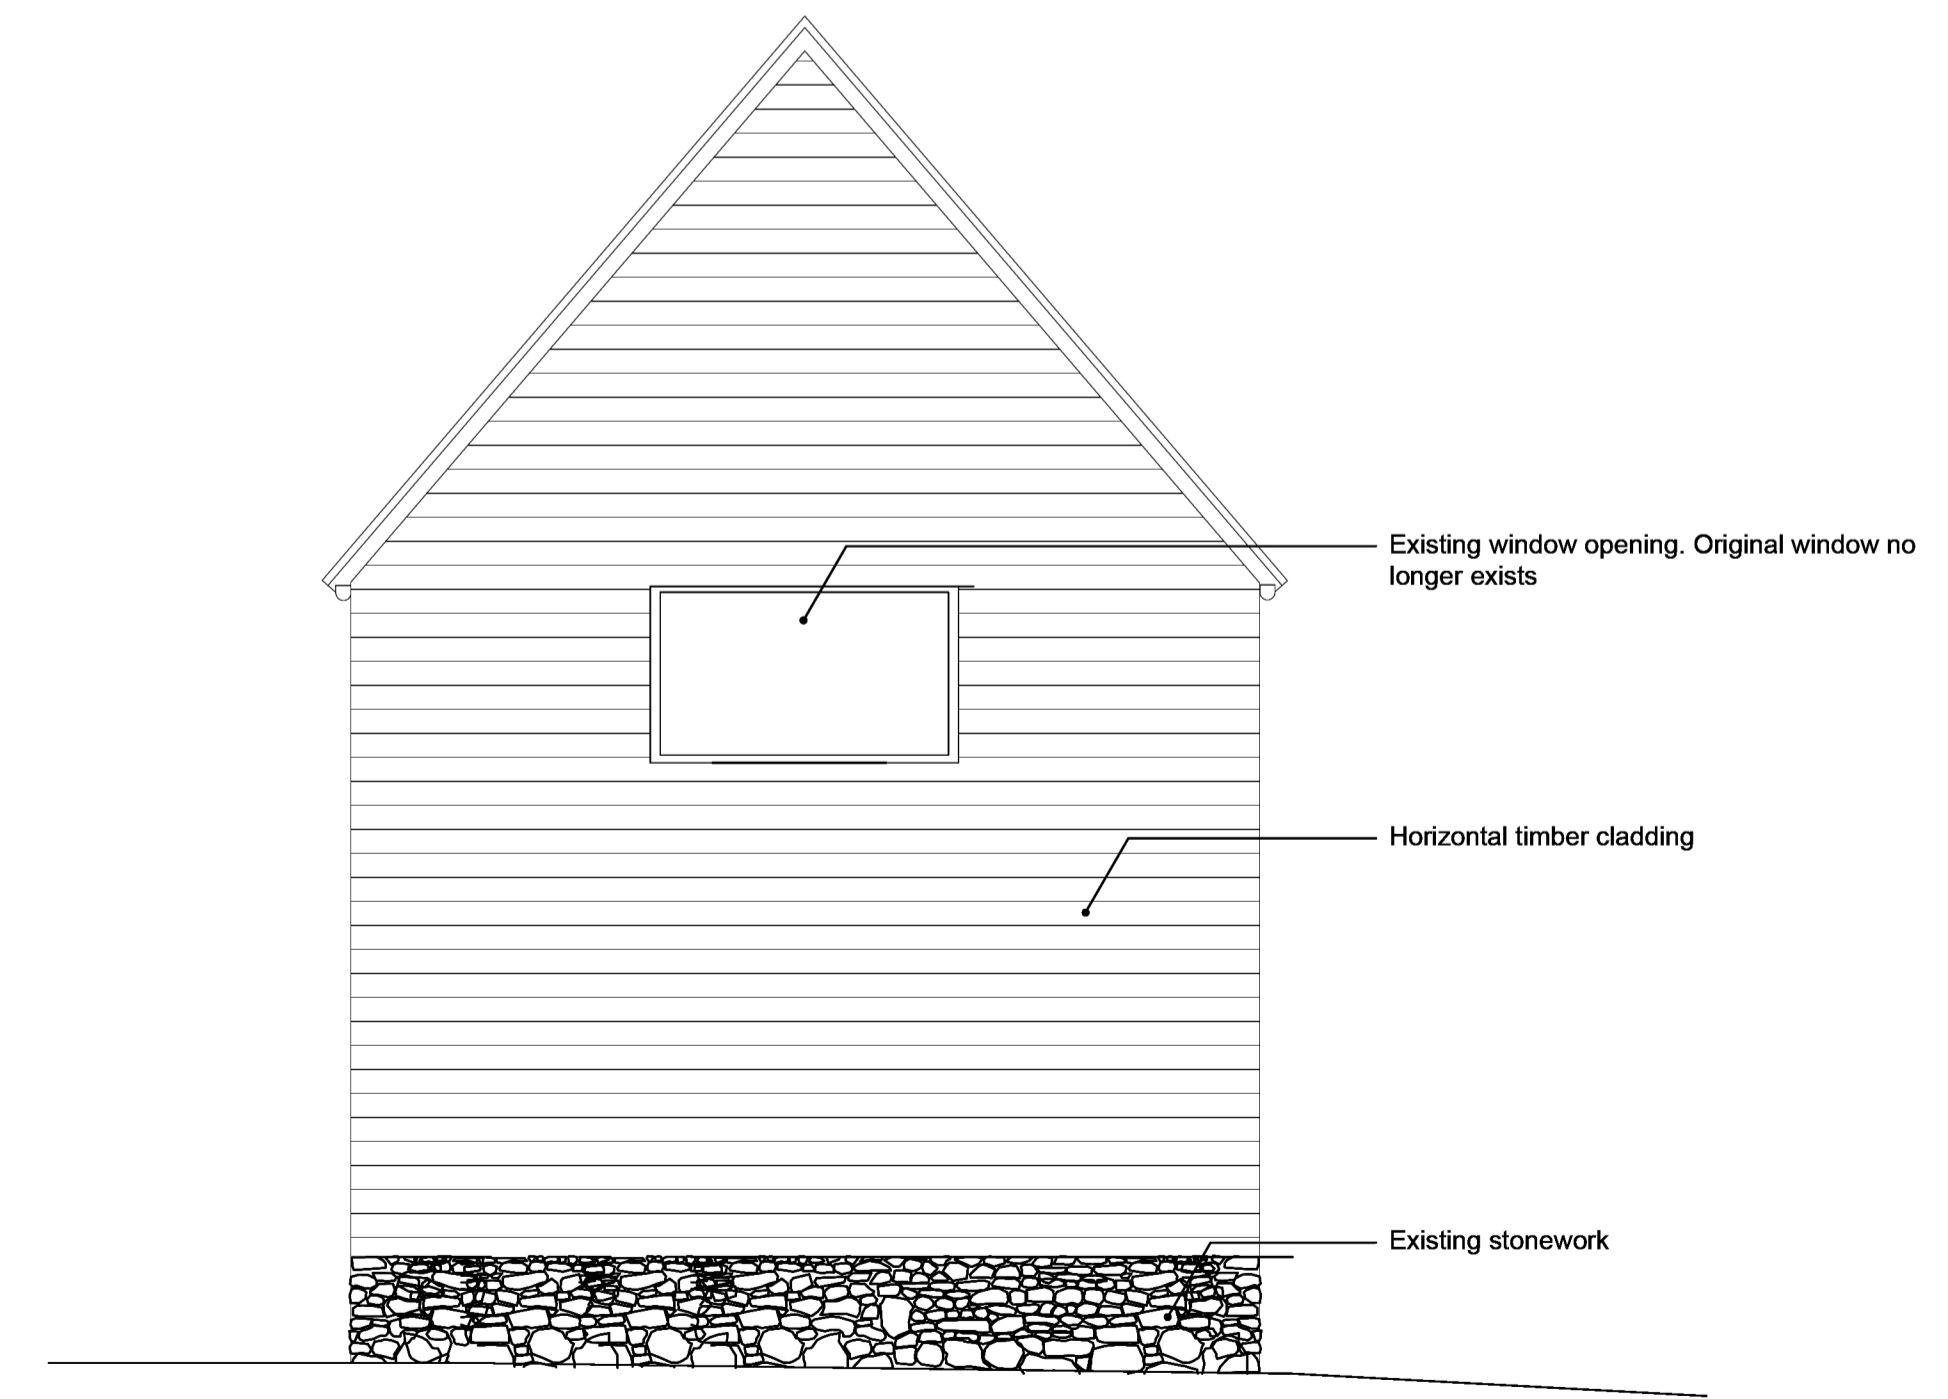

4 Existing North East Elevation  
1:50

General / Notes

B	Revised Planning Submission	04/06/20
A	Application for Full Planning Consent	11/05/20
No.	Revision/Issue	Date

**Project Name**  
Bachelldre Farm Barn

**Drawing Name**  
Existing & Proposed Side Elevations (North East & South West)

**Project Address**  
Bachelldre Farm,  
Churchstoke, Powys,  
SY15 6TE

MackintoshThomasArchitecture

<b>Client</b> Mr Mark Rogers	<b>Scale</b> 1:50 & 1:500
<b>Date</b>	<b>RIBA Stage</b> 3
<b>Drawing Number</b> 5510-00-EL-A-0005-B	