


1 Proposed North West Elevation
1:50

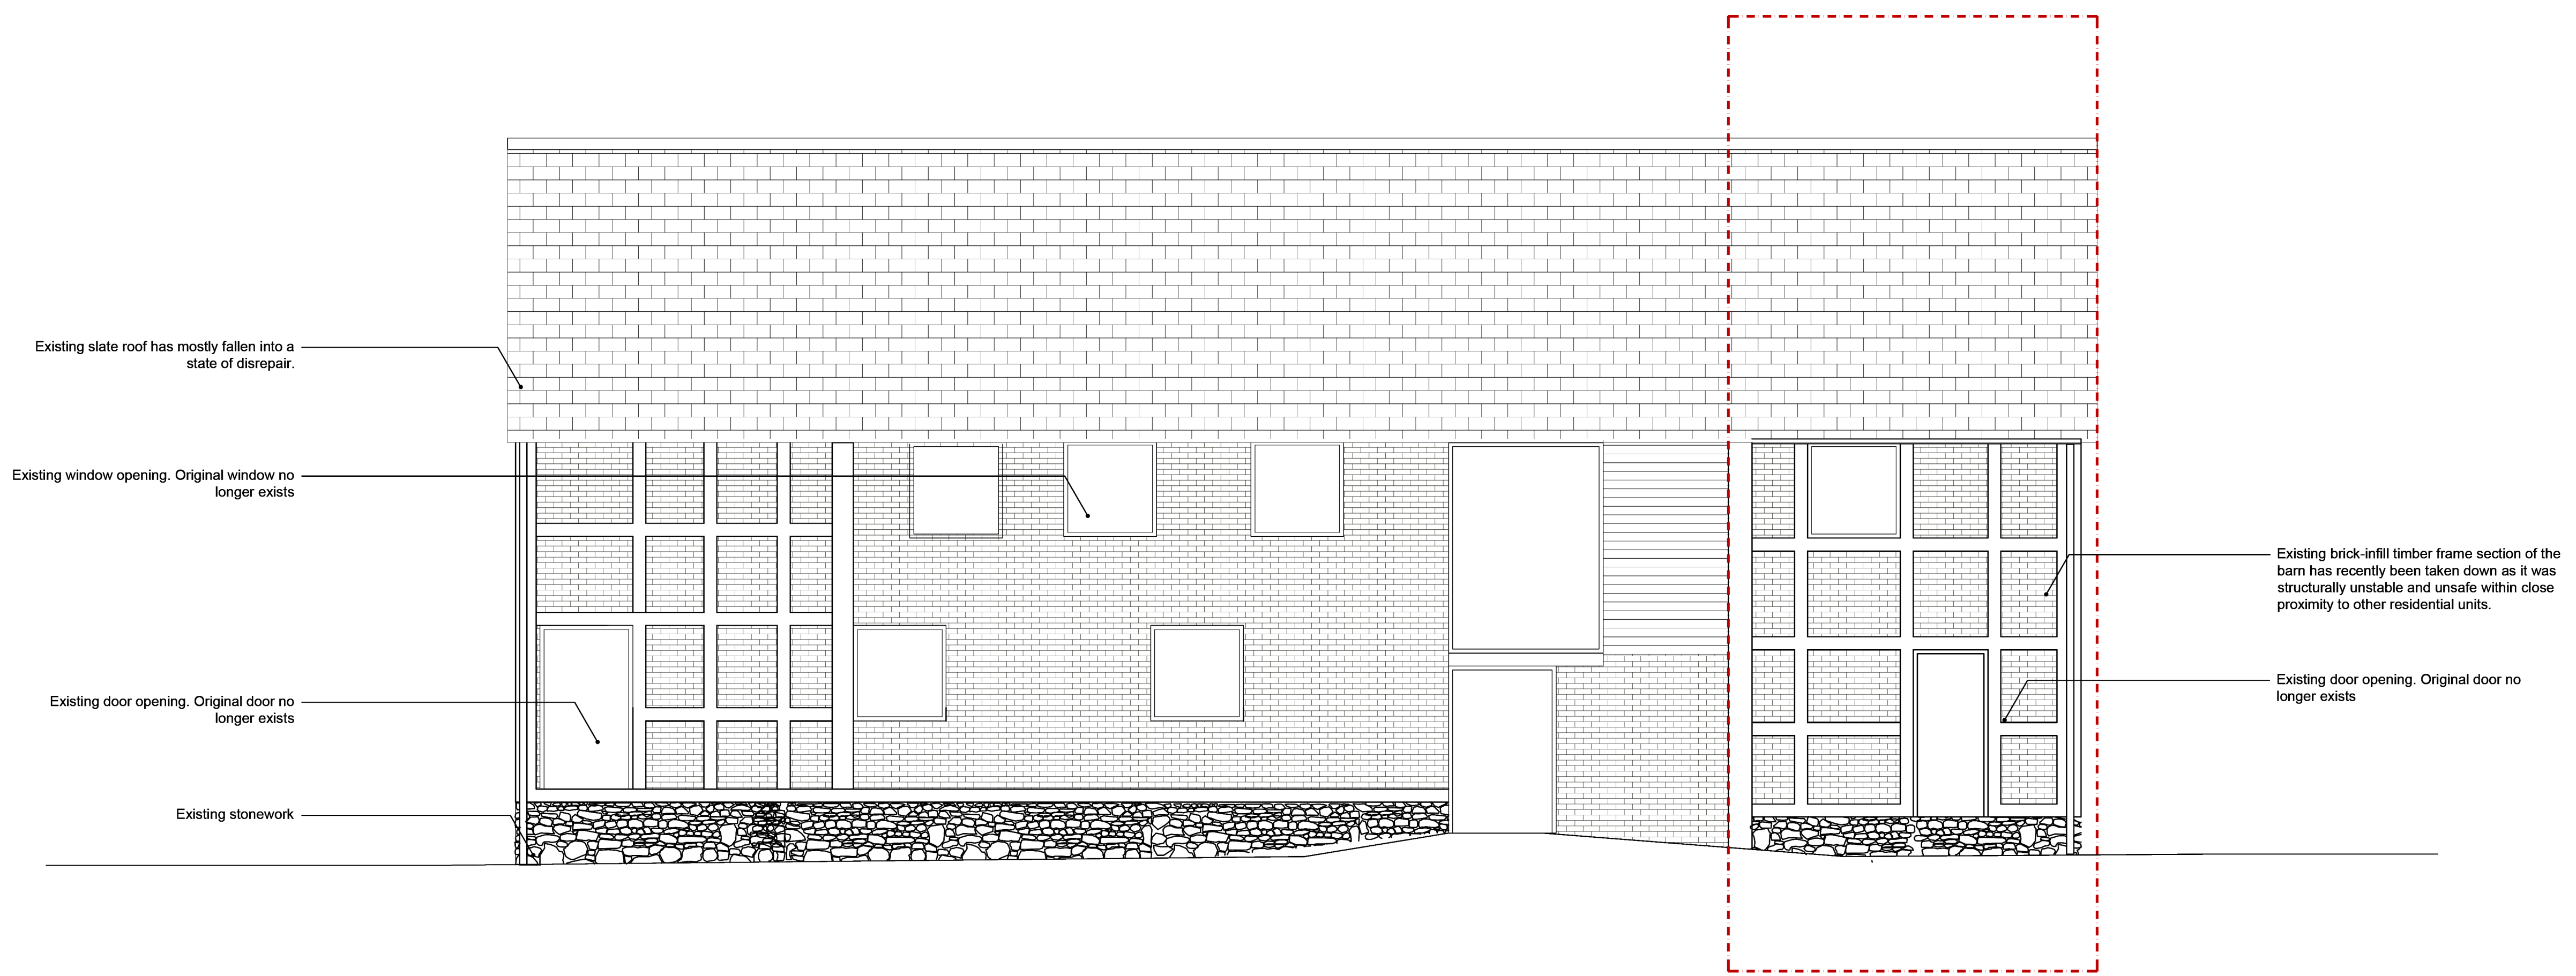

2 Existing North West Elevation
1:50

B	Revised Planning Submission	04/06/20
A	Application for Full Planning Consent	11/05/20
No.	Revision/Issue	Date

Project Name	
Bachelde Farm Barn	
Drawing Name	
Existing & Proposed Front (North West) Elevation	
Project Address	
Bachelde Farm, Churchstoke, Powys, SY15 6TE	

MackintoshThomasArchitecture

Client	Scale
Mr Mark Rogers	1:50 & 1:500
Date	RIBA Stage
	3
Drawing Number	
5510-00-EL-A-0003-B	