


1 Proposed South East Elevation
1:50

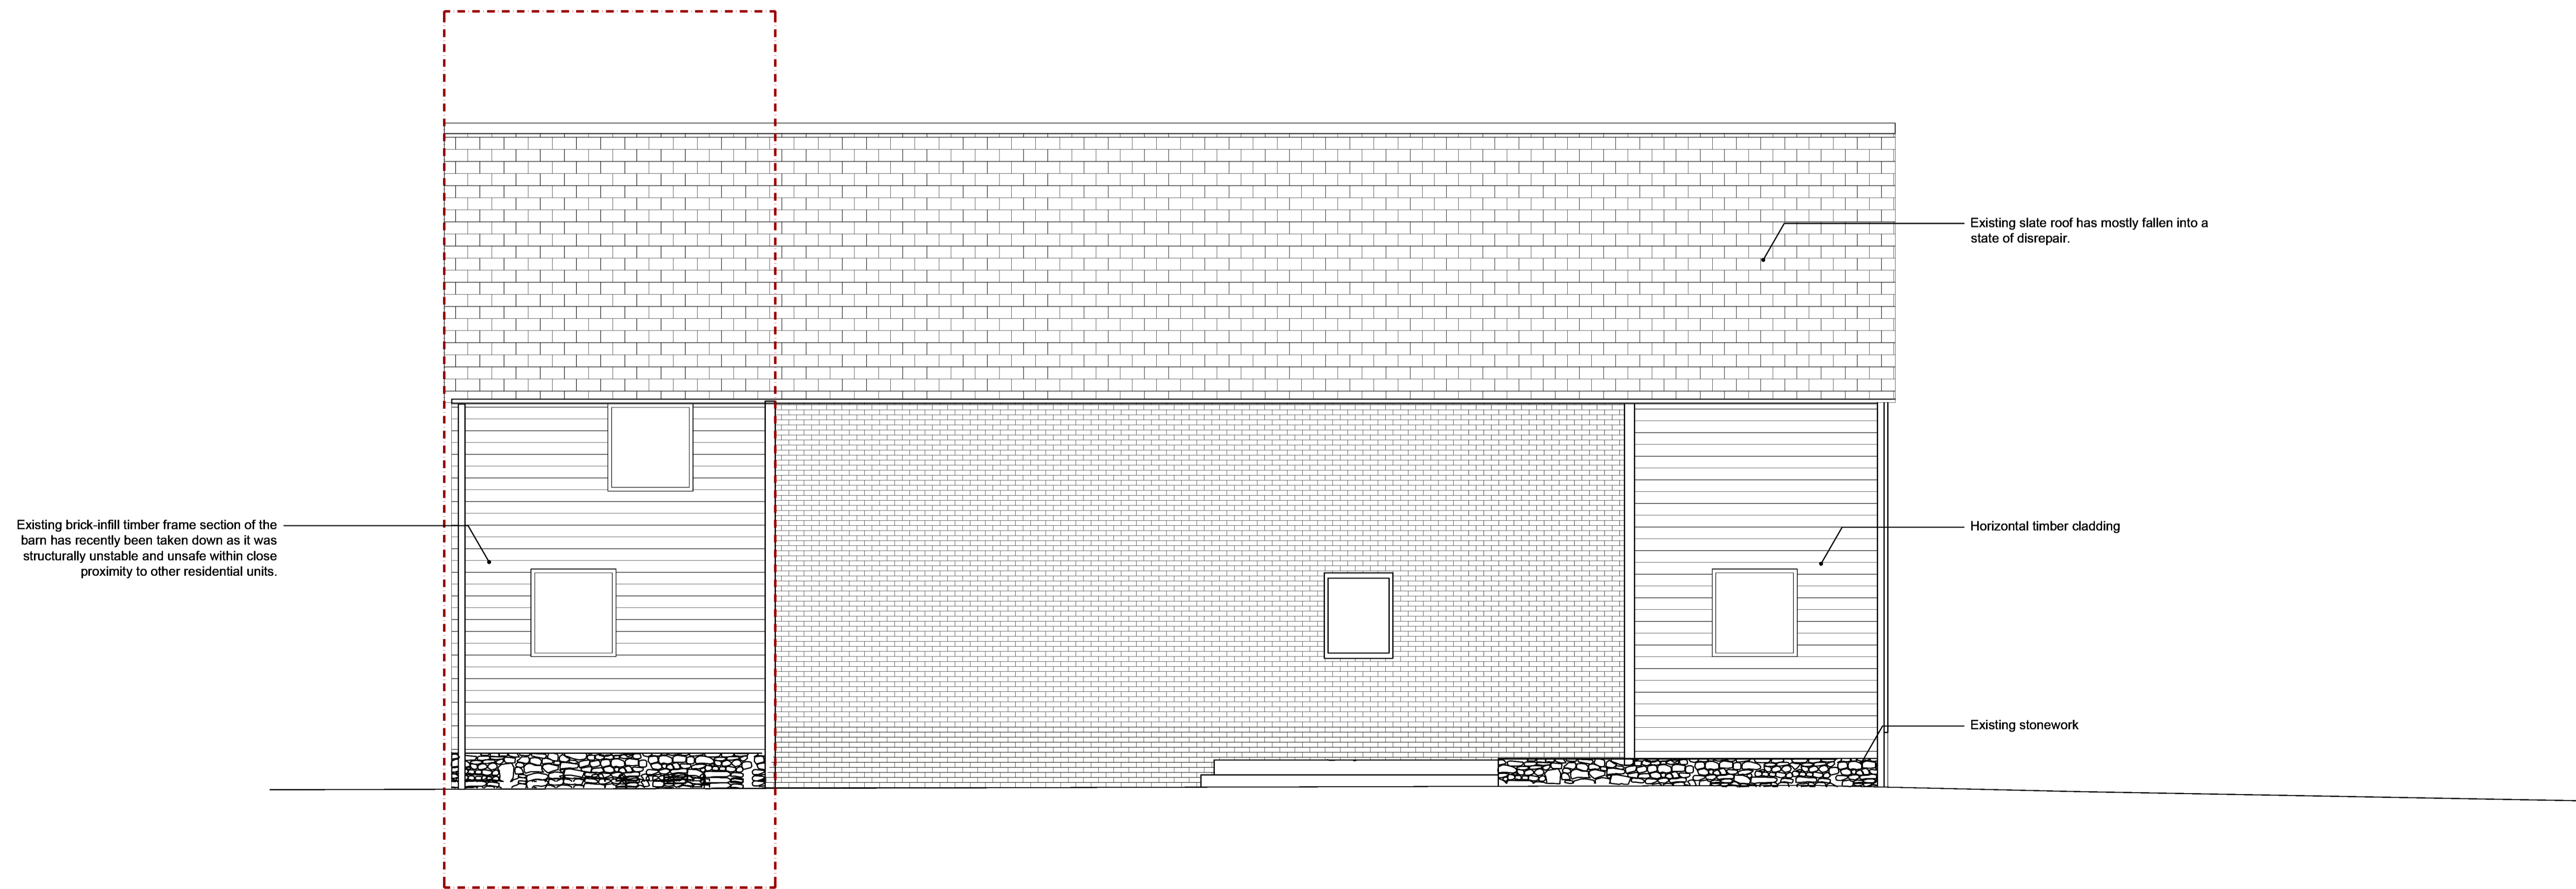

2 Existing South East Elevation
1:50

B	Revised Planning Submission	04/06/20
A	Application for Full Planning Consent	11/05/20
No.	Revision/Issue	Date

Project Name
Bachelde Farm Barn

Drawing Name
Existing & Proposed Rear (South East) Elevation

Project Address
Bachelde Farm,
Churchstoke, Powys,
SY15 6TE

MackintoshThomasArchitecture

Client Mr Mark Rogers	Scale 1:50 & 1:500
Date	RIBA Stage 3
Drawing Number 5510-00-EL-A-0006-B	