


1 Proposed South East Elevation
1:50

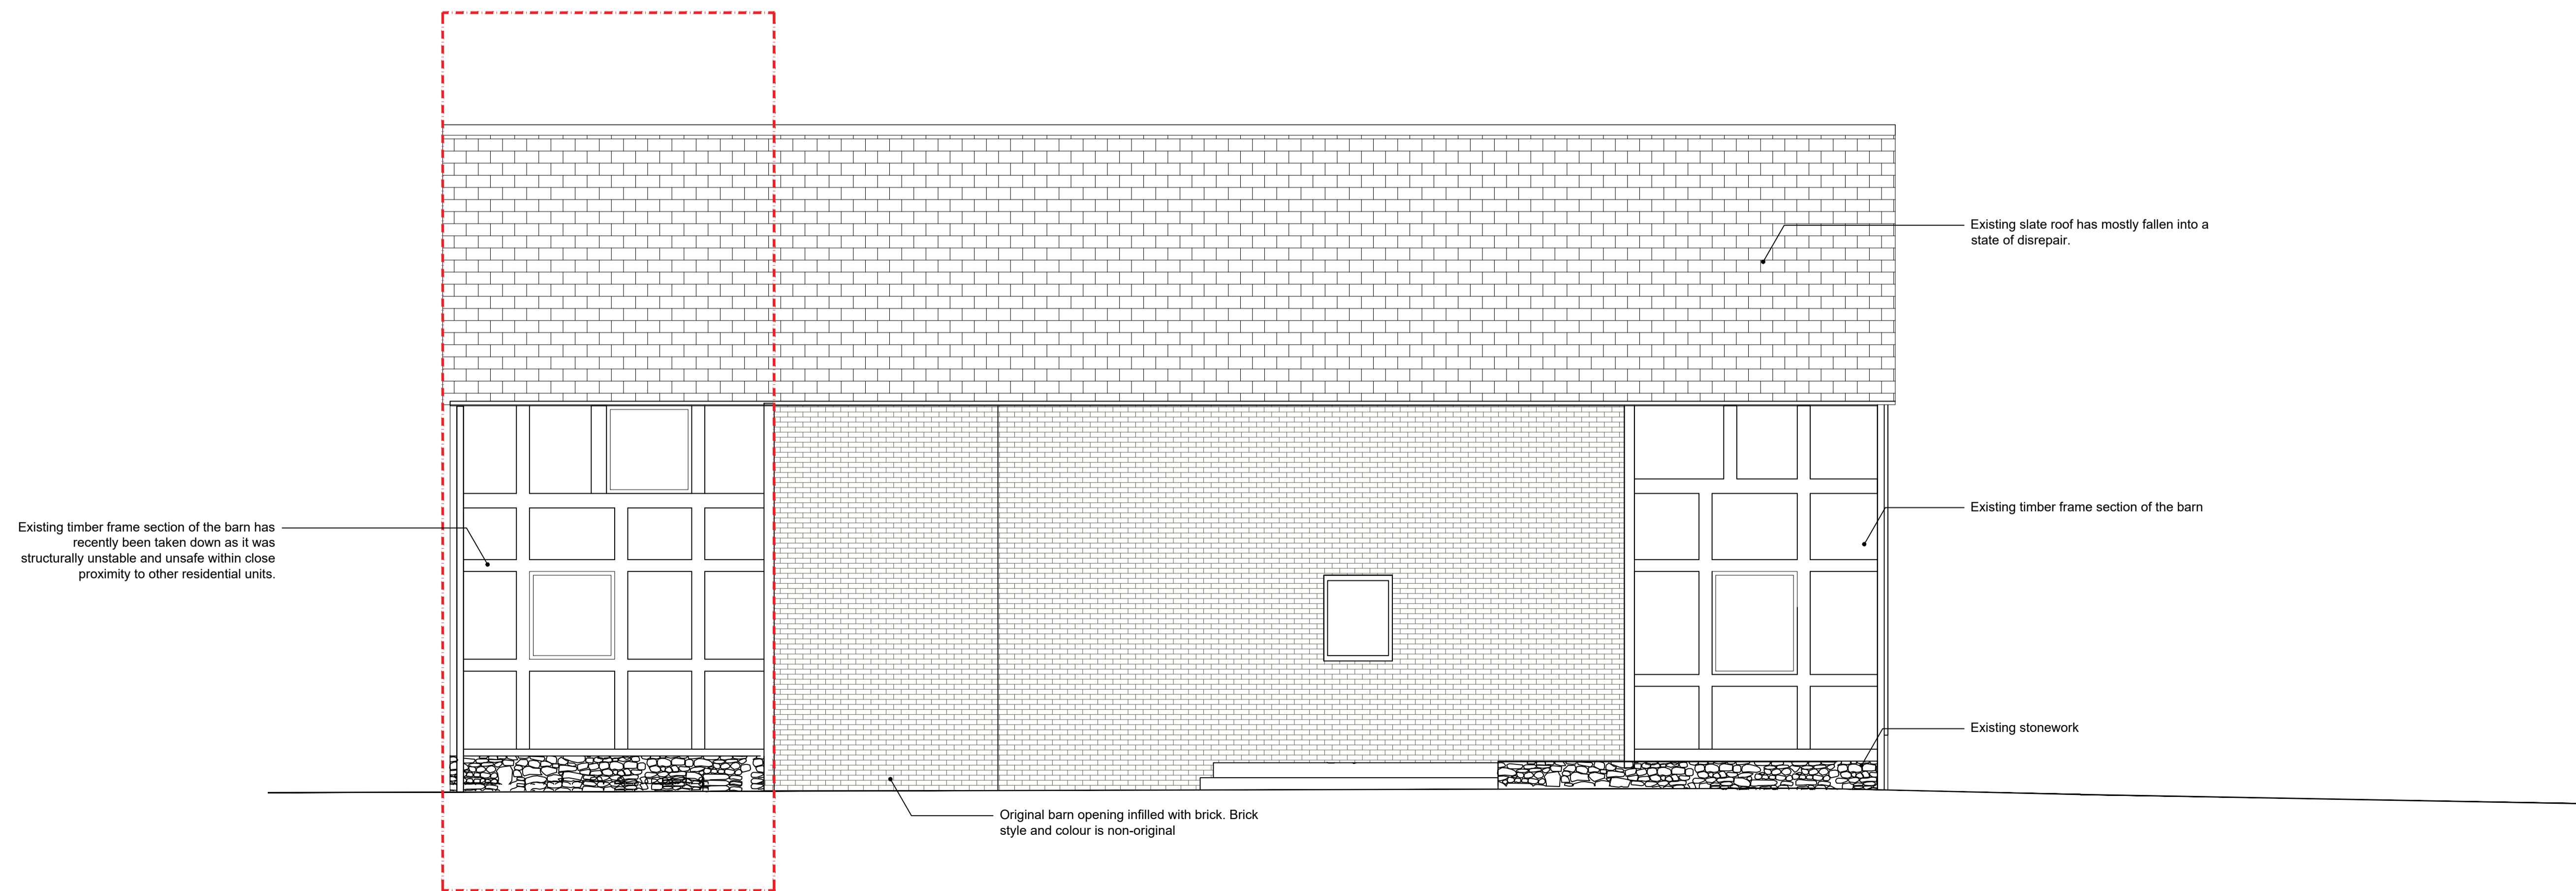

2 Existing South East Elevation
1:50

General / Notes

No.	Revision/Issue	Date
C	Non-Material Amendment Submission	Jan 2022
B	Revised Planning Submission	04/06/20
A	Application for Full Planning Consent	11/05/20

Project Name

Bachelde Farm Barn

Drawing Name

Existing & Proposed Rear (South East) Elevation

Project Address

Bachelde Farm,
Churchstoke, Powys,
SY15 6TE

MackintoshThomasArchitecture

Client

Ms S. Thomas

Scale

1:50 & 1:500

Date

3

RIBA Stage

3

Drawing Number

5510-00-EL-A-0006-C