


1 Proposed North West Elevation
1:50

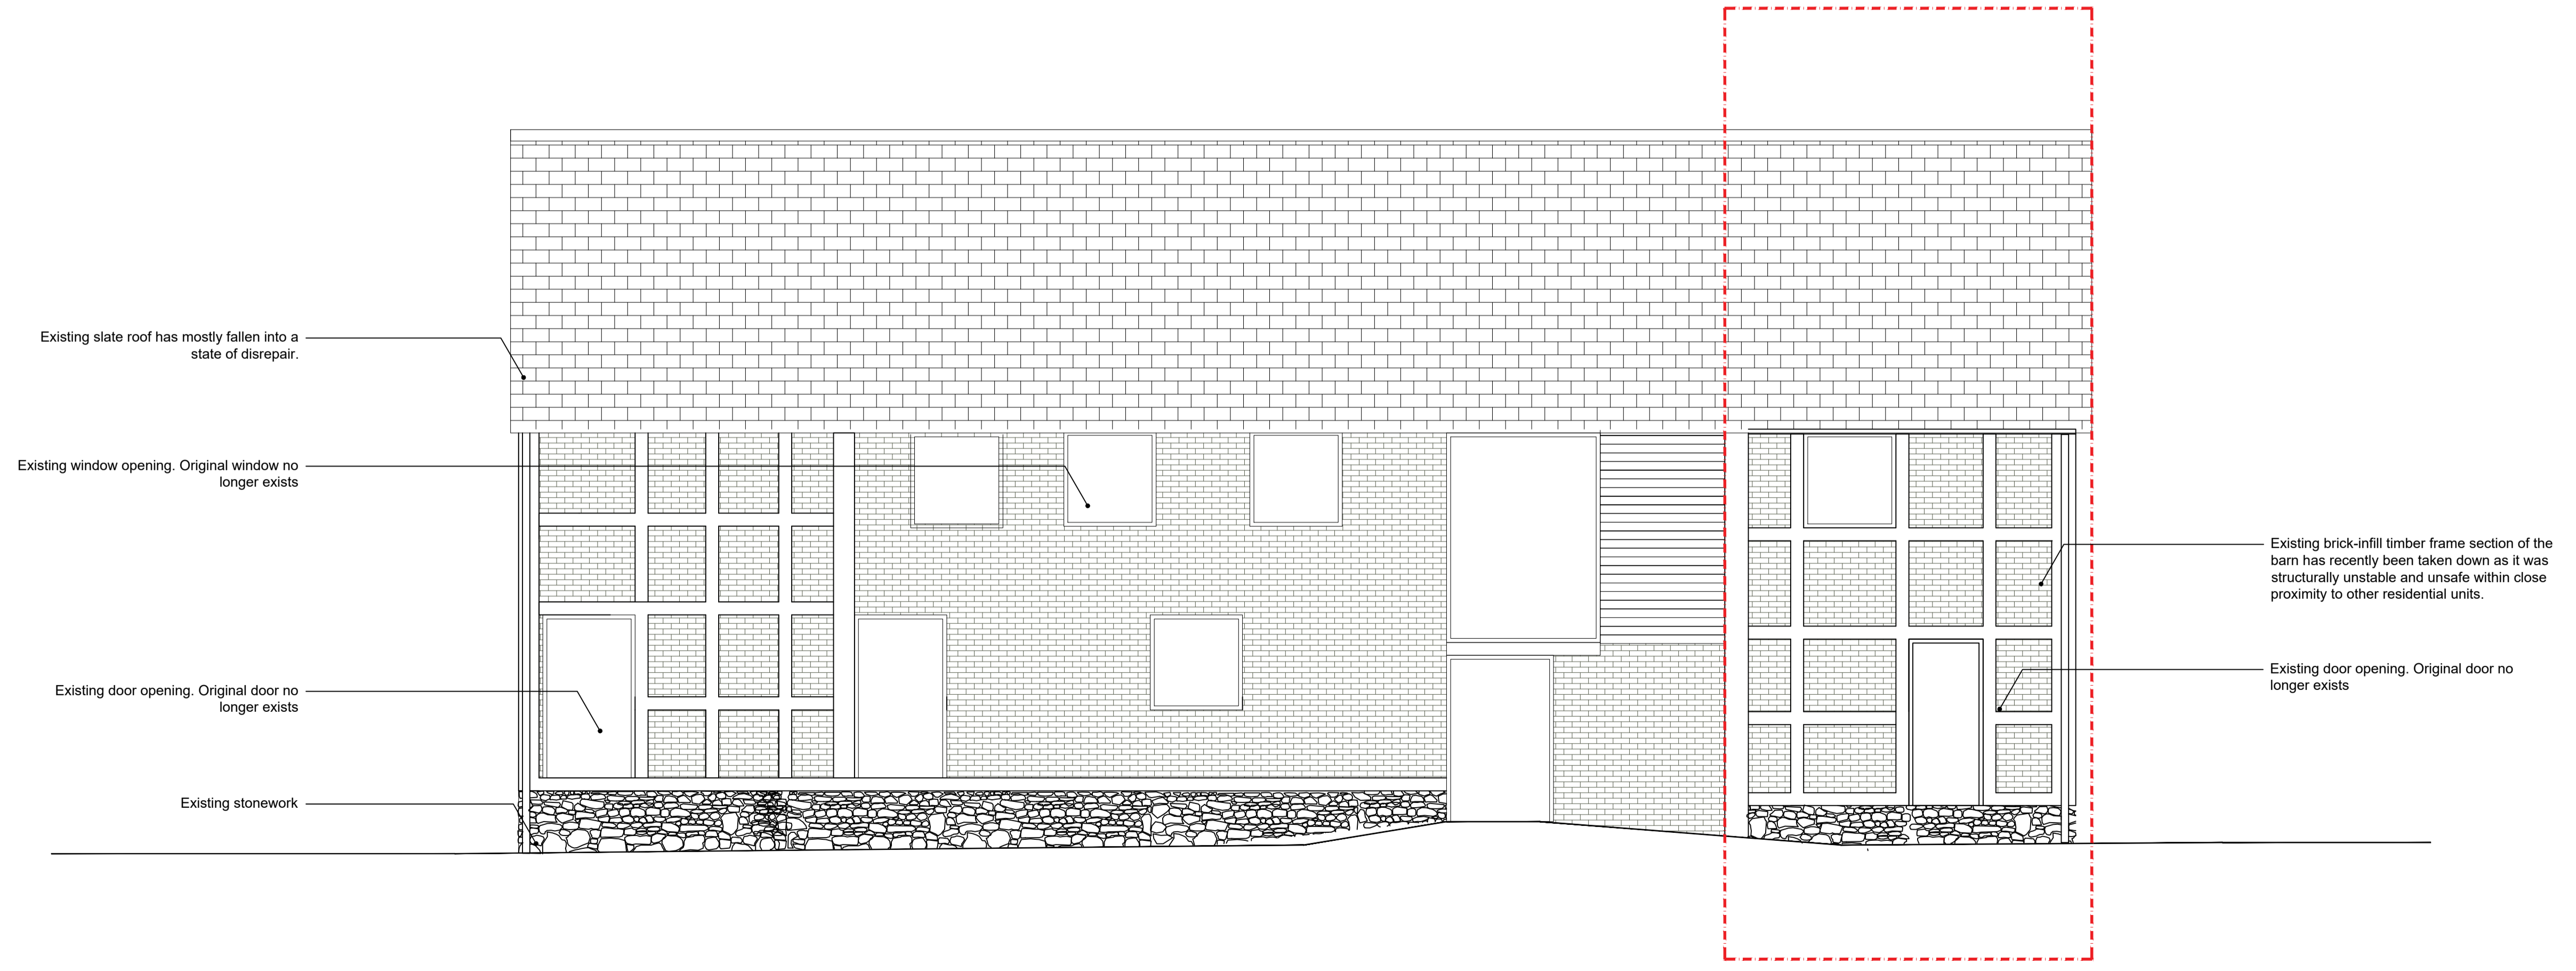

2 Existing North West Elevation
1:50

General / Notes

Due to the age, material, construction & layout of the building the dimensions & levels may vary according to location.
All dimensions & levels depicted are subject to checking verified in site prior to construction.
Any discrepancies to be notified to agent.
Do not scale from this drawing.
Client/contractor is responsible for the location of any underground services.
This drawing must be read and checked against any structural, geotechnical or other specialist documentation provided.

C	Non-Material Amendment Submission	Jan 2022
B	Revised Planning Submission	04/06/20
A	Application for Full Planning Consent	11/05/20
No.	Revision/Issue	Date

Project Name
Bachelde Farm Barn

Drawing Name
Existing & Proposed Front (North West) Elevation

Project Address
Bachelde Farm,
Churchstoke, Powys,
SY15 6TE

MackintoshThomasArchitecture

Client Ms S. Thomas	Scale 1:50 & 1:500
Date	RIBA Stage 3

Drawing Number
5510-00-EL-A-0003-C