



Proposed Elevations 1:100


East Elevation

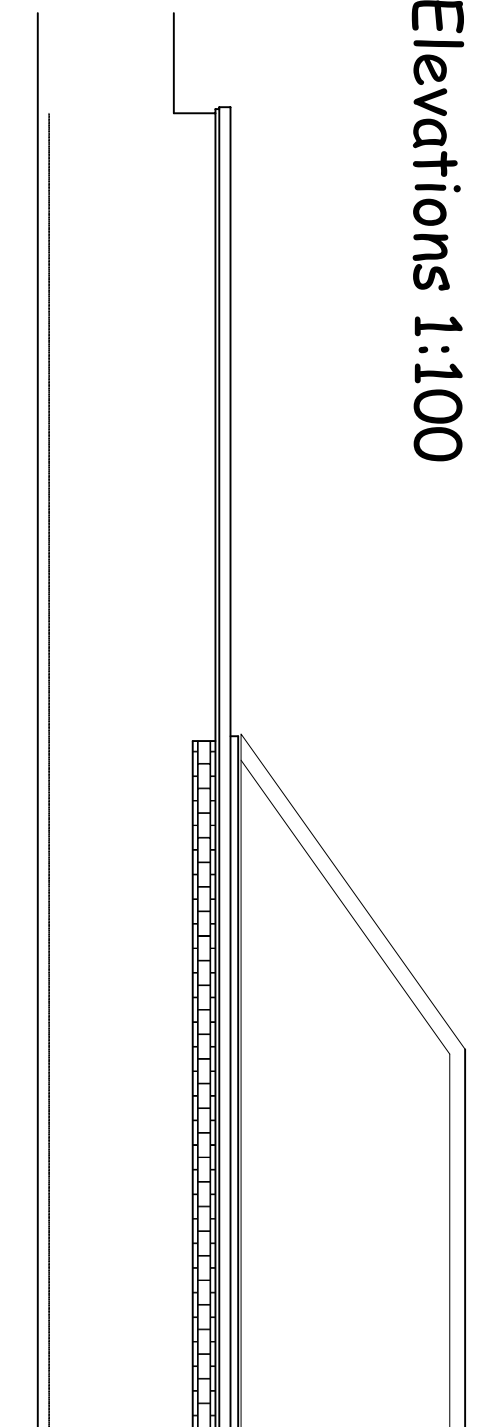


South Elevation

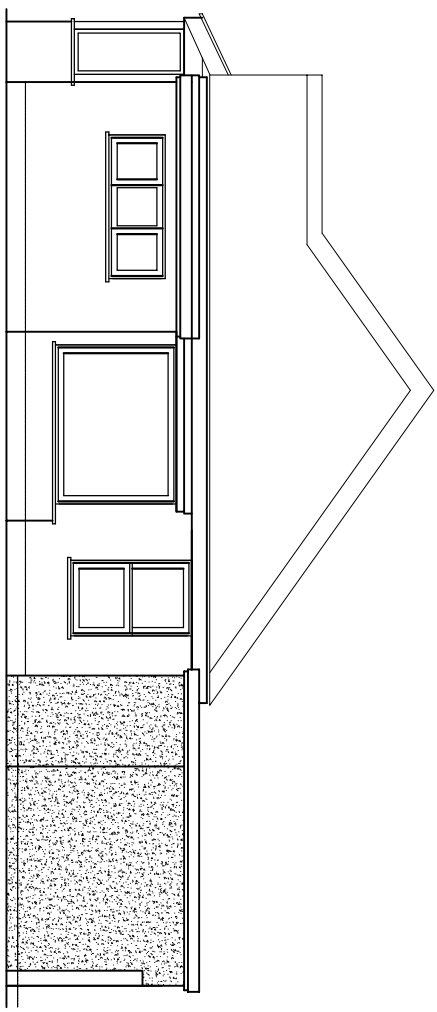

Hidden West Elevation

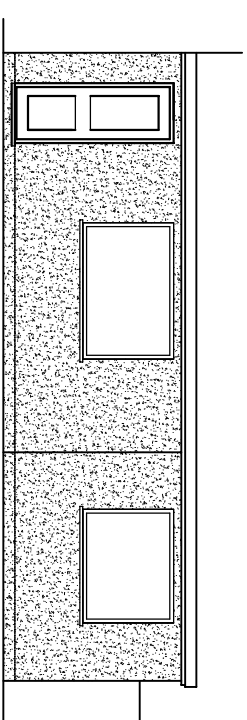

West Elevation

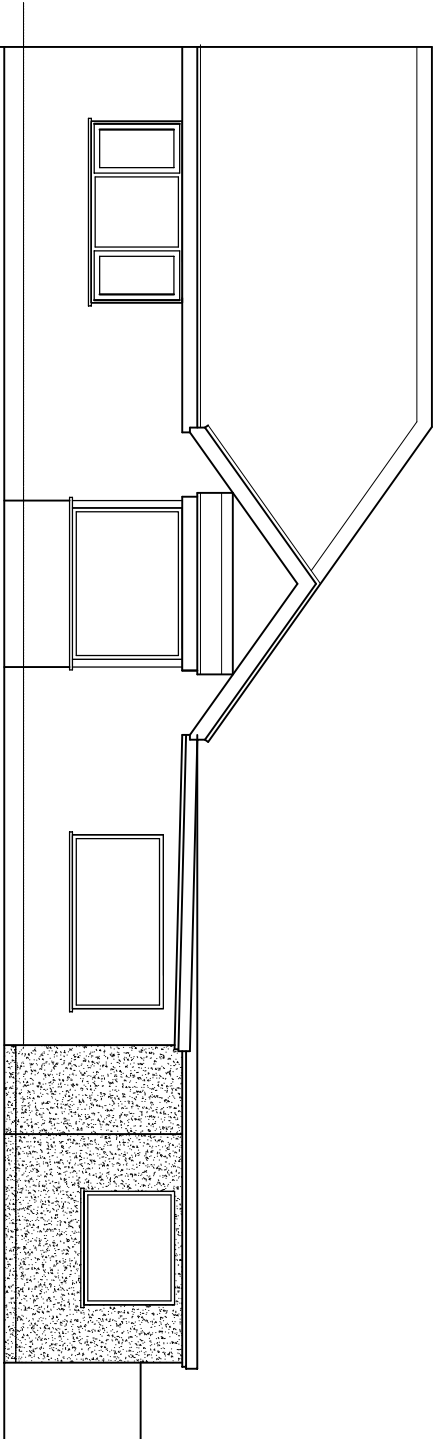

Notes:

This drawing has been created and is for educational purposes only. It is not intended for construction. All dimensions are in millimeters. The drawing is for reference only and should not be used for construction. 

REV	DESCRIPTION	BY	DATE

SEB
 Drawn by
 Checked by
 Project Name
 Project No.

Client:
WAVES END

Project:
 Waves End
 Polzeath
 Washbridge
 PL27 6ST

Drawing Title:
Proposed Elevations

Scale: **1:100**

Date: **18th Feb 22**

Sheet: **SB 2022 WE - Prop 02**