



Existing Elevations 1:100


East Elevation

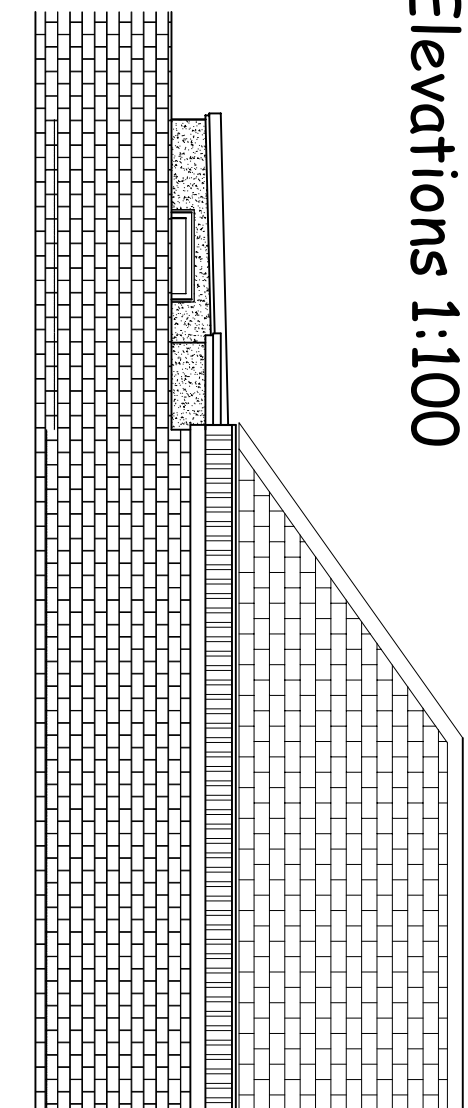

South Elevation

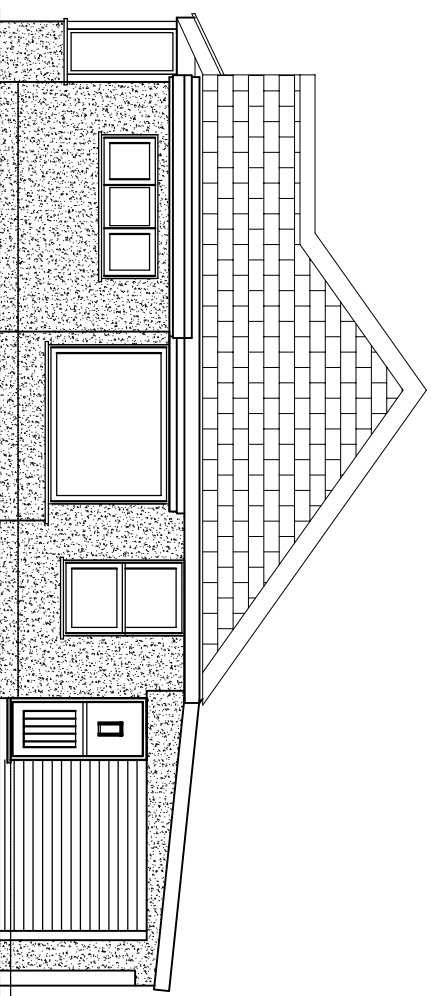

West Elevation

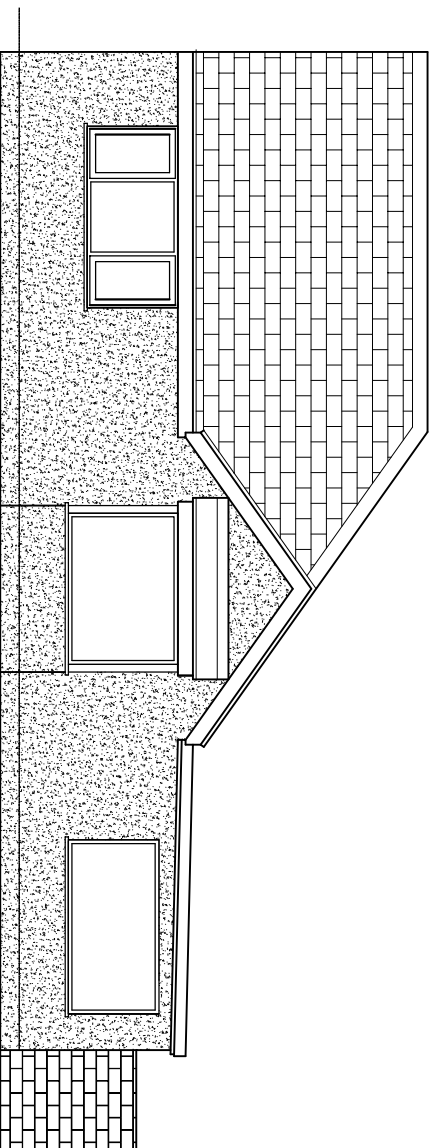

Notes:

This drawing has been created and is for educational purposes only. It is not to be used for construction or other purposes without the permission of Autodesk, Inc.

REV	DATE	BY	DATE

SEB

Project:
Waves End
Polaris
Walsbridge
PL27 6ST

Client:
WAVES END

Project:
Waves End
Polaris
Walsbridge
PL27 6ST

Existing Elevations

Drawn: SEB	Checked:
Scale: 1:100	Date: 18th Feb 22
1:8 1:3	Drawing No: SB 2022 WE
	Revision: E481 02