


All dimensions to be checked on site prior to construction or manufacture. Do not scale from this drawing. Refer also to written specification of works where applicable. Any discrepancies to be verified with Architects prior to commencement of works.

This drawing is the property of Gina Design. They reserve copyright, and the drawing issued on the condition that it is not retained by any unauthorised person. It may not be reproduced or disclosed, either wholly or in part without written consent from Gina Design.

REVISION:	DESCRIPTION:	DATE:
Rev.		




Existing South Elevation
SCALE 1:100 @ A3

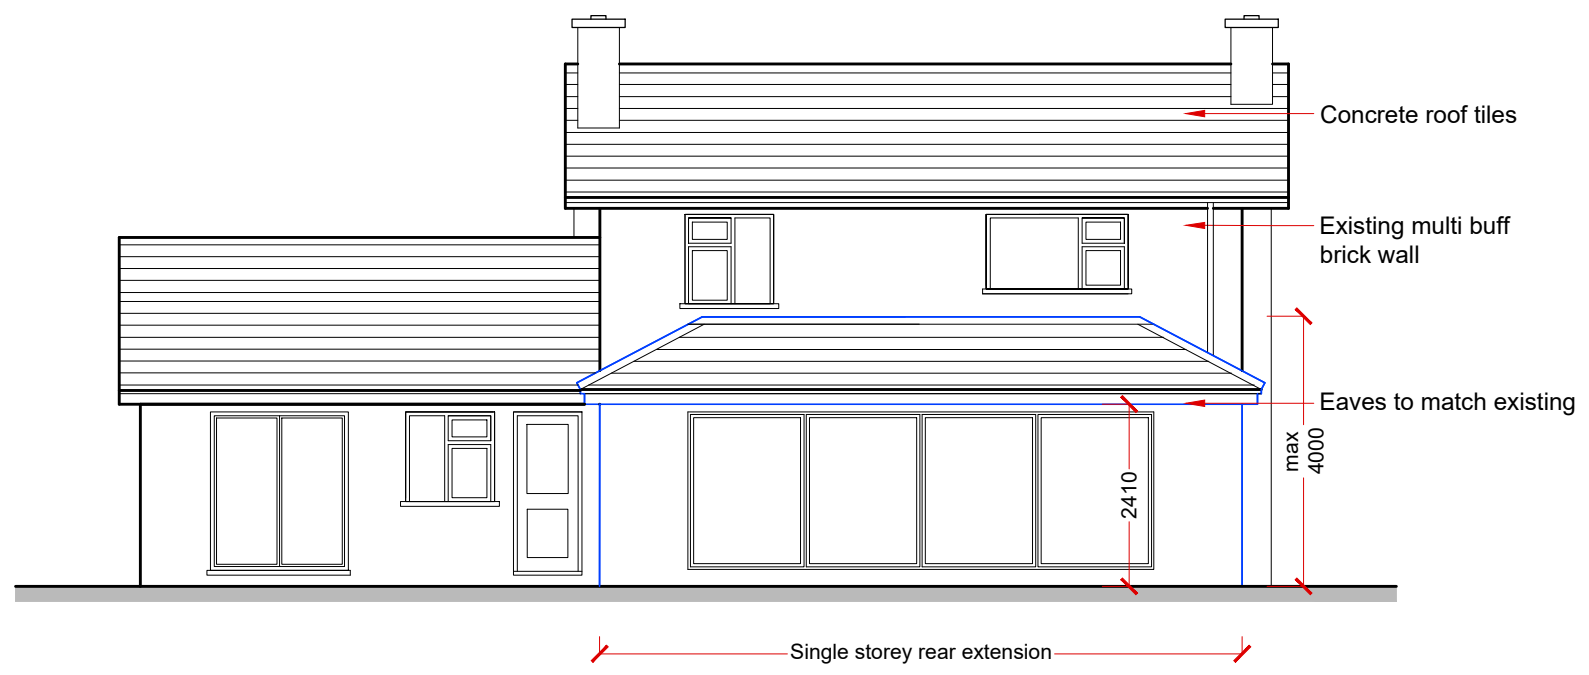

Proposed North Elevation
SCALE 1:100 @ A3

- PROPOSED WORK
- EXISTING BUILDING

PRIOR APPROVAL

 

scale bar 1:100 @ A3



PROJECT:	ASANTE	
	LASHAM, GU34 5SJ	
CLIENT:	MR & MRS ROSATI	
DRAWING:	PROPOSED NORTH AND EXISTING SOUTH ELEVATIONS	
DATE:	FEB 2022	SCALE: 1:100 @ A3
DWG. NO.:	10345.14	REVISION: -

ADDRESS: Studio 4, Manor Farm, Lasham, Alton, Hants GU34 5SL
 TEL: 01256 381644 FAX: 01256 381401
 EMAIL: info@ginadesign.co.uk WEB: www.ginadesign.co.uk