


All dimensions to be checked on site prior to construction or manufacture.
Do not scale from this drawing.
Refer also to written specification of works where applicable.
Any discrepancies to be verified with Architects prior to commencement of works.


This drawing is the property of Gina Design. They reserve copyright, and the drawing issued on the condition that it is not retained by any unauthorised person.
It may not be reproduced or disclosed, either wholly or in part without written consent from Gina Design.

REVISION:	DESCRIPTION:	DATE:
Rev.		

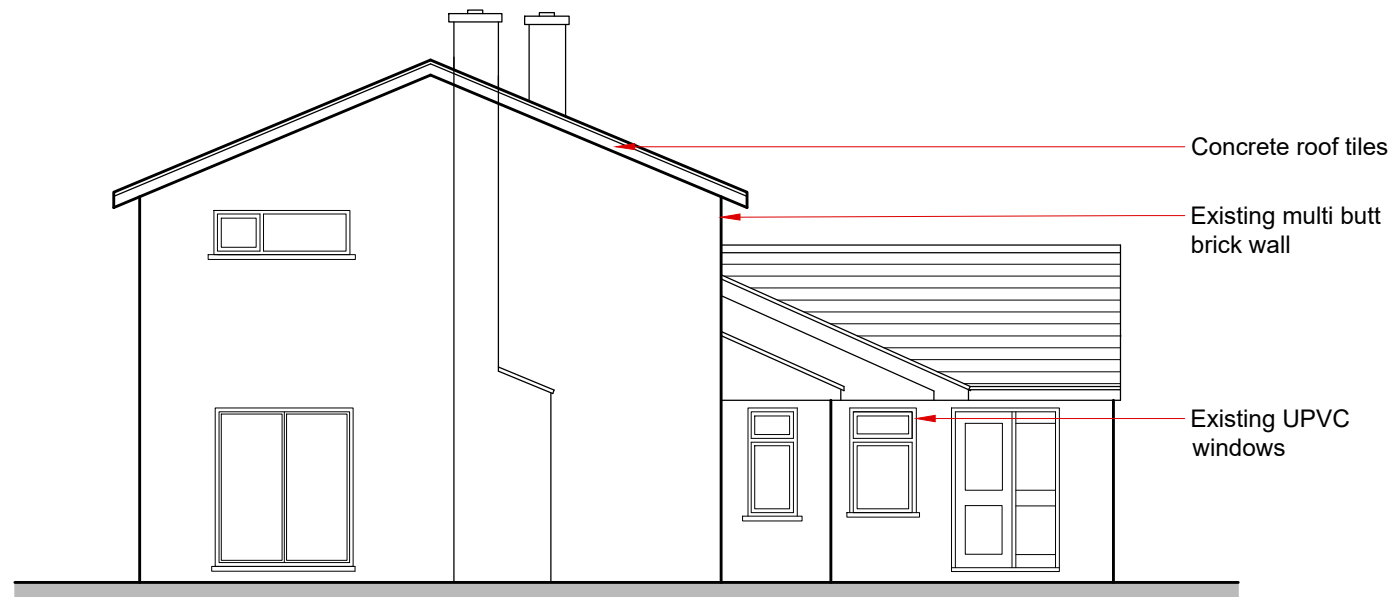

Existing West Elevation

SCALE 1:100 @ A3

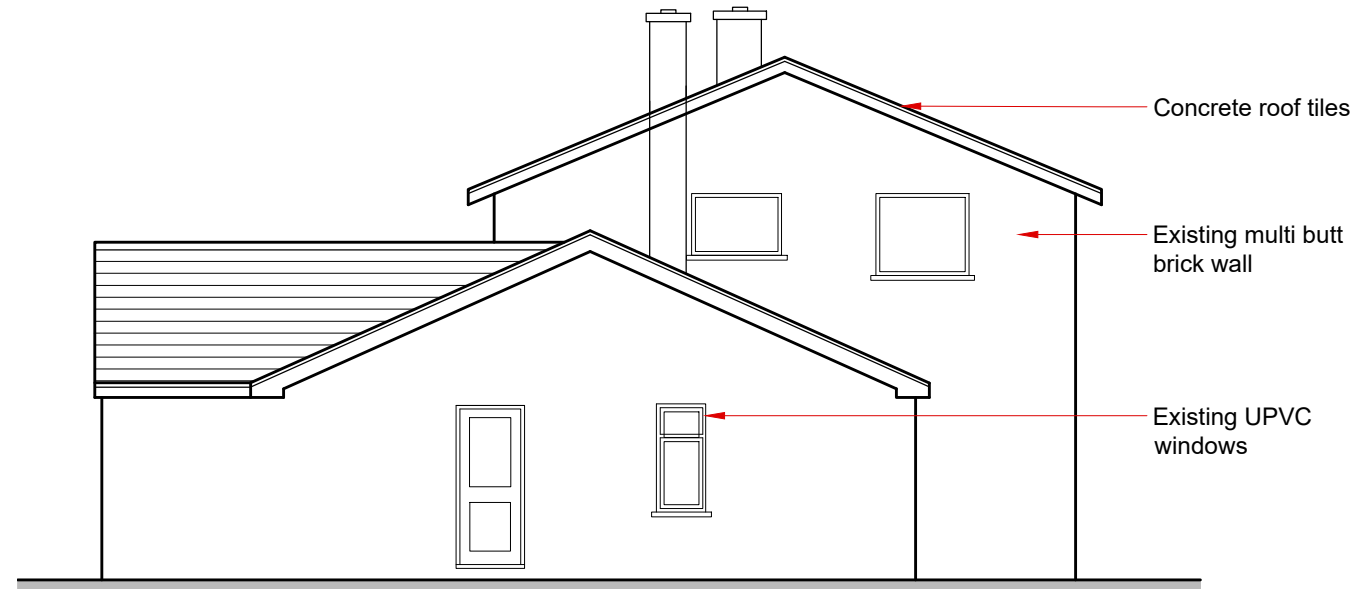

Existing East Elevation

SCALE 1:100 @ A3



scale bar 1:100 @ A3



PROJECT: ASANTE
LASHAM, GU34 5SJ
CLIENT: MR & MRS ROSATI
DRAWING: EXISTING EAST AND WEST ELEVATIONS

DATE: DEC 2021 SCALE: 1:100 @ A3
DWG. NO: 10345.06 REVISION: -

ADDRESS: Studio 4, Manor Farm, Lasham, Alton, Hants GU34 5SL
TEL: 01256 381644 FAX: 01256 381401
EMAIL: info@ginadesign.co.uk WEB: www.ginadesign.co.uk