


**Proposed West Elevation**  
SCALE 1:100 @ A3

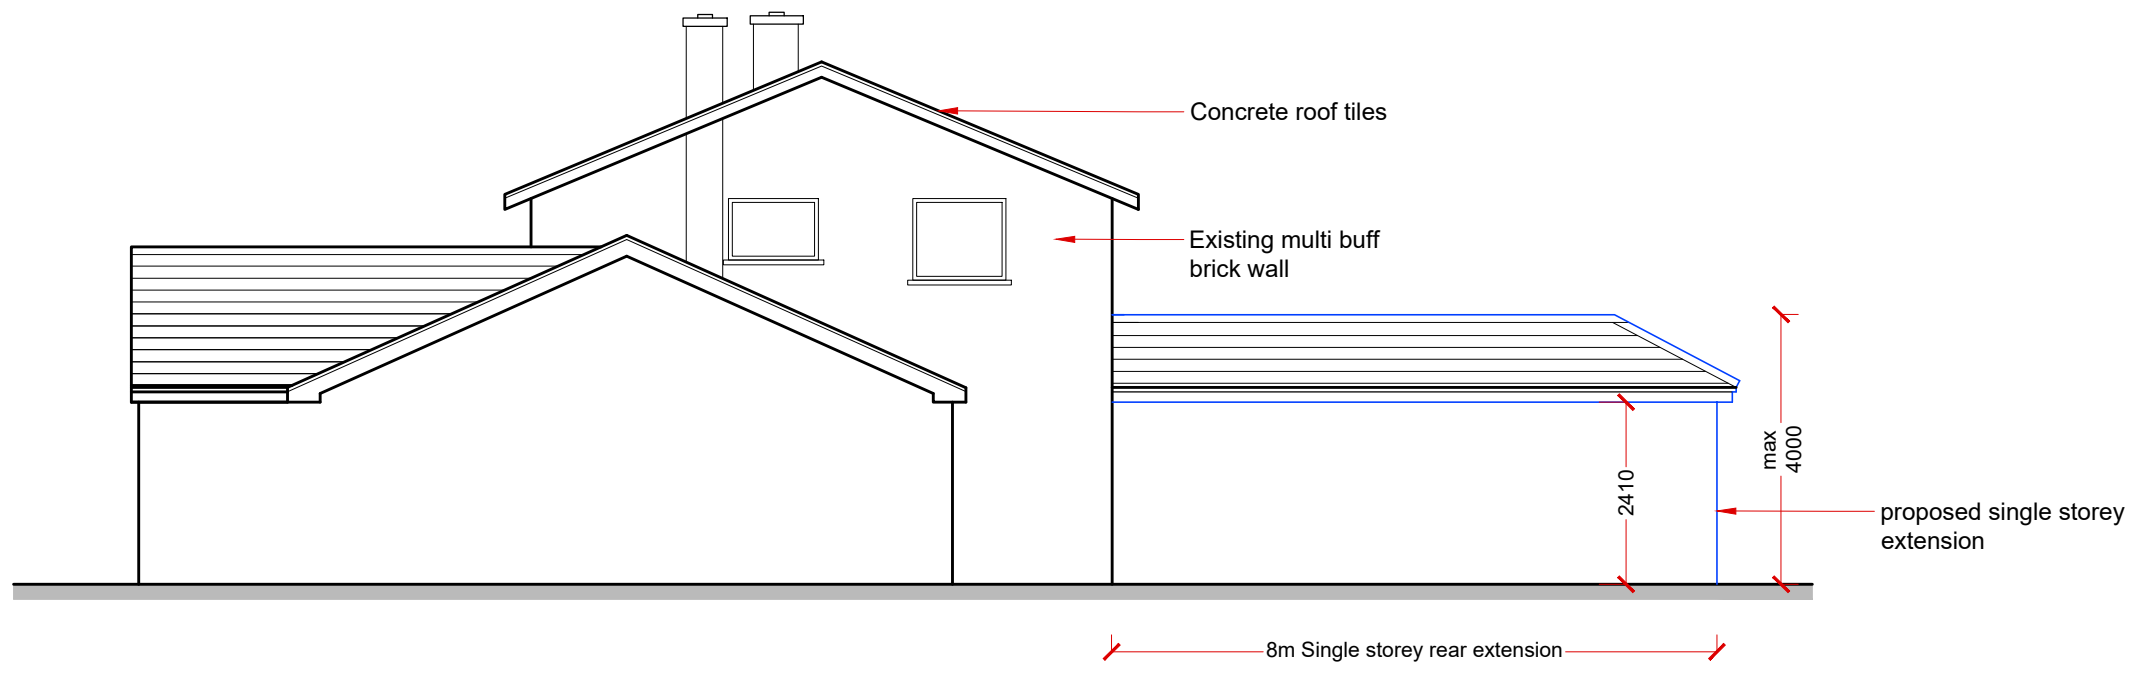

**Proposed East Elevation**  
SCALE 1:100 @ A3


All dimensions to be checked on site prior to construction or manufacture. Do not scale from this drawing. Refer also to written specification of works where applicable. Any discrepancies to be verified with Architects prior to commencement of works.

This drawing is the property of Gina Design. They reserve copyright, and the drawing issued on the condition that it is not retained by any unauthorised person. It may not be reproduced or disclosed, either wholly or in part without written consent from Gina Design.

| REVISION: | DESCRIPTION: | DATE: |
|-----------|--------------|-------|
| Rev.      |              |       |

- PROPOSED WORK
- EXISTING BUILDING

PRIOR APPROVAL

 

scale bar 1:100 @ A3



|           |                                   |                   |
|-----------|-----------------------------------|-------------------|
| PROJECT:  | ASANTE                            |                   |
|           | LASHAM, GU34 5SJ                  |                   |
| CLIENT:   | MR & MRS ROSATI                   |                   |
| DRAWING:  | PROPOSED EAST AND WEST ELEVATIONS |                   |
| DATE:     | FEB 2022                          | SCALE: 1:100 @ A3 |
| DWG. NO.: | 10345.15                          | REVISION: -       |

ADDRESS: Studio 4, Manor Farm, Lasham, Alton, Hants GU34 5SL  
 TEL: 01256 381644 FAX: 01256 381401  
 EMAIL: info@ginadesign.co.uk WEB: www.ginadesign.co.uk