



EXISTING EAST ELEVATION

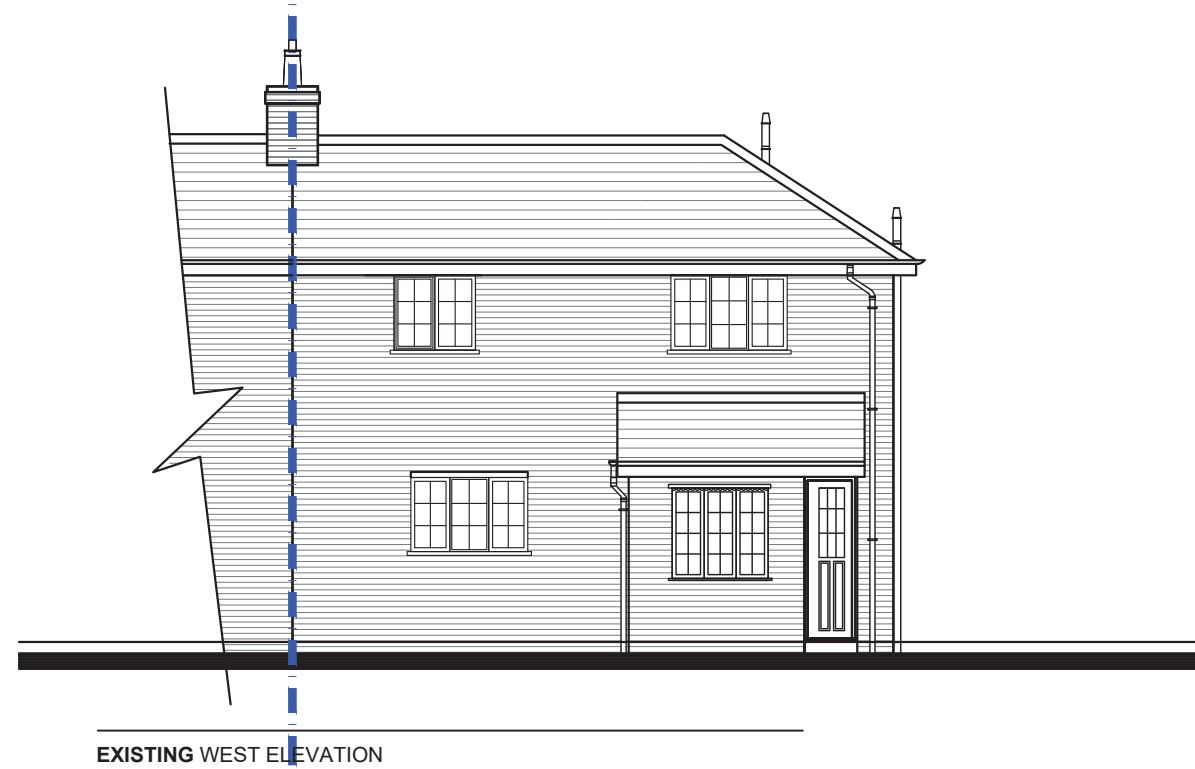


EXISTING WEST ELEVATION



EXISTING SOUTH ELEVATION

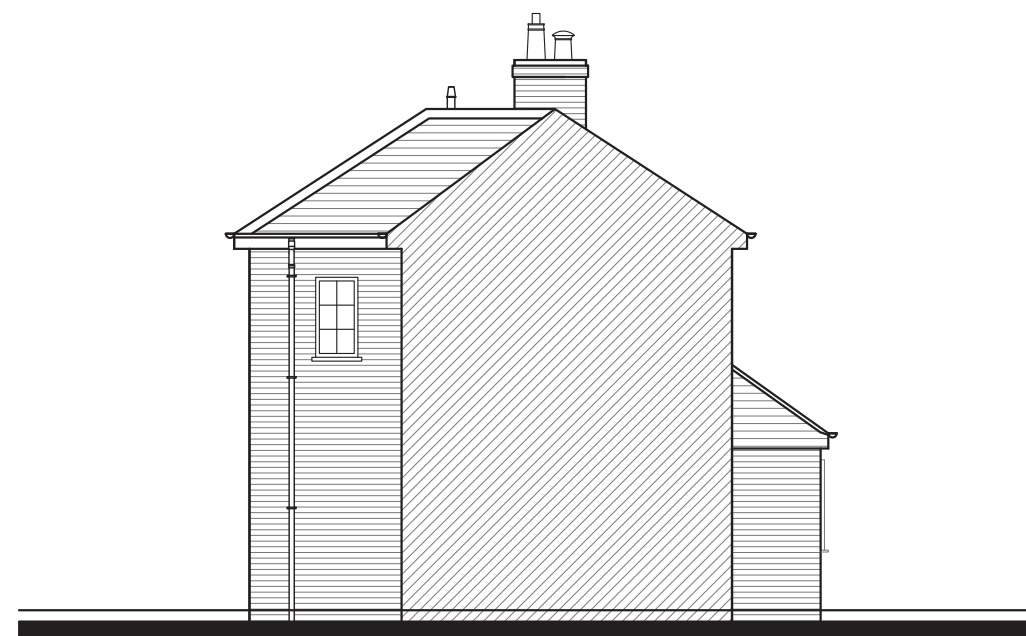

EXISTING NORTH ELEVATION

 

DRAYCOTT
CHARTERED SURVEYORS

82 High Street
 Lymington
 Hampshire
 SO41 9AN
 Tel: 01590 673282
 Email: surveyors@draycotts.co.uk

Project: 1 Broomhill Cottages
 East End
 Lymington
 SO41 5SX

Client: Mr J Weller

Scale: 1:100	Date: 26/01/22
Paper Size: A3	Drawn By: SH
Drawing Status: Survey Drawing	
Drawing Detail: Existing Elevations	
Drawing No: 103	
Revision:	