



PROPOSED EAST ELEVATION

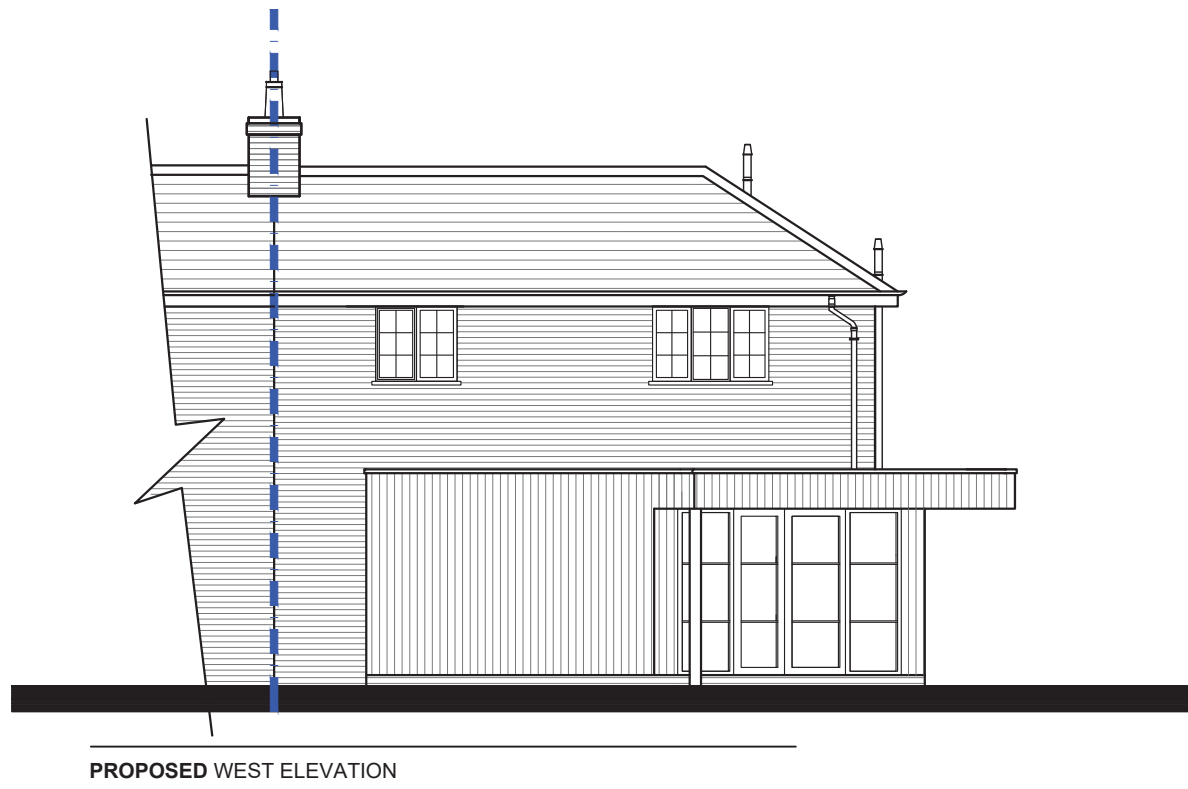


PROPOSED WEST ELEVATION



PROPOSED SOUTH ELEVATION

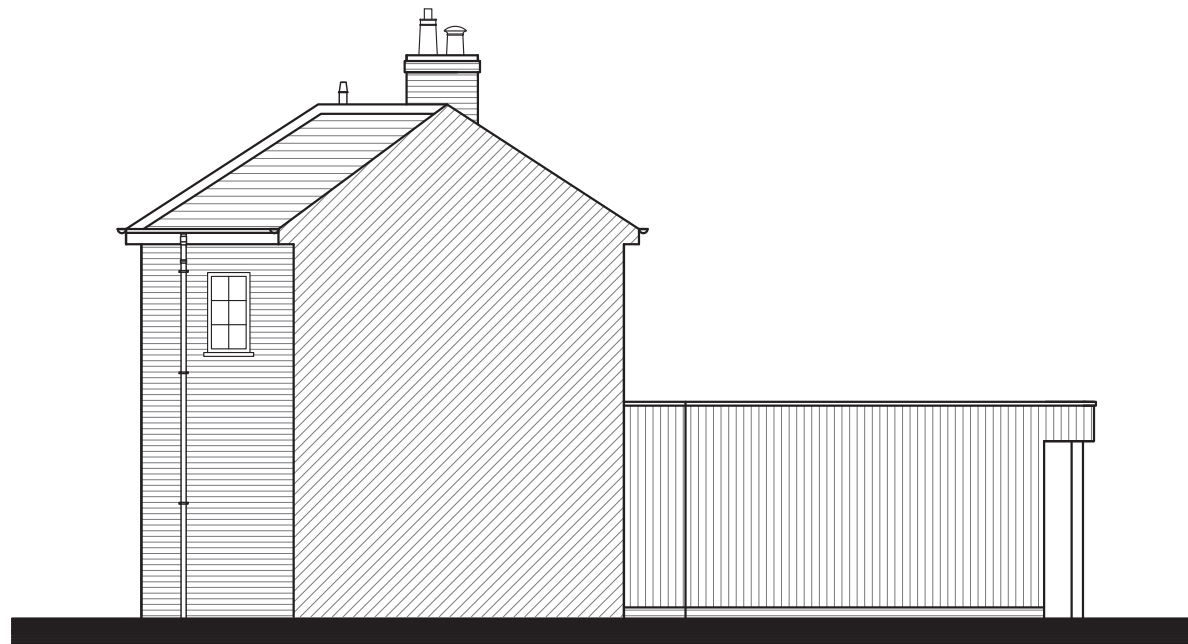

PROPOSED NORTH ELEVATION

 

DRAYCOTT
CHARTERED SURVEYORS

82 High Street
 Lymington
 Hampshire
 SO41 9AN
 Tel: 01590 673282
 Email: surveyors@draycotts.co.uk

Project: 1 Broomhill Cottages
 East End
 Lymington
 SO41 5SX

Client: Mr J Weller

Scale: 1:100 Date: 23/02/22

Paper Size: A3 Drawn By: SH

Drawing Status: Survey Drawing

Drawing Detail: Proposed Elevations

Drawing No: 106

Revision: A