
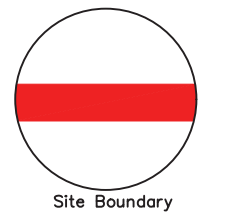
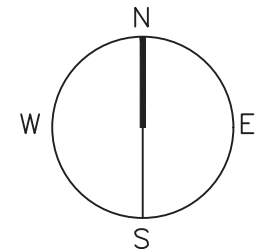


GP
ICB
(dis)
LYMINGTON ROAD

BROOM HILL

1 2
Heath View
Old Bakehouse

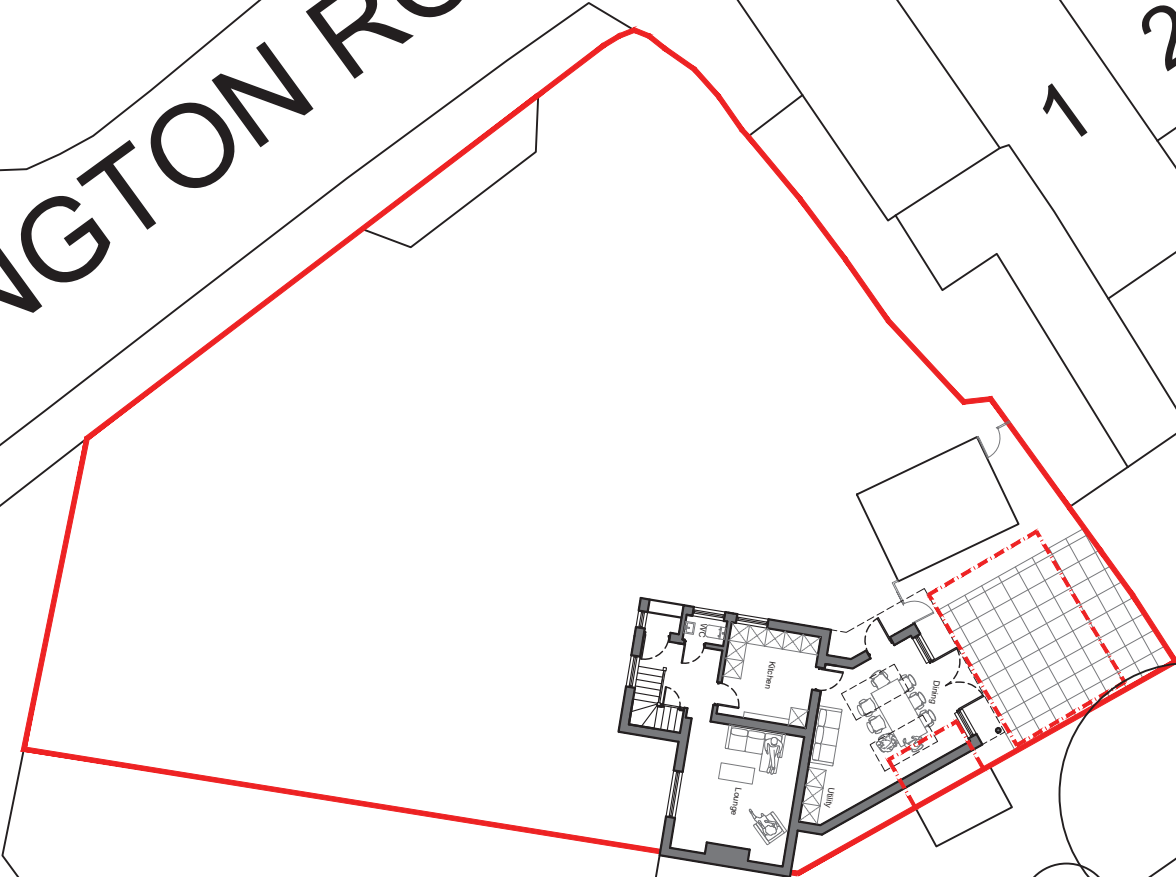

Site Boundary

DRAYCOTT
CHARTERED SURVEYORS

82 High Street
Lymington
Hampshire
SO41 9AN
Tel: 01590 673282
Email: surveyors@draycotts.co.uk

Project: 1 Broomhill Cottages
East End
Lymington
SO41 5SX

Client: Mr J Weller

Scale: 1:250 Date: 26/01/22

Paper Size: A3 Drawn By: SH

Drawing Status: Survey Drawing


Drawing Detail: Existing Site Plan

Drawing No: 100

Revision: -

PROPOSED SITE PLAN

1:250

 

All measurements are taken using laser measure and therefore, may be subject to a small margin of error.

Copyright © Draycott Chartered Surveyors 2015.

For construction purposes use given dimensions only.