




EXISTING NORTH EAST ELEVATION

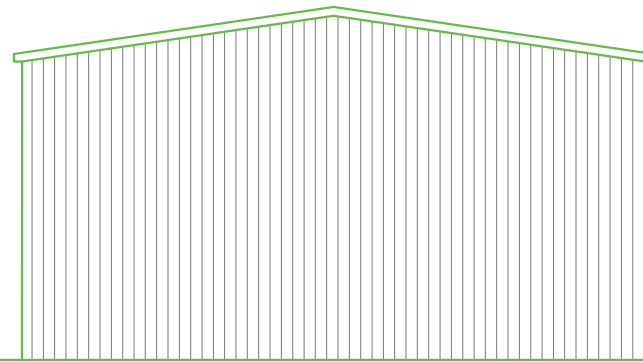


EXISTING SOUTH EAST ELEVATION

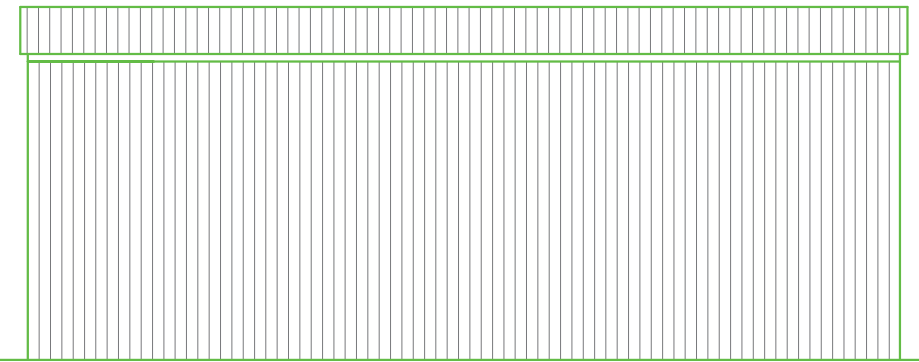


EXISTING SOUTH WEST ELEVATION

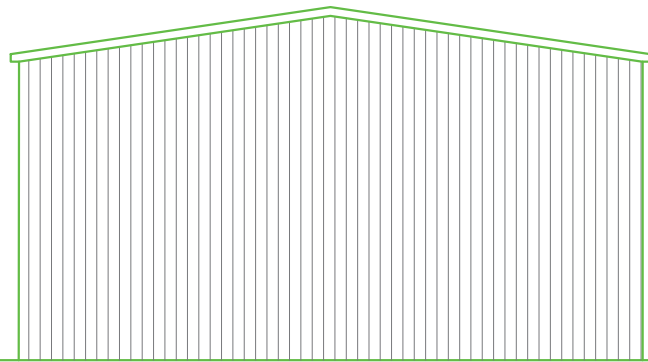

EXISTING NORTH WEST ELEVATION

 

EXISTING GROUND FLOOR

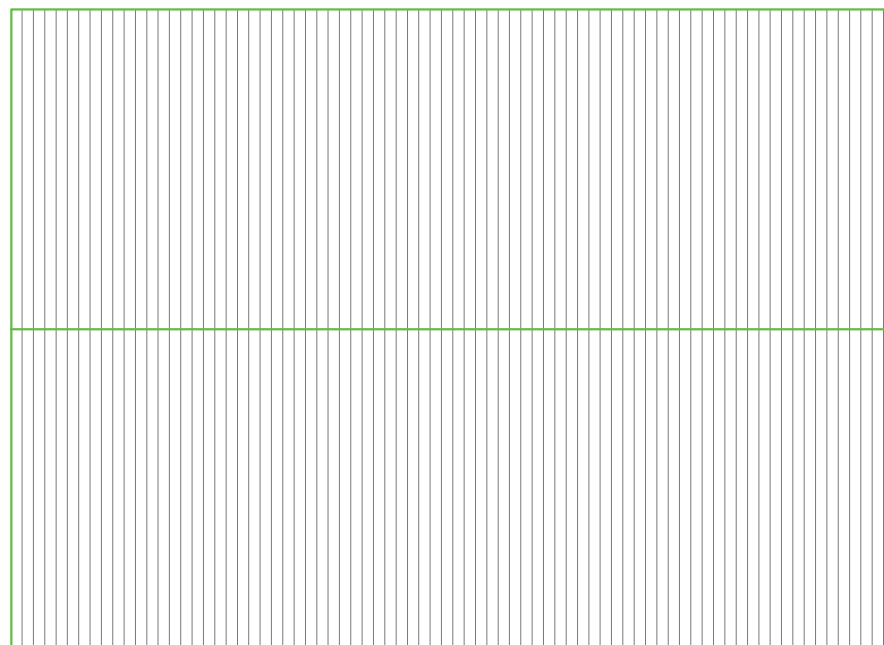

EXISTING ROOF PLAN

1:50



**DRAYCOTT**  
**CHARTERED SURVEYORS**

82 High Street  
 Lymington  
 Hampshire  
 SO41 9AN  
 Tel: 01590 673282  
 Email: surveyors@draycotts.co.uk

Project: 1 Broomhill Cottages  
 East End  
 Lymington  
 SO41 5SX

Client: Mr J Weller

Scale: 1:50 Date: 01/02/22

Paper Size: A3 Drawn By: SH

Drawing Status: Design Drawing

Drawing Detail: Existing Garden Shed Plans and Elevations

Drawing No: 109

Revision: