




EXISTING SOUTH EAST ELEVATION

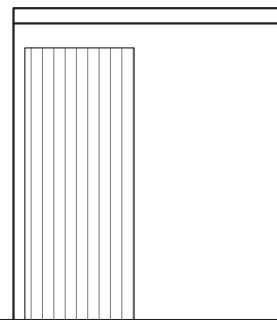


EXISTING NORTH EAST ELEVATION

 

EXISTING NORTH WEST ELEVATION

 


EXISTING SOUTH WEST ELEVATION

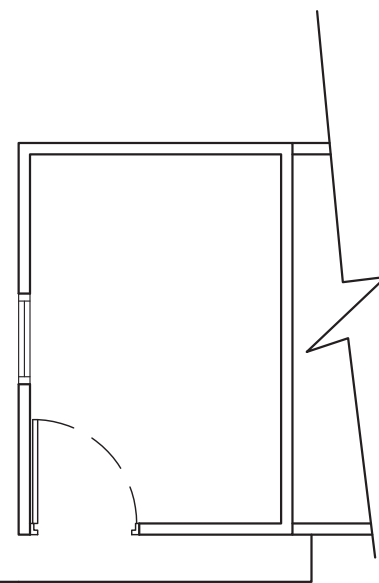


Existing neighbors outbuilding

EXISTING GROUND FLOOR

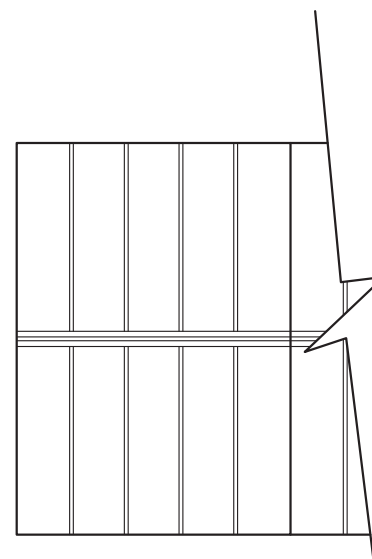

EXISTING ROOF PLAN

1:50

 

DRAYCOTT

CHARTERED SURVEYORS

82 High Street
Lymington
Hampshire
SO41 9AN
Tel: 01590 673282
Email: surveyors@draycotts.co.uk

Project: 1 Broomhill Cottages
East End
Lymington
SO41 5SX

Client: Mr J Weller

Scale: 1:50

Date: 01/02/22

Paper Size: A3

Drawn By: SH

Drawing Status: Design Drawing

Drawing Detail: Existing Coal Shed Plans and Elevations

Drawing No: 107

Revision: