



EXISTING GROUND FLOOR PLAN

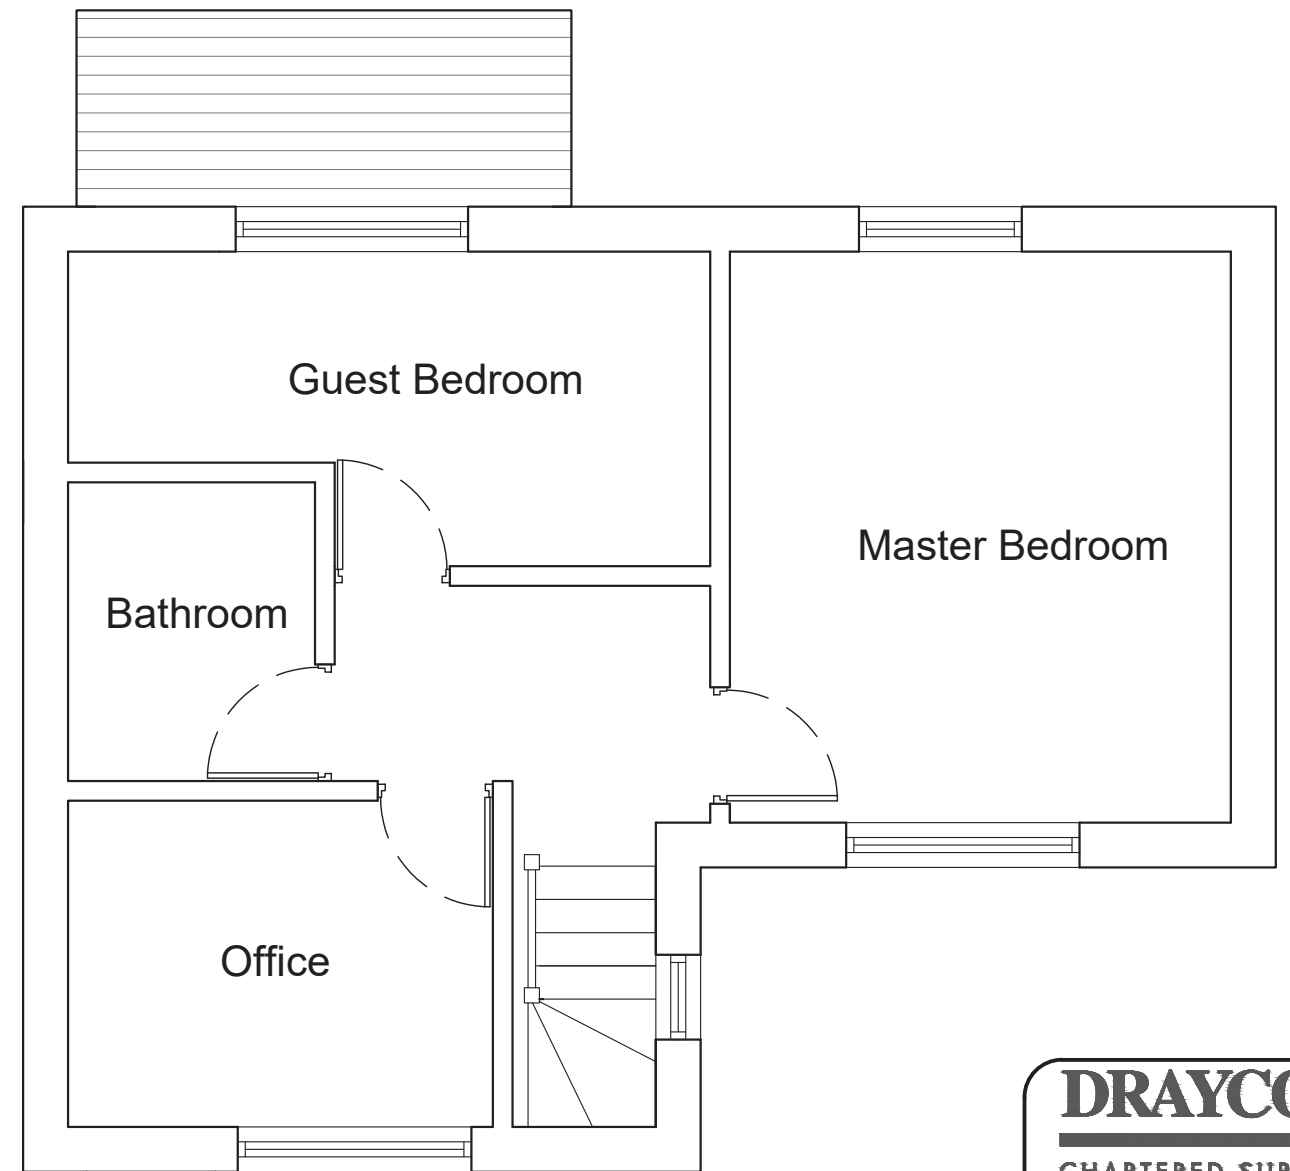

EXISTING FIRST FLOOR PLAN

 

**DRAYCOTT**  
**CHARTERED SURVEYORS**

82 High Street  
 Lymington  
 Hampshire  
 SO41 9AN  
 Tel: 01590 673282  
 Email: surveyors@draycotts.co.uk

Project: 1 Broomhill Cottages  
 East End  
 Lymington  
 SO41 5SX

Client: Mr J Weller

Scale: 1:50 Date: 26/01/22

Paper Size: A3 Drawn By: SH

Drawing Status: Survey Drawing

Drawing Detail: Existing Floor Plan

Drawing No: 102

Revision: