




South elevation

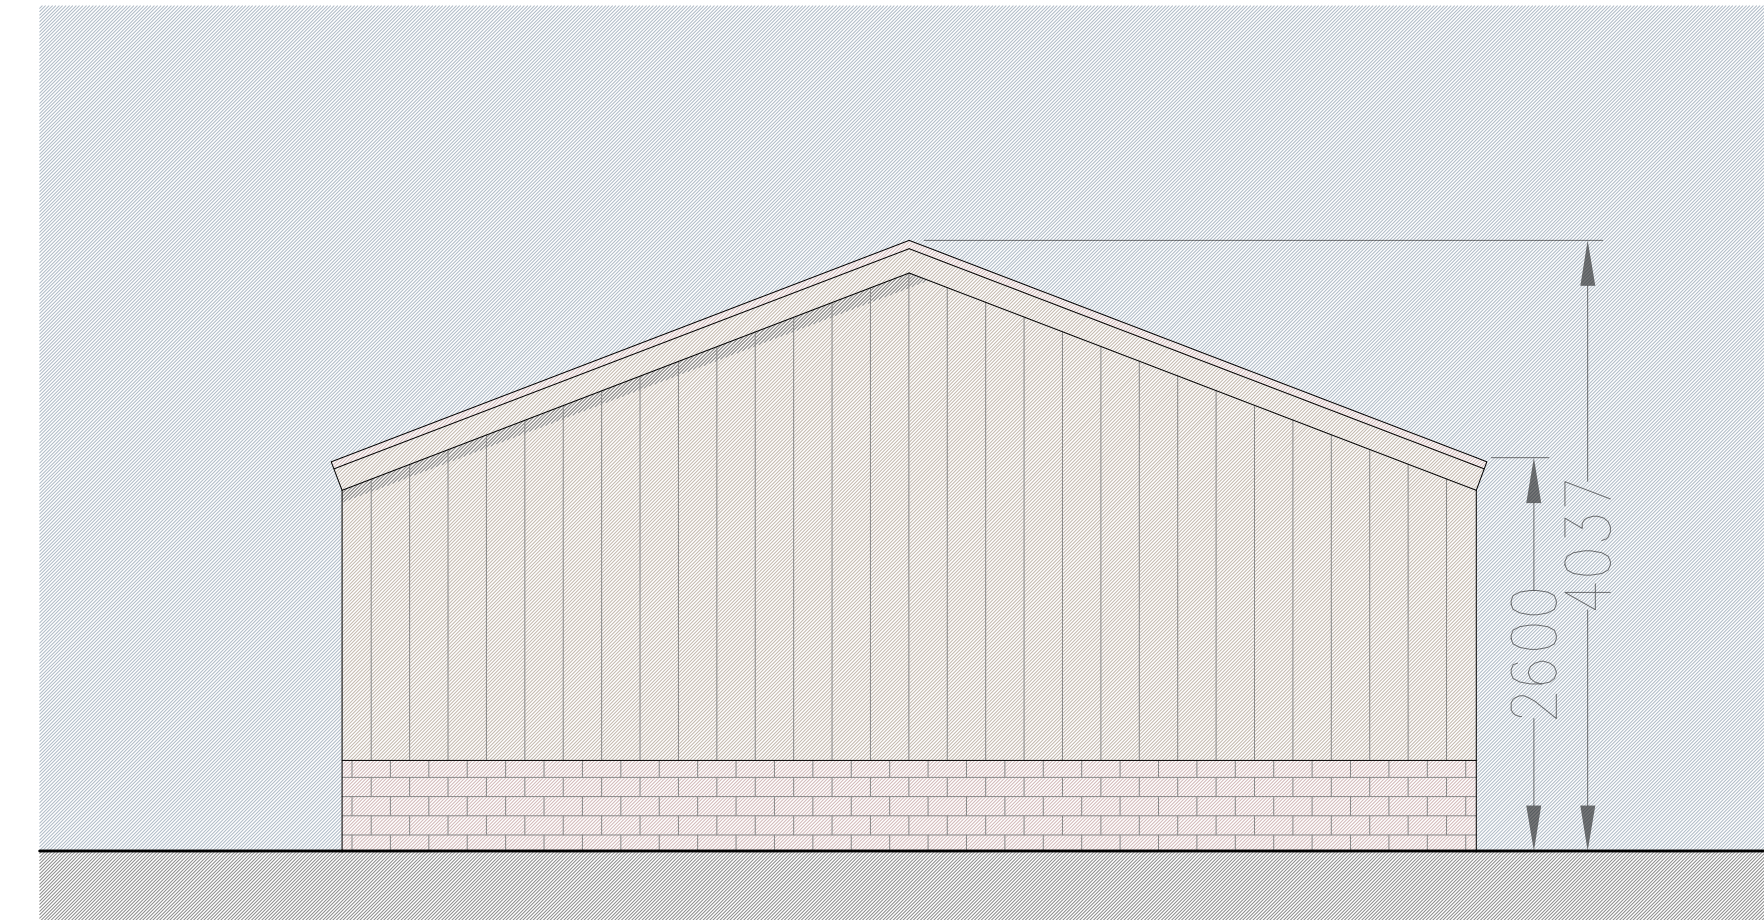


East elevation  
(west identical)

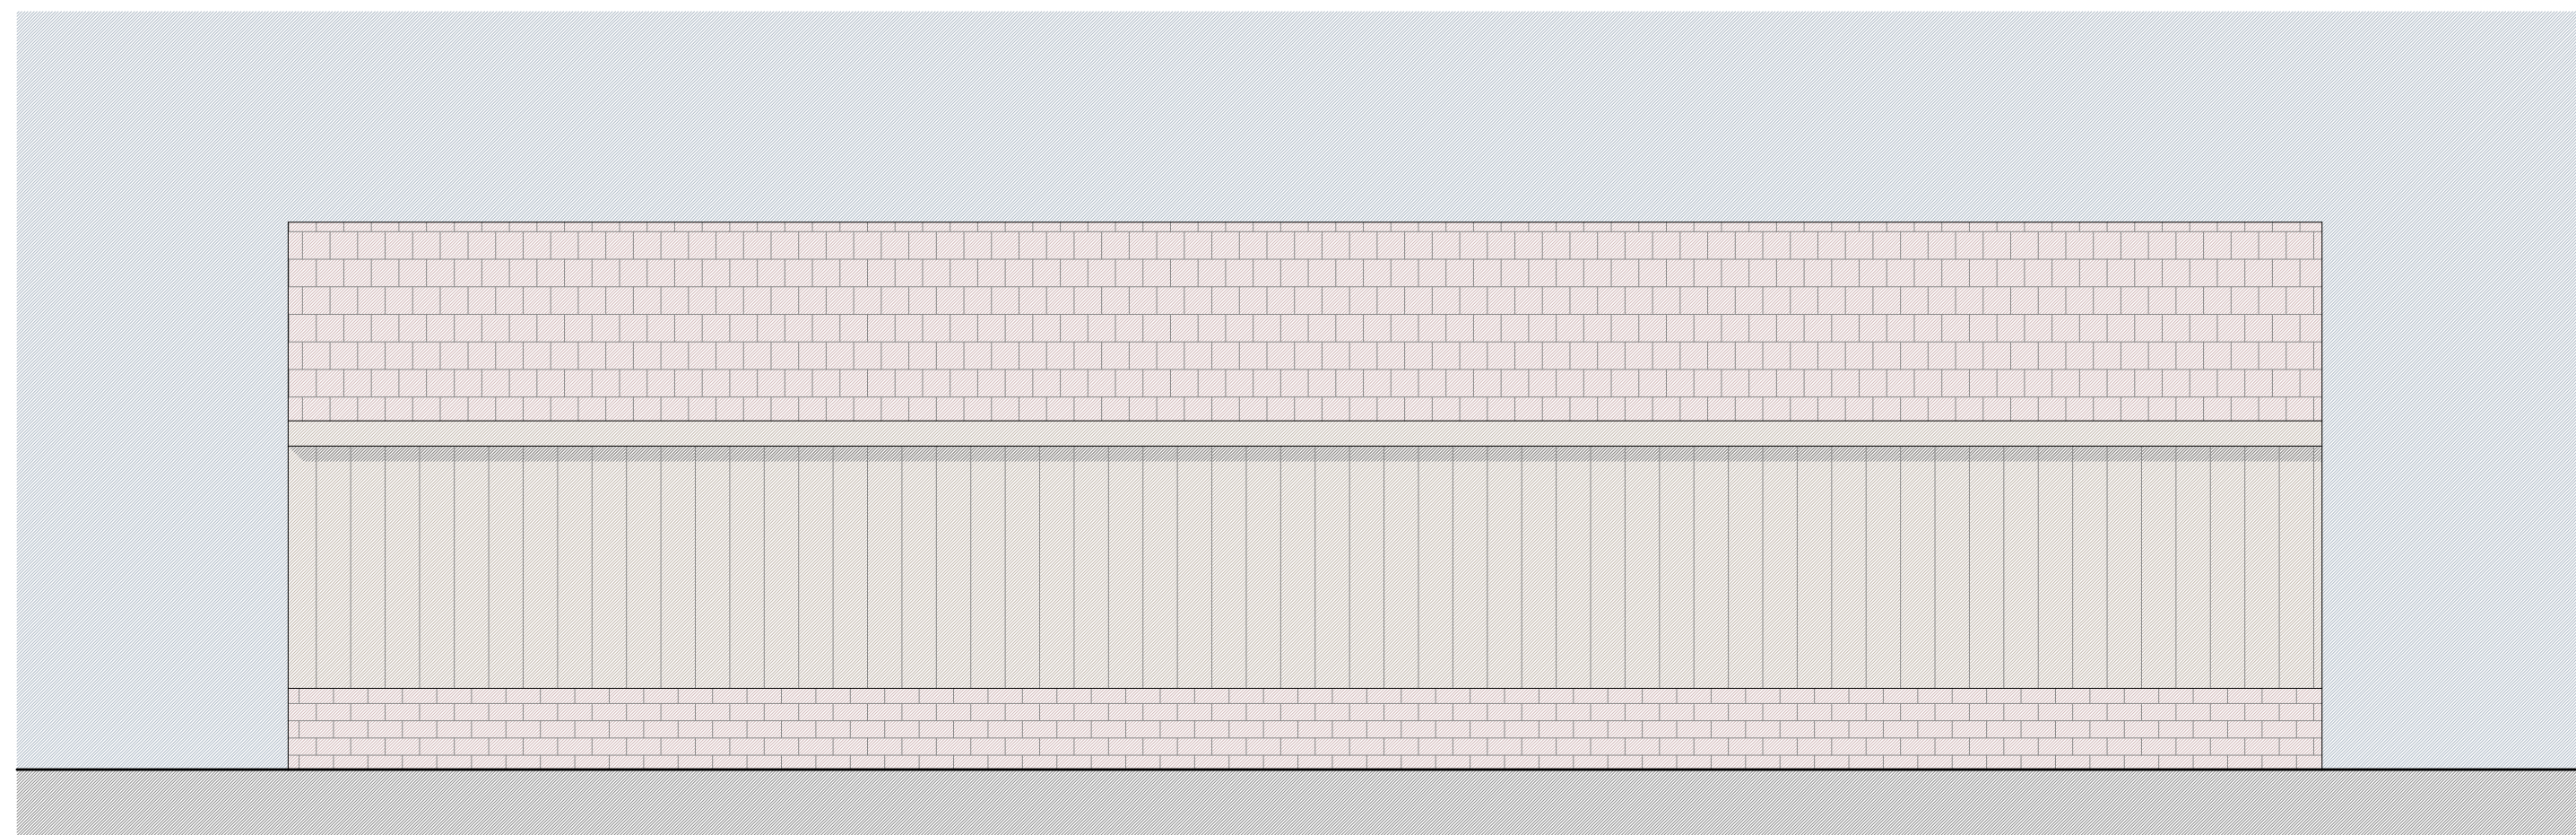

North elevation

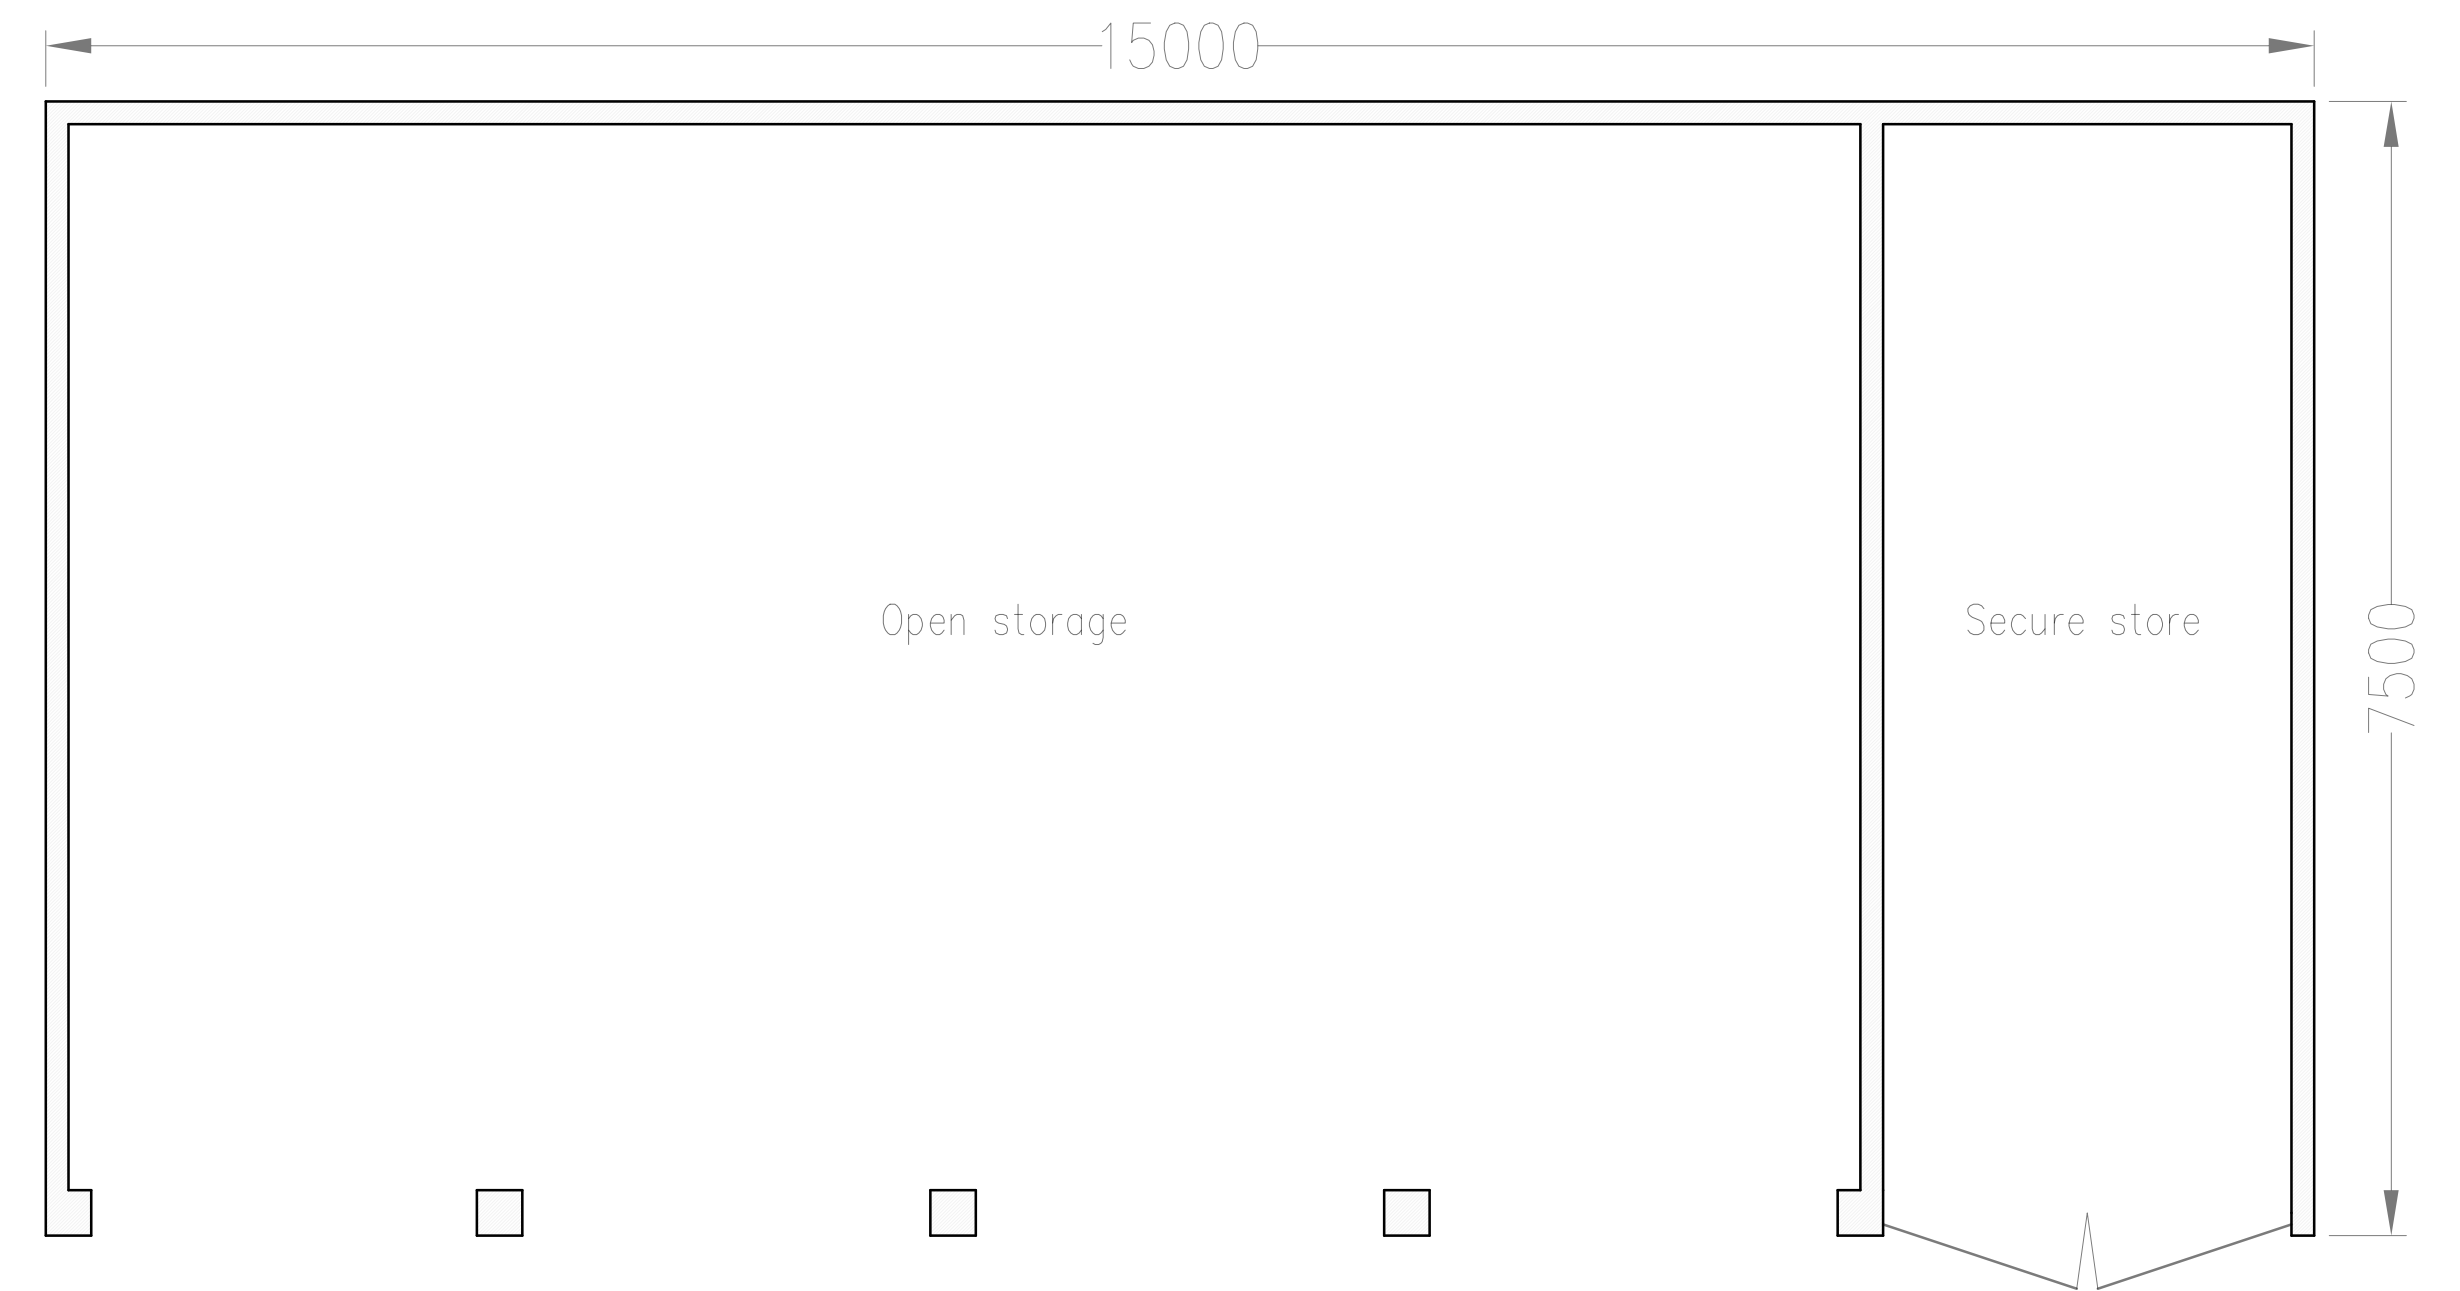

Floor plan

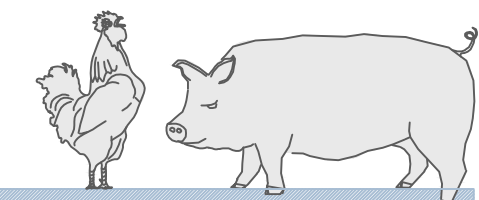

**IAN PICK ASSOCIATES LTD**  
Specialist Agricultural & Rural Planning Consultants

Station Farm Offices  
Wansford Road  
Nafferton  
Driffield  
East Yorkshire  
YO25 8NJ

T : 01377 253363  
E : mail@ianpick.co.uk  
W : www.ianpickassociates.co.uk

**CLIENT**  
Mr & Mrs I Bennett

**JOB TITLE**  
Replacement storage  
building

**SCALE**  
1=50

**DATE**  
Feb 22

**DWG. TITLE**  
Elevations A1

**DRN**  
SH

**DWG. NUMBER**  
IP/IB/02

**REV**  
-