




East elevation

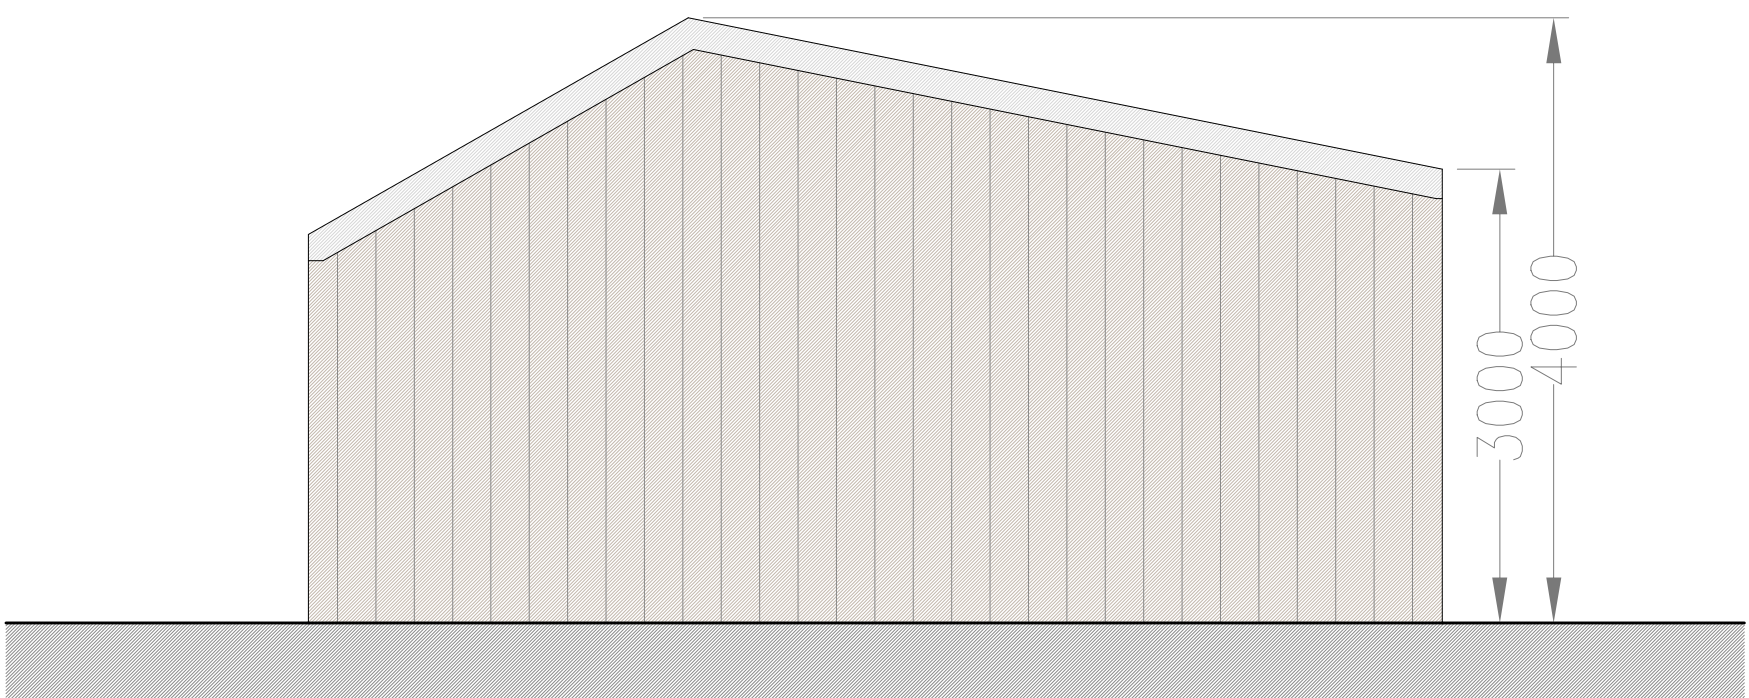


West elevation

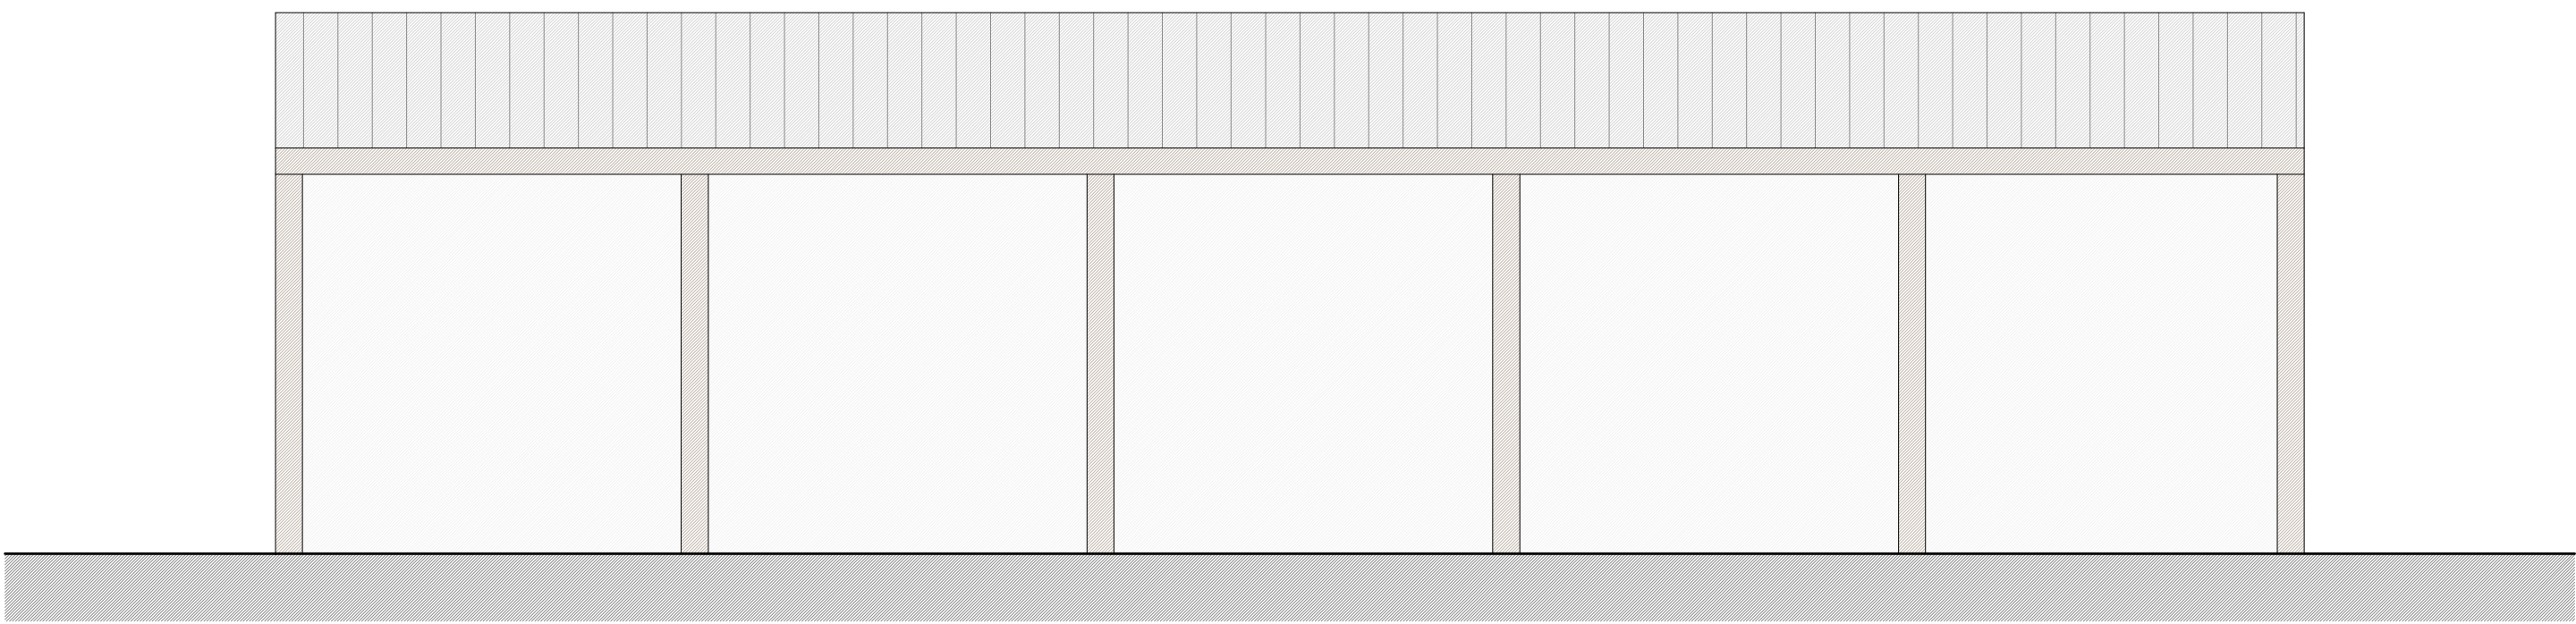

South elevation

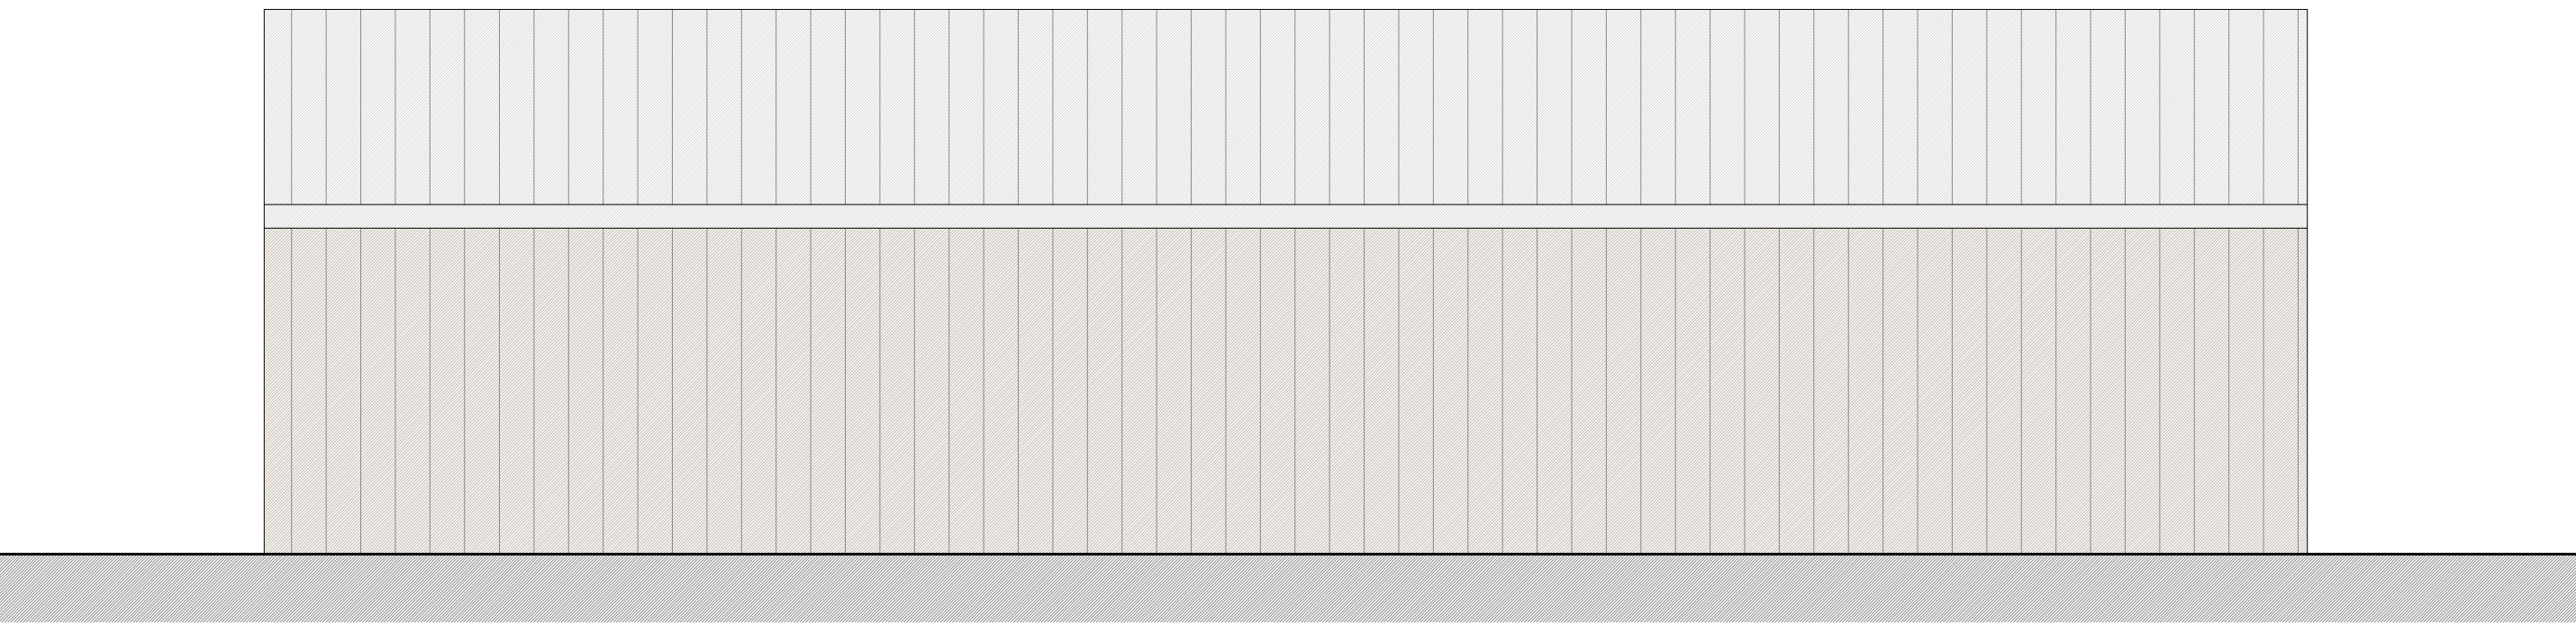

North elevation

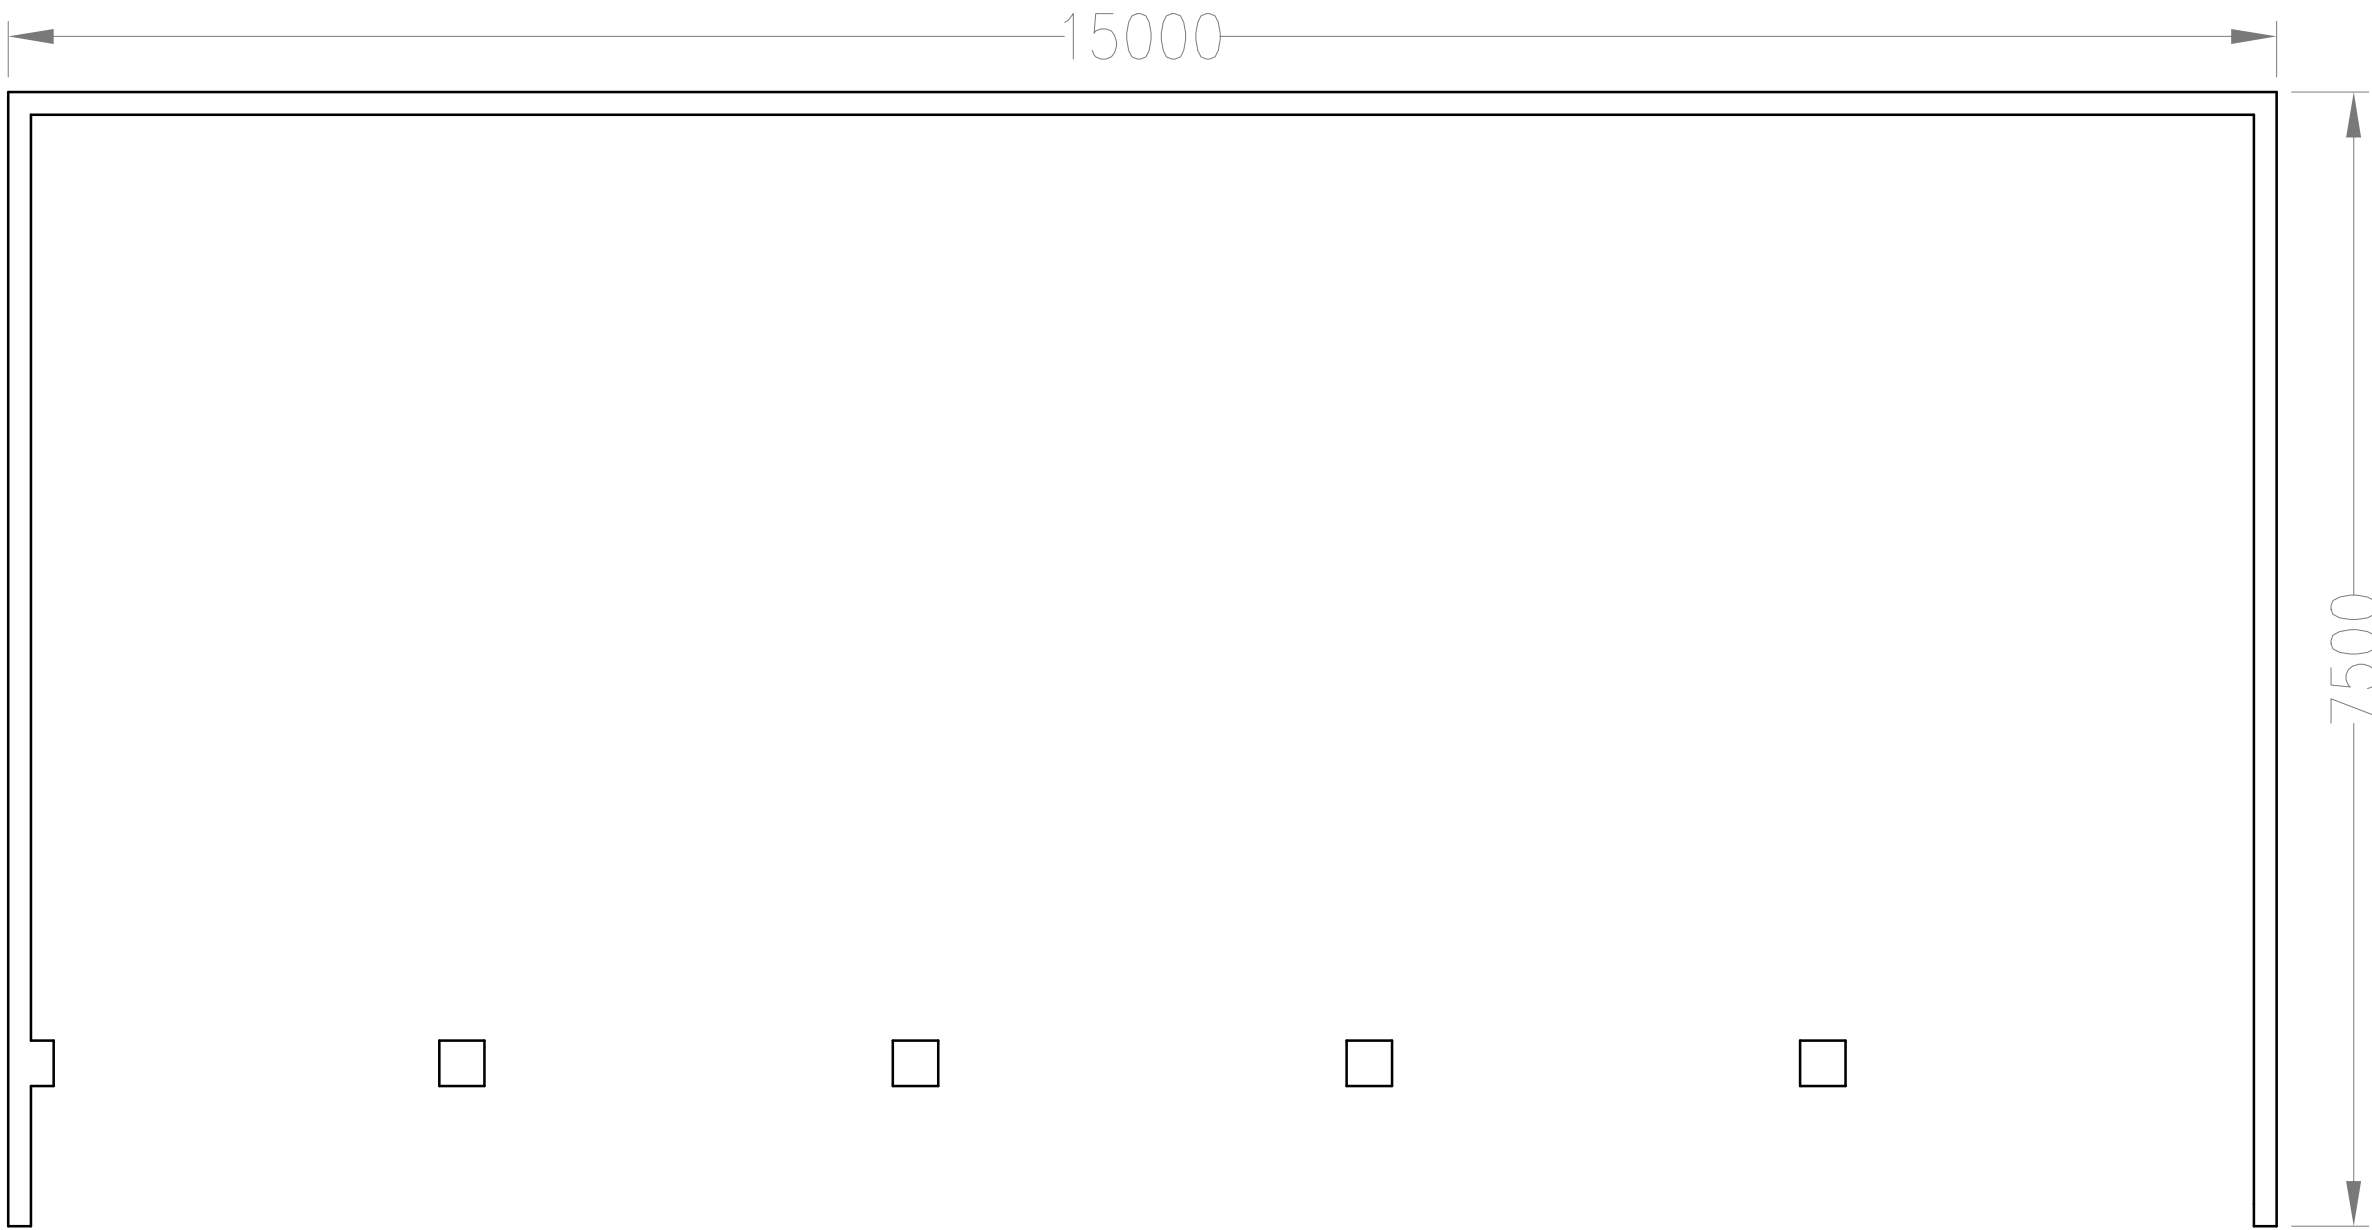

Floor plan



		DWG. TITLE	
		Existing Elevations A1	
Station Farm Offices Wansford Road Nafferton Drifffield East Yorkshire YO25 8NJ	CLIENT	SCALE	DRN
	Mr & Mrs I Bennett	1=50	SH
T : 01377 253363 E : mail@ianpick.co.uk W : www.ianpickassociates.co.uk	JOB TITLE	DATE	DWG. NUMBER
	Replacement storage building	Feb 22	IP/IB/32
		REV	
		-	