


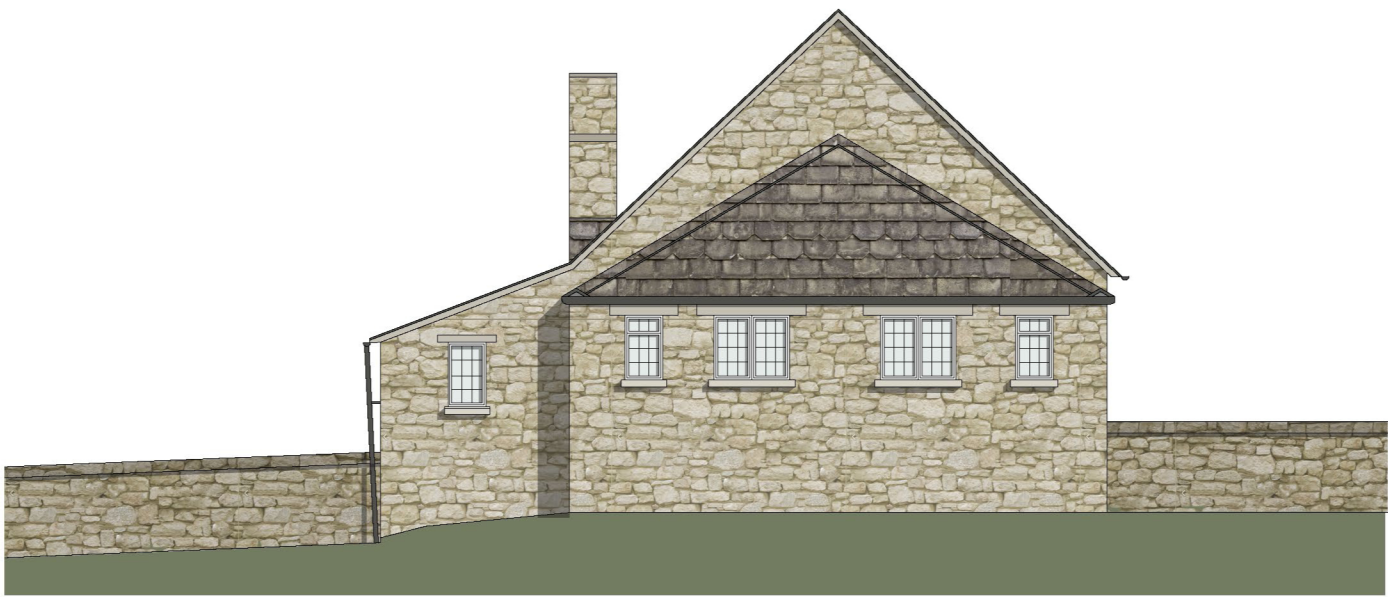


East Elevation



North Elevation



West Elevation

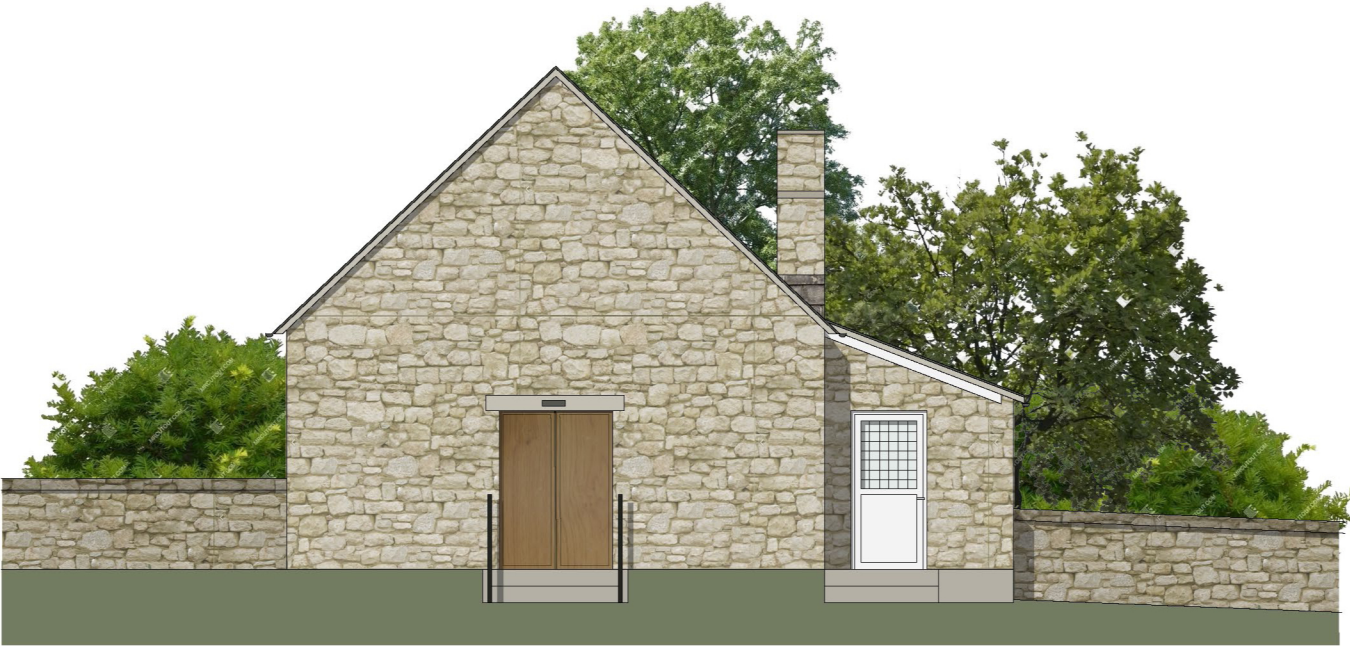

South Elevation

0m 2.5m 5m 7.5m



Party Wall Etc. Act 1996
The works indicated on these drawings may be within the provisions of the Act. It is the building owner's responsibility to serve the requisite notice(s) to adjoining owners and otherwise comply with the Act.

Responsibility is not accepted for errors made by others scaling from this drawing. All discrepancies should be reported to Tuppoo Rottuno Design.

Copyright: 2014 Tuppoo Rottuno Design. This document and the design are the copyright of Tuppoo Rottuno Design. This drawing is not to be used or copied without written authorised consent.

Drawing:
Existing Elevations

Proposal:
Swinbrook Village Hall

Scale 1:100 @ A3
Drawing Number : 004 Revision :
Drawn By: MJL Date : 20/11/21
Swinbrook Village Hall

34 Hatherop Road
Fairford
GL7 4JZ
07584 169 004
mattlawrence87@hotmail.co.uk