



East Elevation

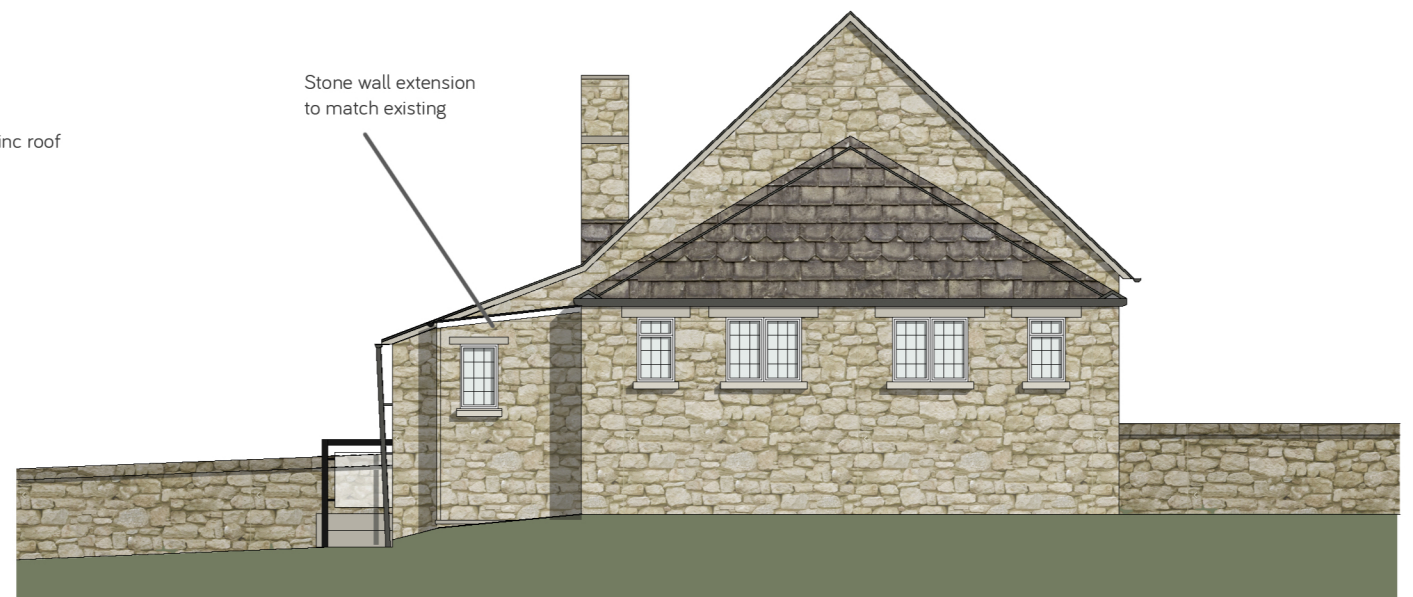

North Elevation



West Elevation

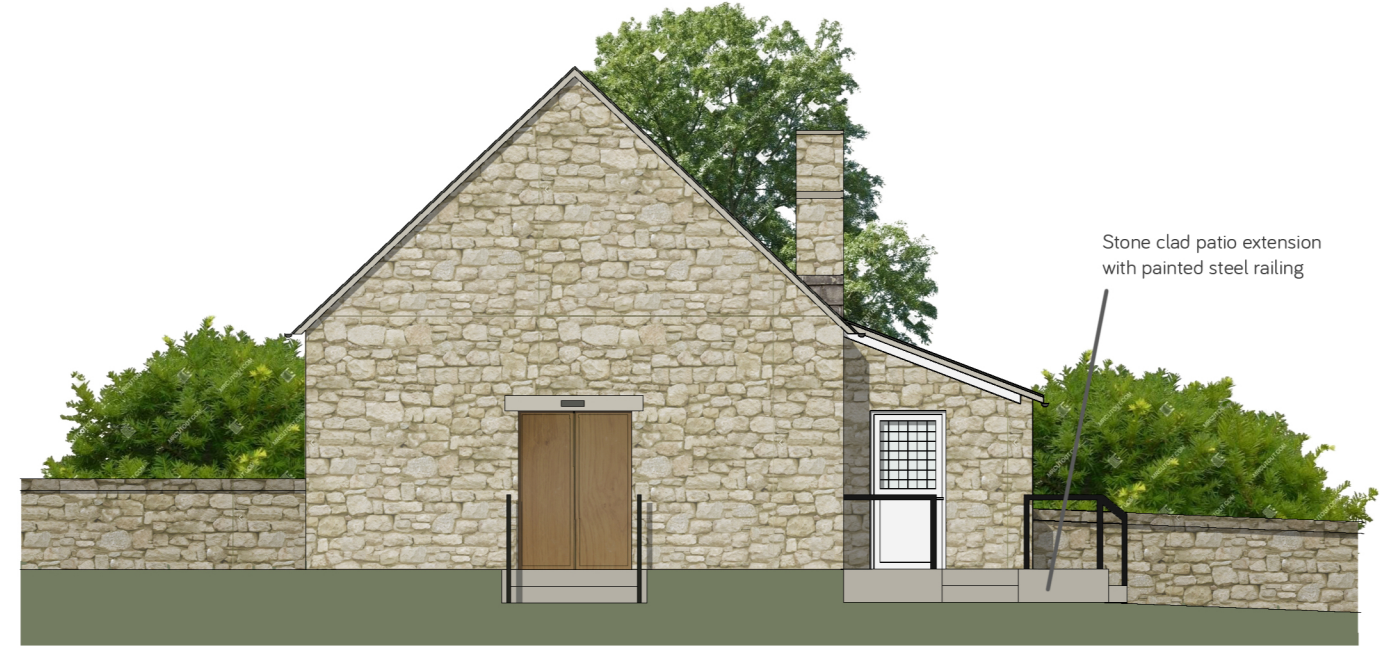

South Elevation



Party Wall Etc. Act 1996  
 The works indicated on these drawings may be within the provisions of the Act. It is the building owner's responsibility to serve the requisite notice(s) to adjoining owners and otherwise comply with the Act.

Responsibility is not accepted for errors made by others scaling from this drawing. All discrepancies should be reported to Tuppó Rotunno Design.

Copyright: 2014 Tuppó Rotunno Design. This document and the design are the copyright of Tuppó Rotunno Design. This drawing is not to be used or copied without written authorised consent.

Drawing:  
 Existing Elevations

Proposal:  
 Swinbrook Village Hall

Scale 1:100 @ A3  
 Drawing Number : 006 Revision :  
 Drawn By: MJL Date : 20/11/21  
 Swinbrook Village Hall

34 Hatherop Road  
 Fairford  
 GL7 4JZ  
 07584 169 004  
 mattlawrence87@hotmail.co.uk