



Ground Floor As Proposed

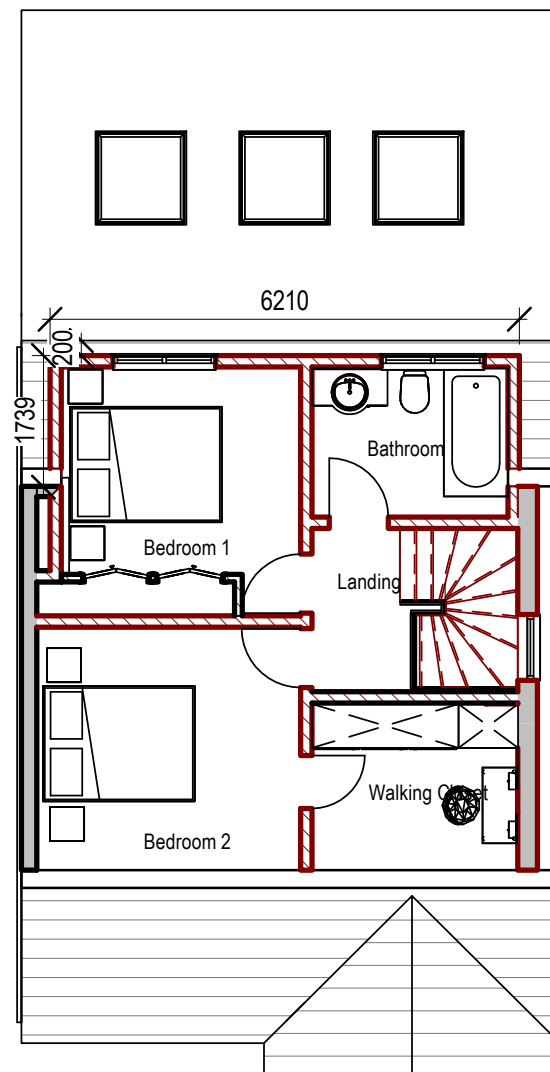

Loft As Proposed

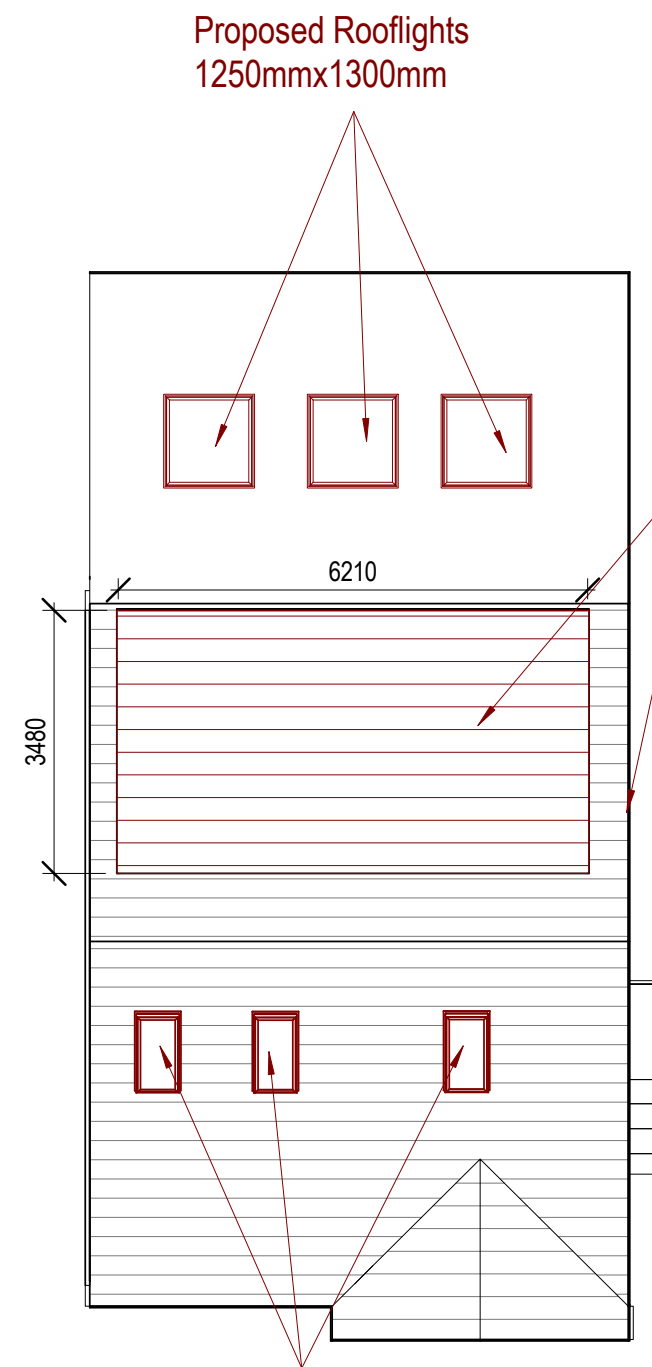

Roof Plan As Proposed



1	Revision 1	04/02/22
rev	description	drawn checked date
revisions		
status: PLANNING		
reason for issue: S0 - INITIAL STATUS		
This drawing is protected under The Copyright, Designs and Patents Act 1988. This drawing is produced for PLANNING PURPOSES ONLY and is not to be used for construction.		



London Office: 27 Old Gloucester Street, Bloomsbury WC1N 3AX  
Essex Office: Jubilee House 3 The Dr, Brentwood CM13 3FR

www.mtm-vision.com email: info@mtm-vision.com phone: +44 (0) 1277412178

client: Alana Kelly & Paul Charity

project: 17 Beverley Rise  
CM11 2HU Billericay Essex

title: Floor Plans  
As Proposed

scale: 1 : 100 @ A3

date: 04/02/2022

drawn: SF

checked: MB

file name:  
project no: originator: zone: level: type: role: dwg number: revision:  
PR0040/46 - MTM - ZZ - DR - A - 03003 P1