






East Elevation As Proposed

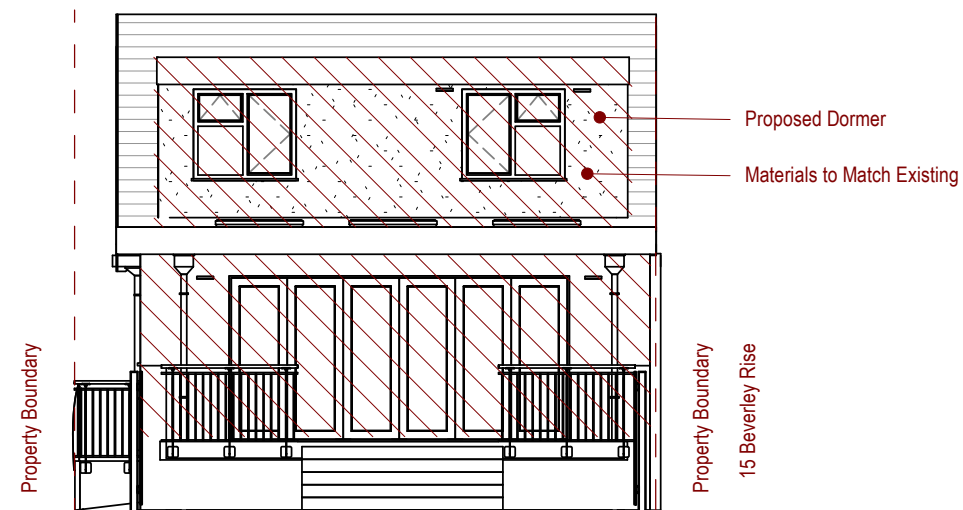

West Elevation As Proposed

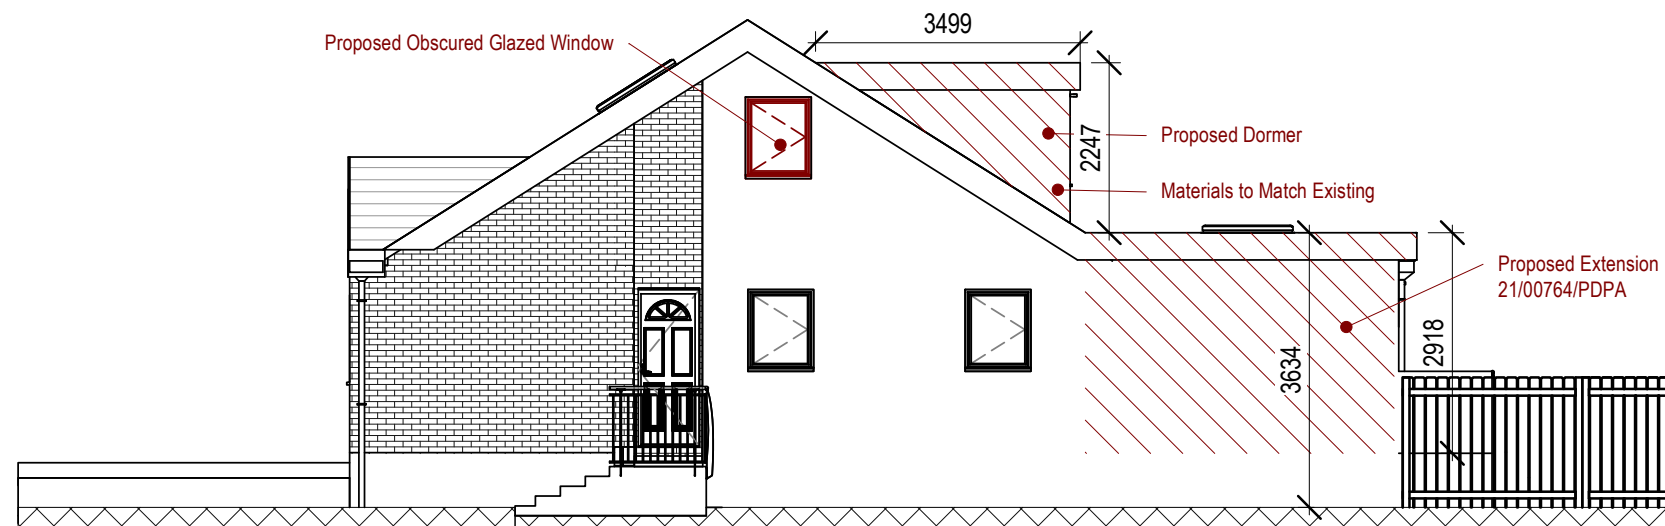

Side Elevation As Proposed

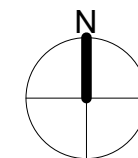

1	Revision 1	04/02/22		
rev	description	drawn	checked	date
revisions				
status: PLANNING				
reason for issue: S0 - INITIAL STATUS				
This drawing is protected under The Copyright, Designs and Patents Act 1988. This drawing is produced for PLANNING PURPOSES ONLY and is not to be used for construction.				



London Office: 27 Old Gloucester Street, Bloomsbury WC1N 3AX
Essex Office: Jubilee House 3 The Dr, Brentwood CM13 3FR

www.mtm-vision.com email: info@mtm-vision.com phone : +44 (0) 1277412178

client: Alana Kelly & Paul Charity

project: 17 Beverley Rise
CM11 2HU Billericay Essex

title: Elevations
As Proposed

scale: 1 : 100 @ A3

date: 22/03/2021

drawn: SF

checked: MB

file name:
project no: originator: zone: level: type: role: dwg number: revision:
PR0040/46 - MTM - XX - DR - A - 03005 P1