






FRONT ELEVATION
HELMSHORE ROAD

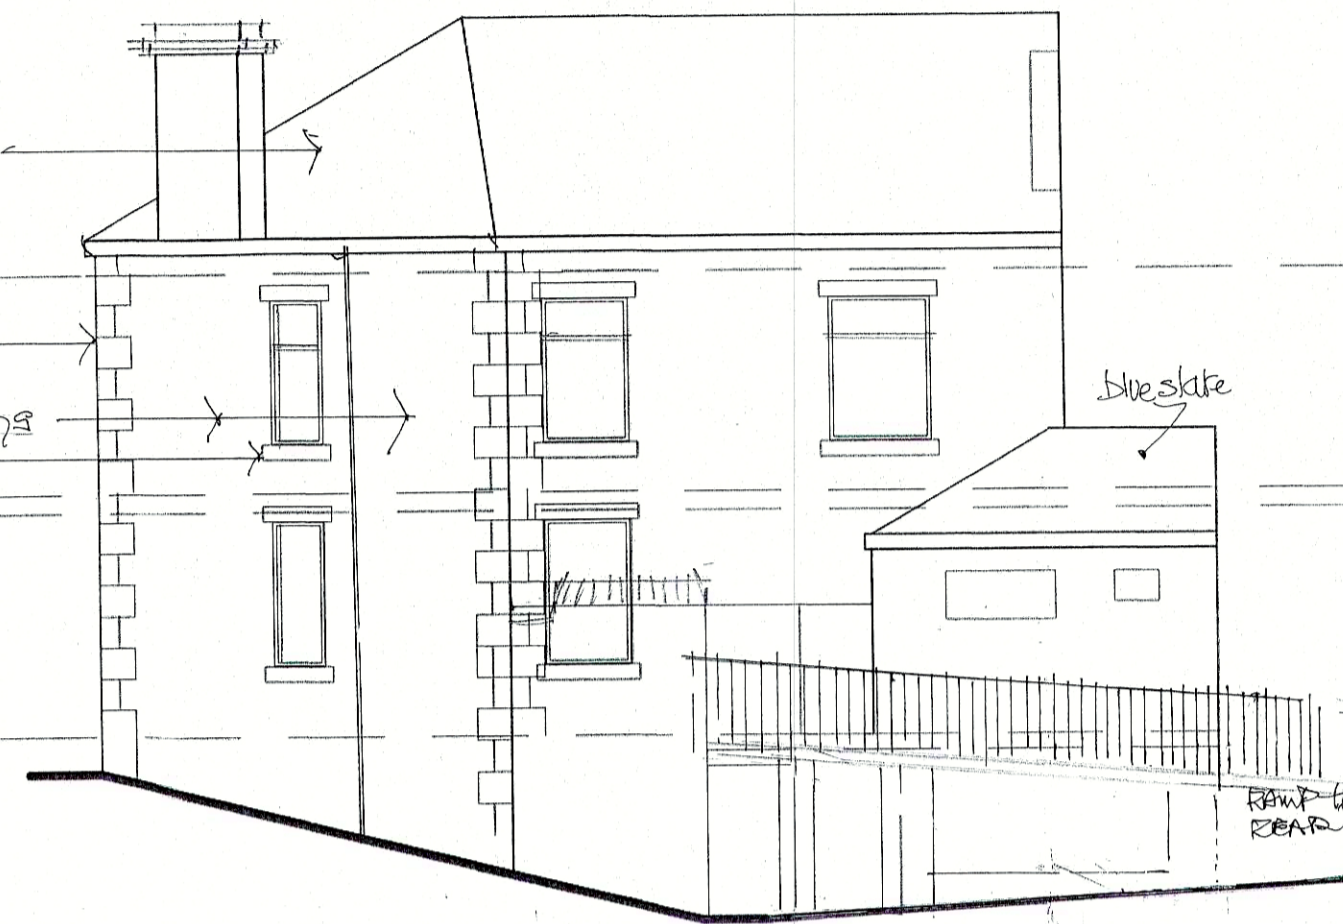


GABLE ELEVATION
GRANE ROAD




REAR ELEVATION

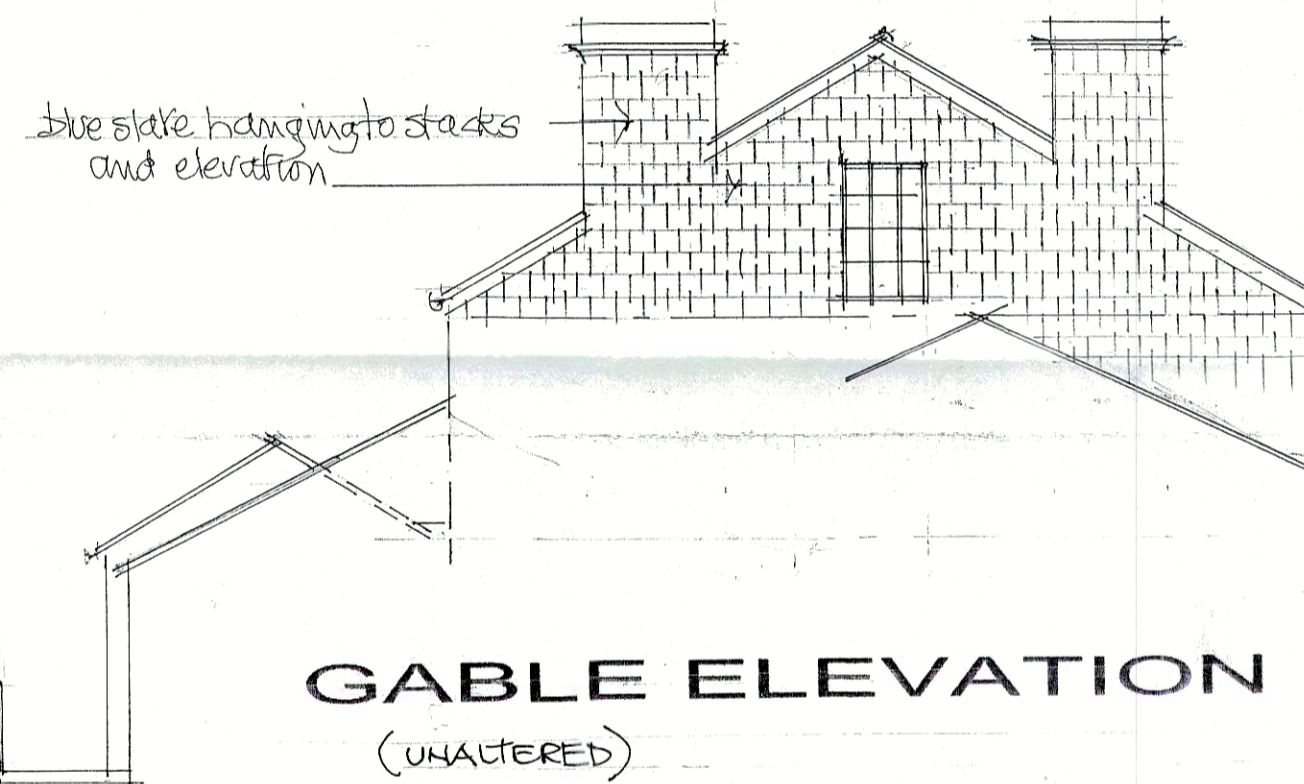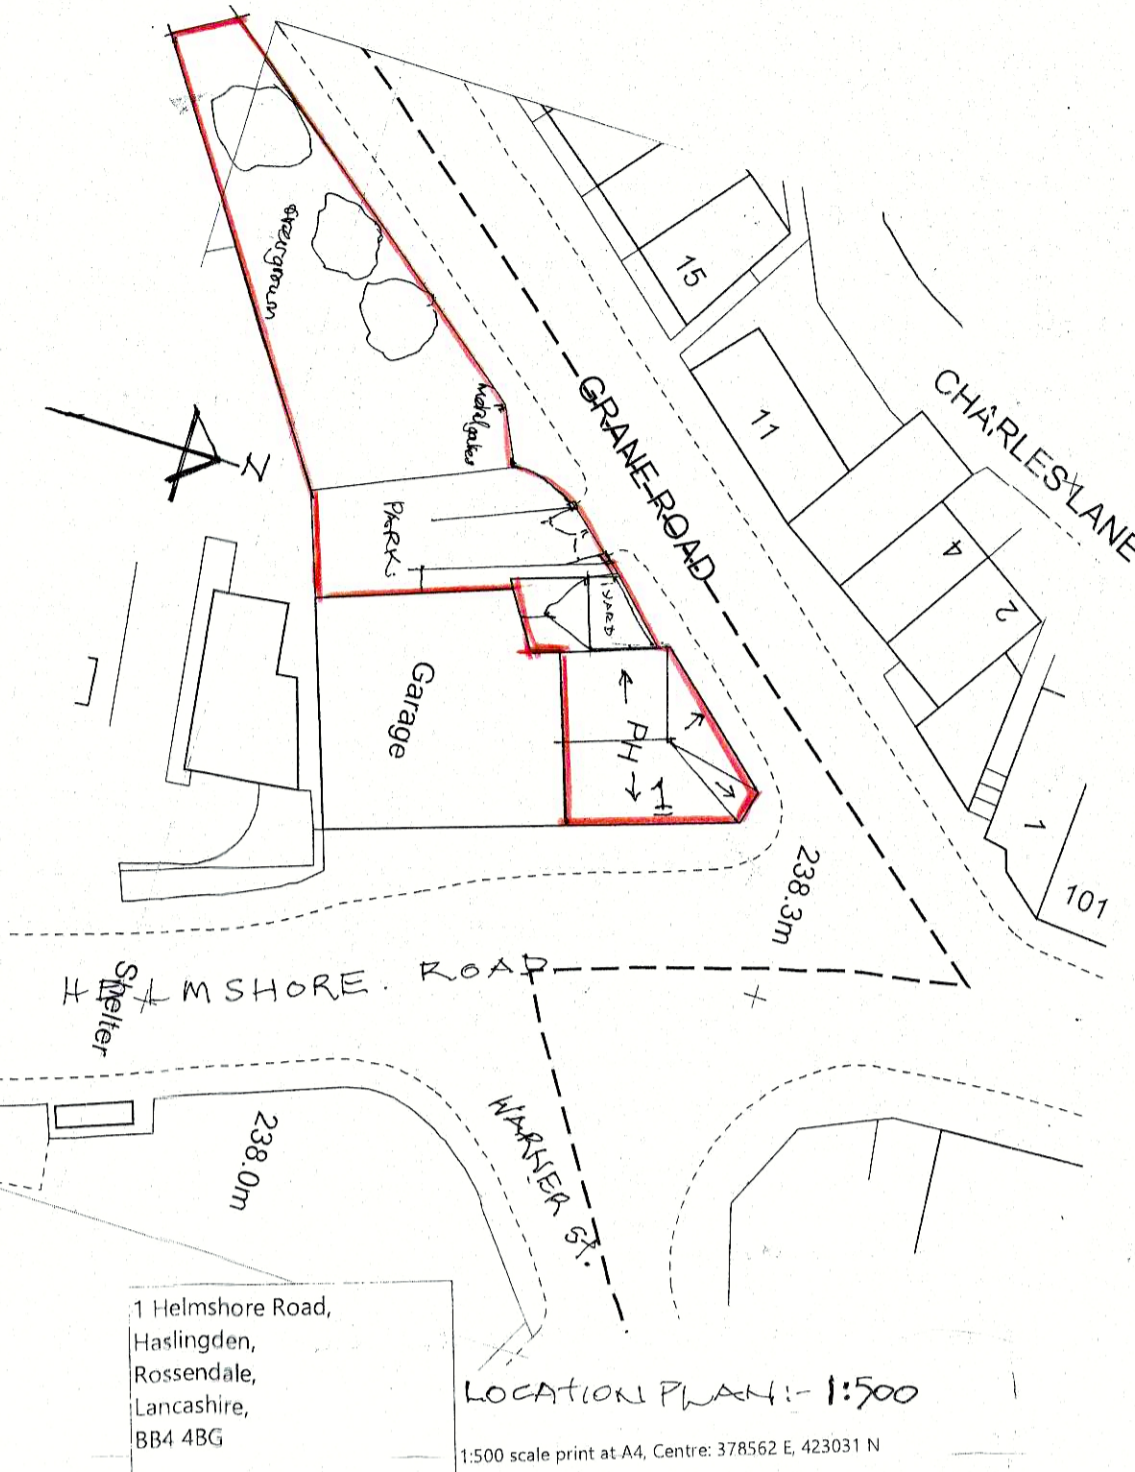


GABLE ELEVATION
(UNALTERED)

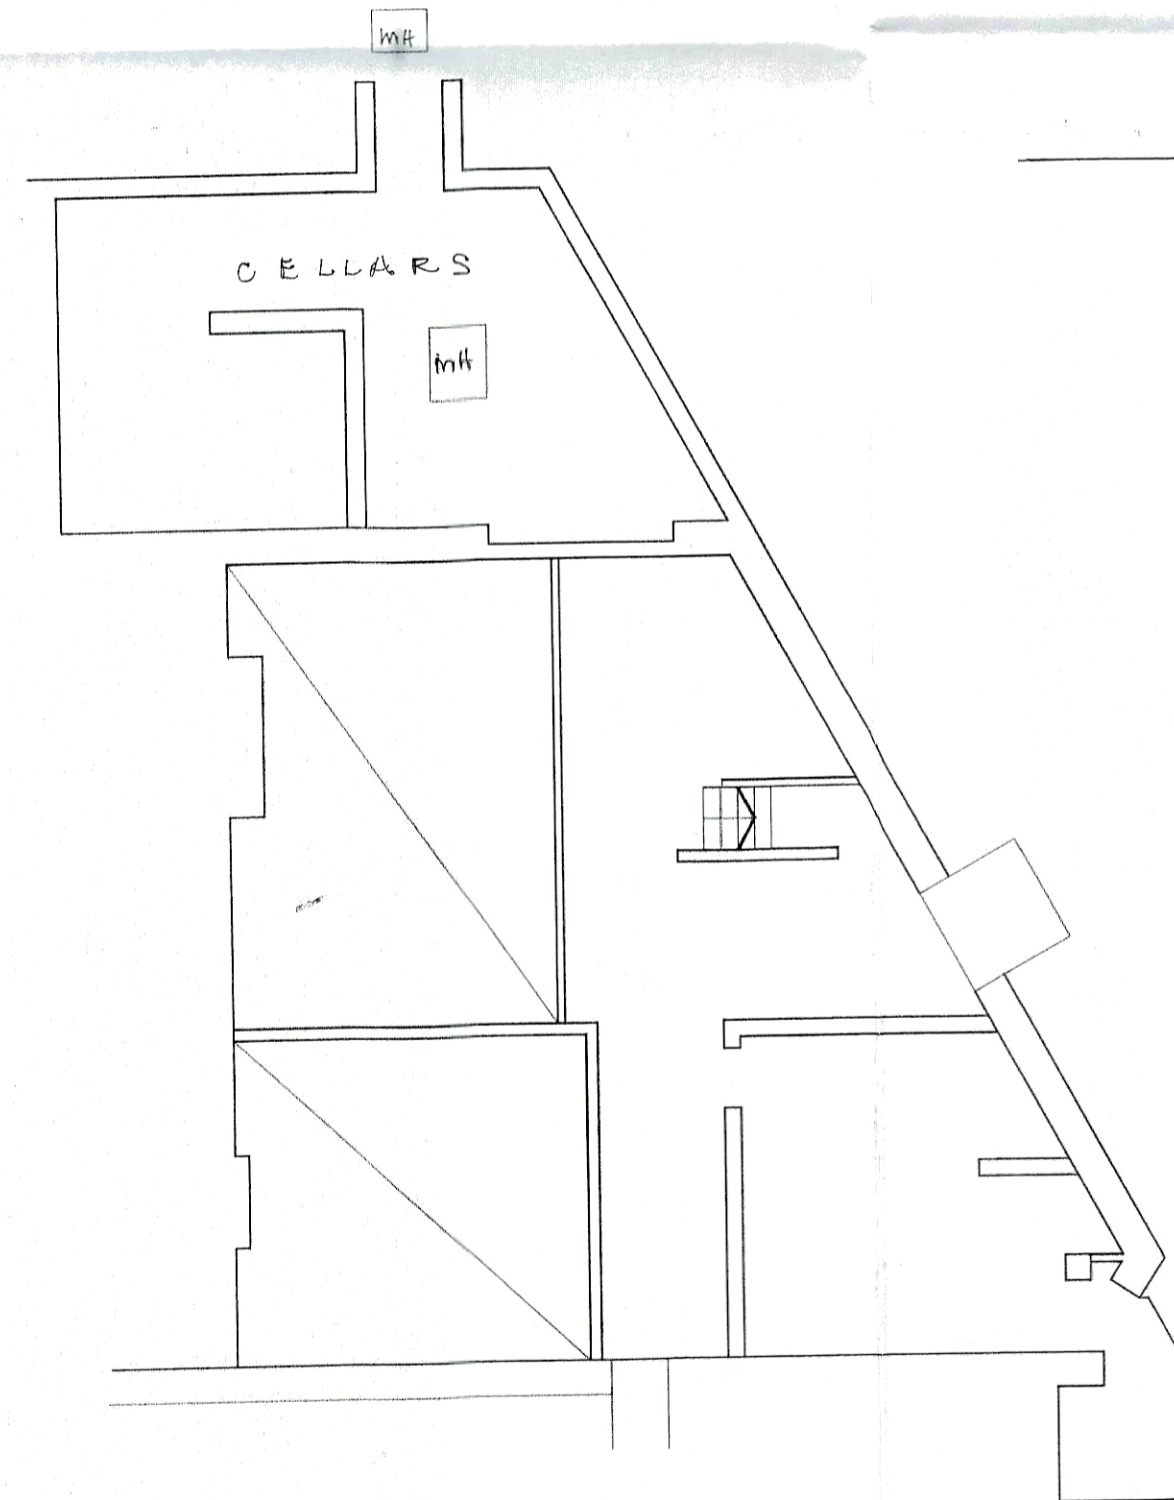


BASEMENT PLAN

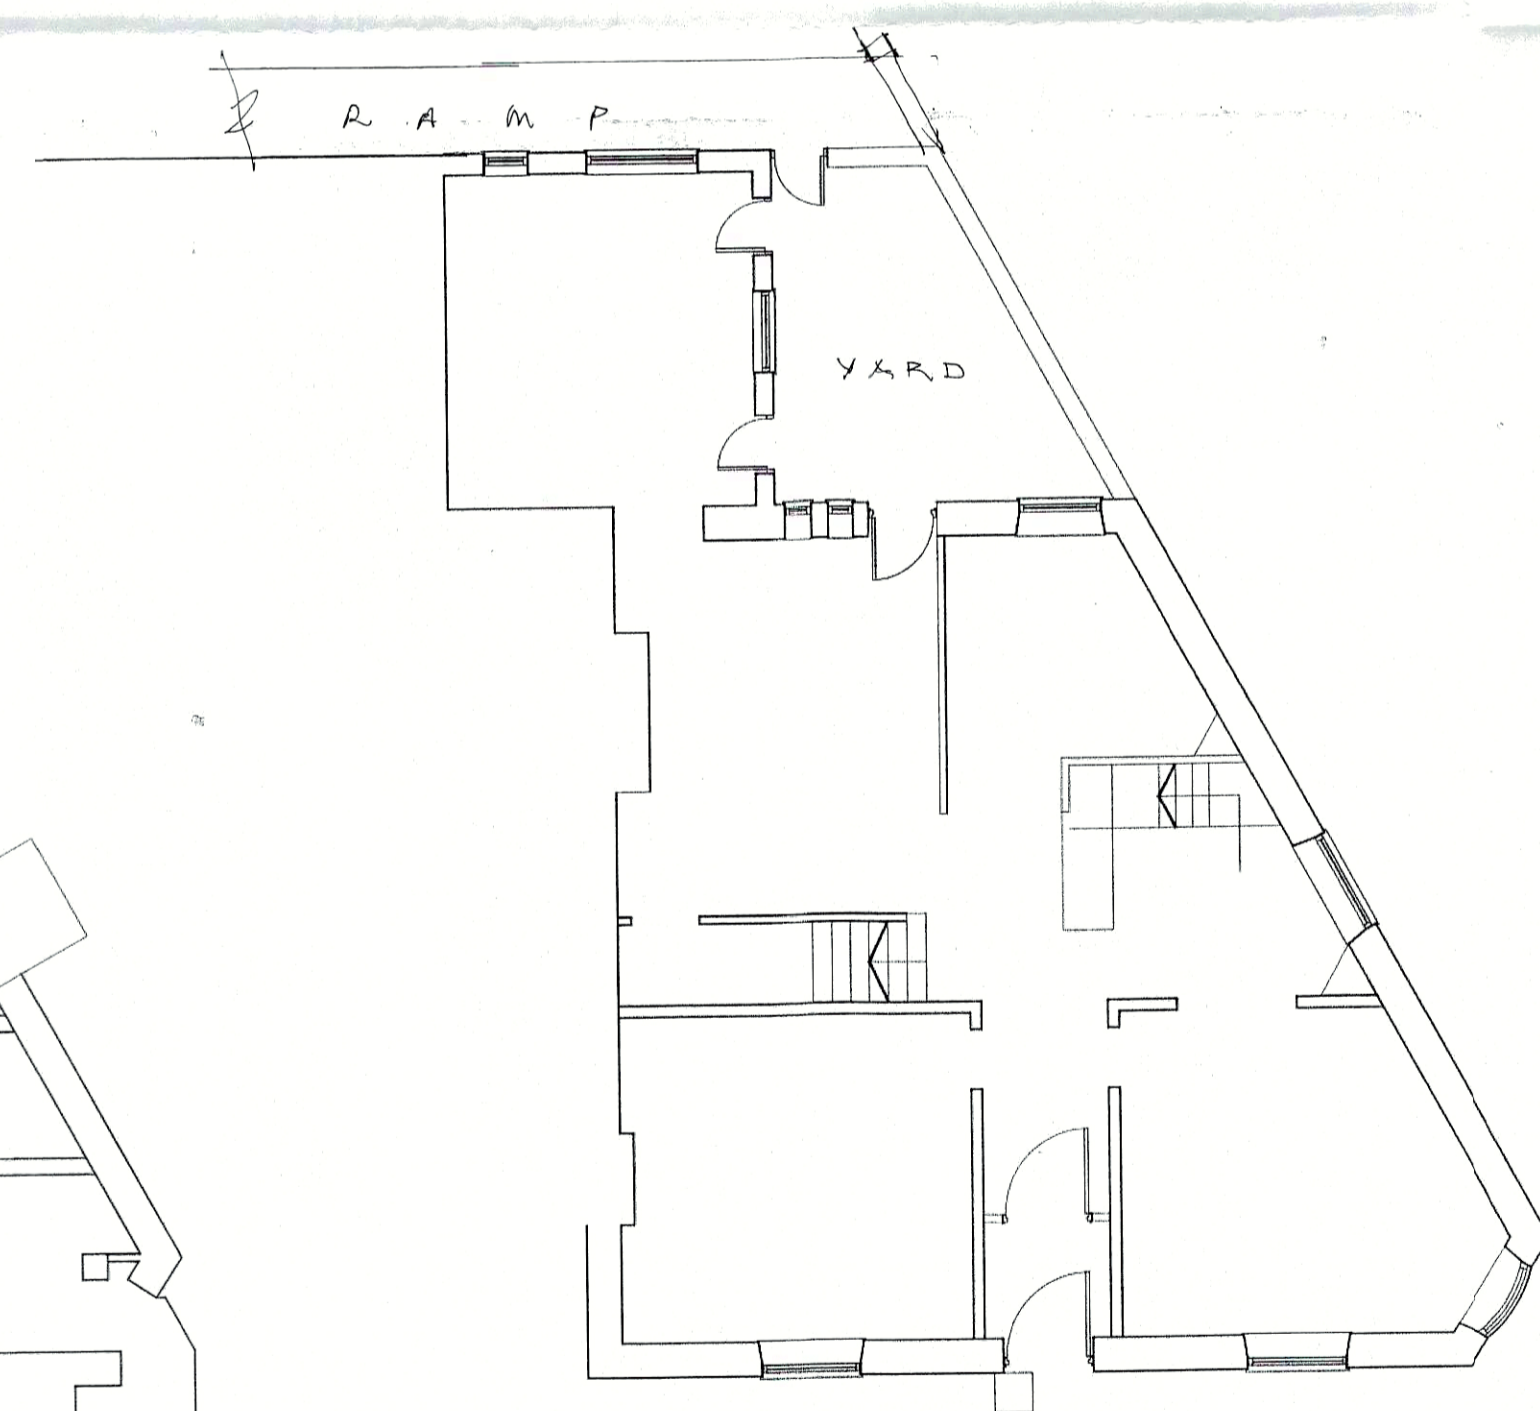


GROUND FLOOR PLAN

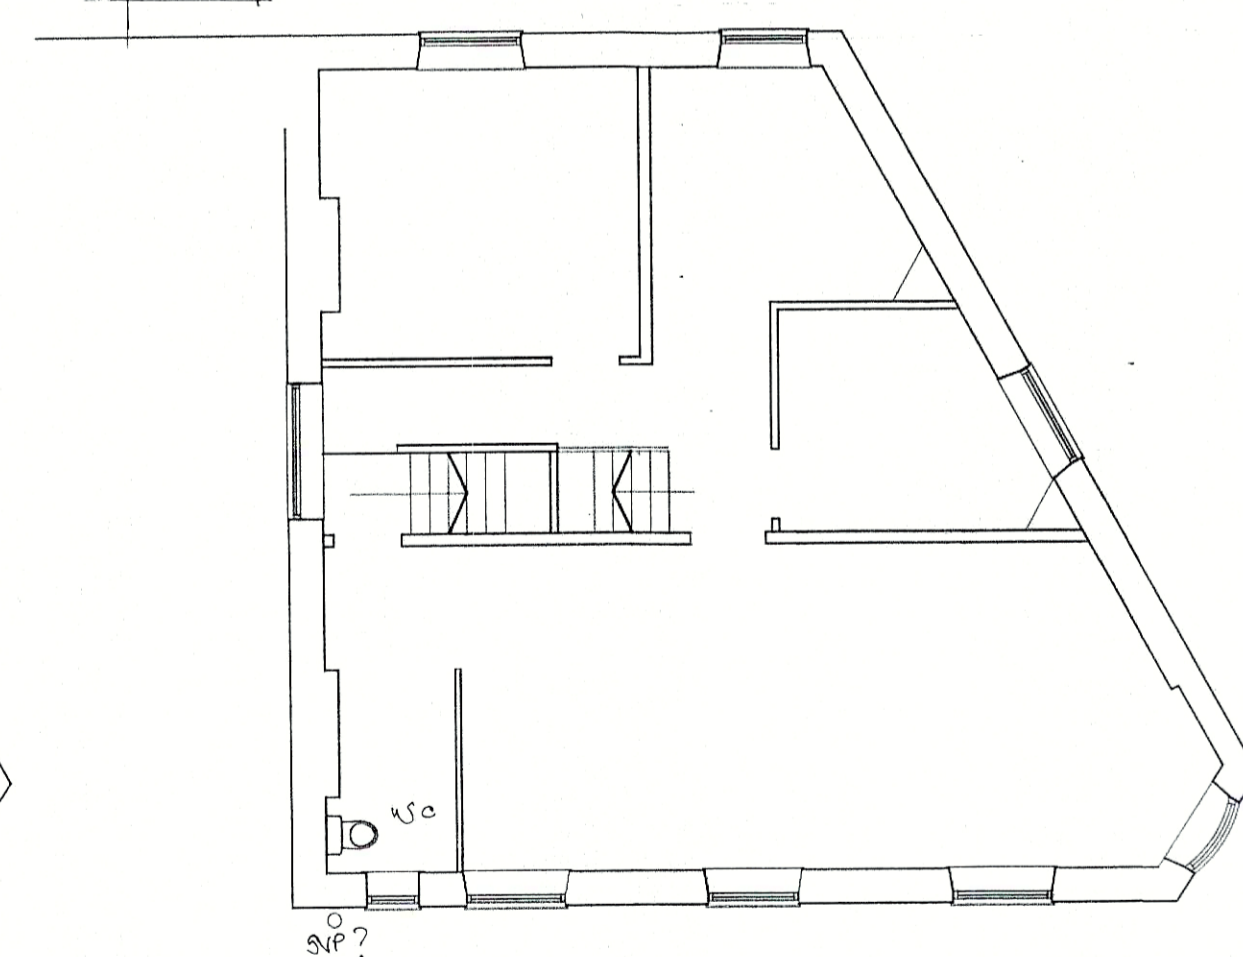

FIRST FLOOR PLAN

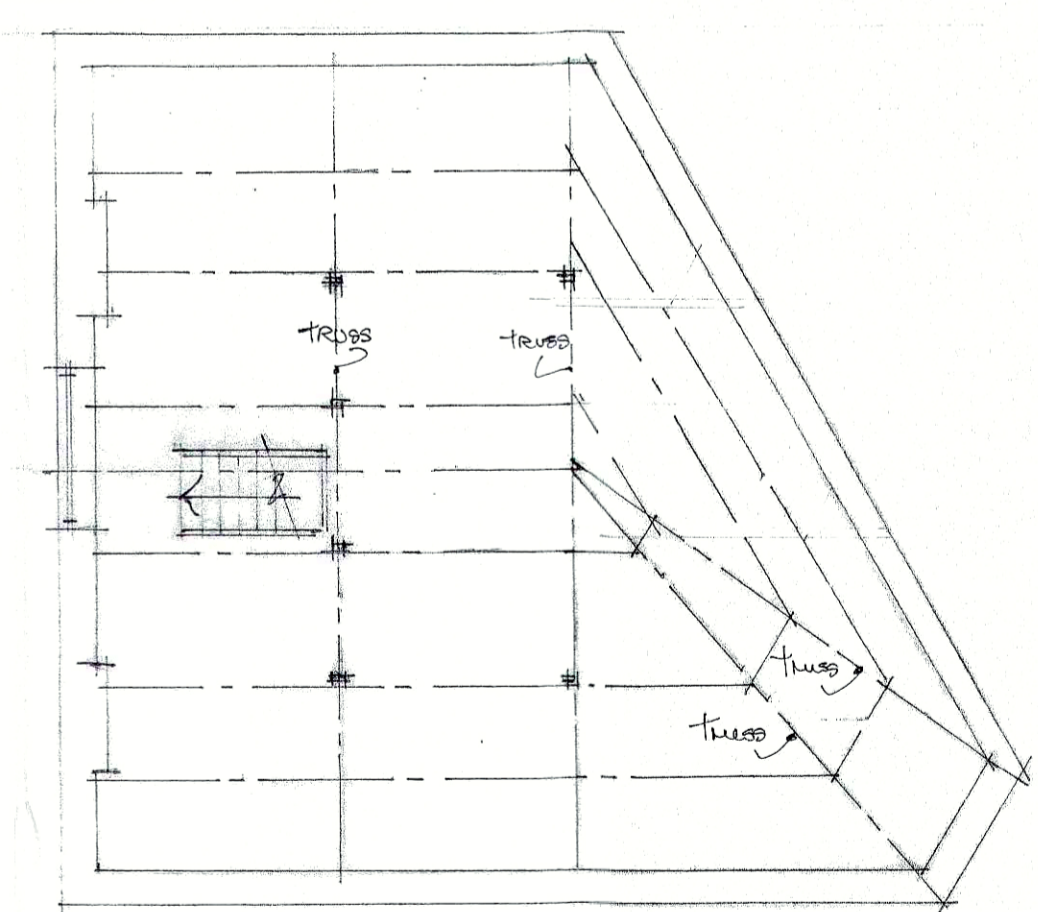

ATTIC PLAN

 

ALL DIMENSIONS TO BE CHECKED ON SITE PRIOR TO ORDERING OR ERECTING MATERIALS DO NOT SCALE.

Davenport and Flinn Ltd
Architects, Planning & Design Consultants
3A Hammett Street, Hyde, SK14 2EX
Tel No. 0161-368-3064

Drawing Title
EXISTING LAYOUTS + LEGATION PLAN
Project Title
**SURVEY OF 1 HELMSHORE RD
HASLINGDEN
LANCS, BB4 4BG**

REV.	DRG. NO.
DATE	SCALE
JAN 2022	1:100 @ A1