


PROPOSED NORTH ELEVATION (REAR)




PROPOSED EAST ELEVATION (SIDE)

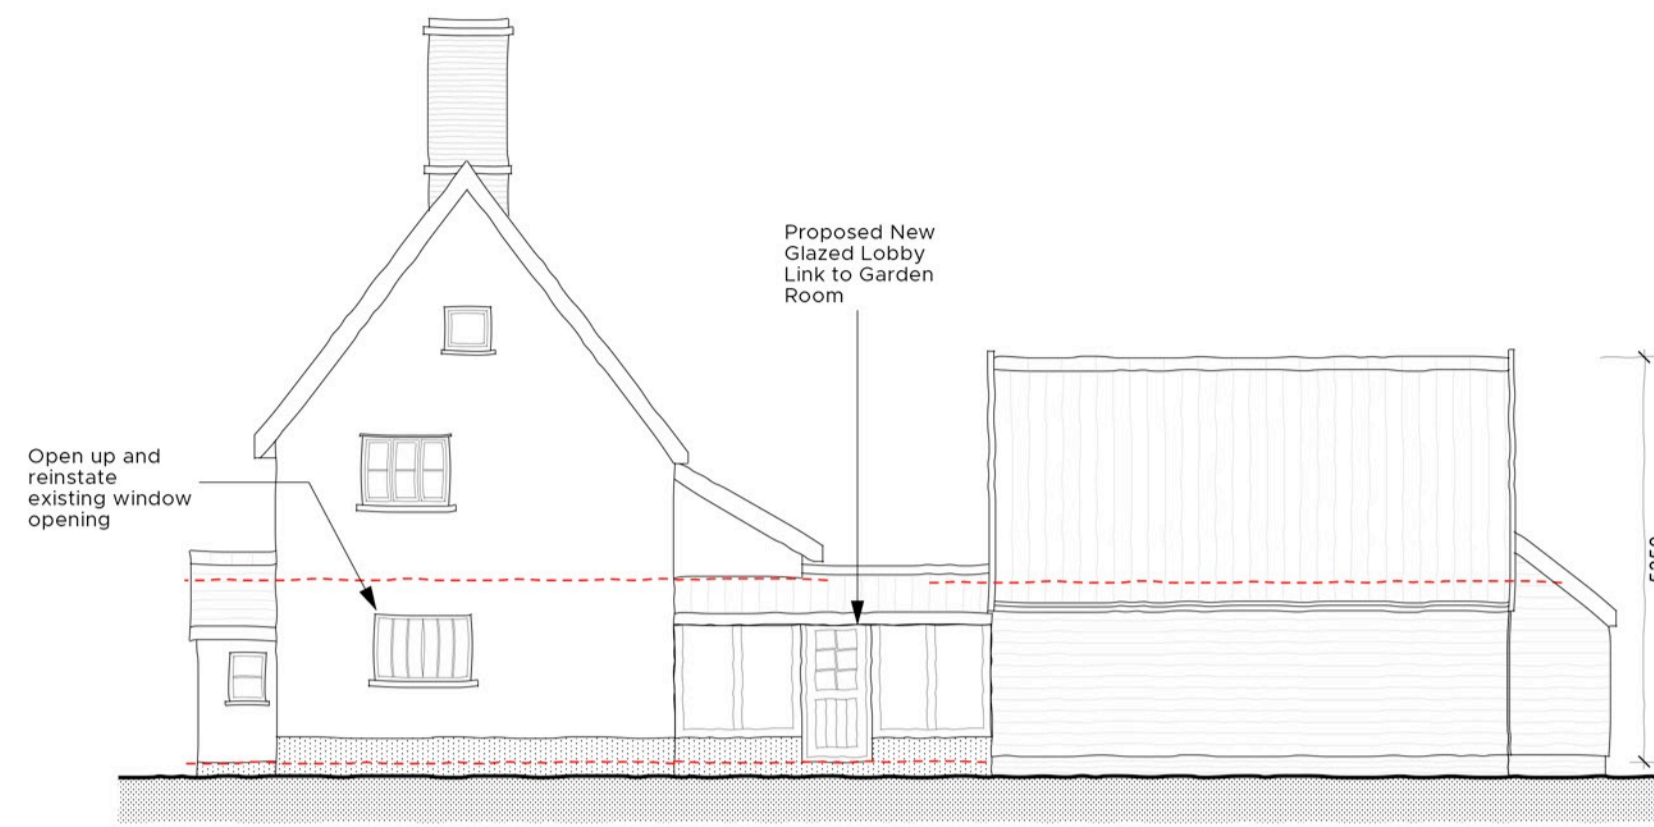

PROPOSED SOUTH ELEVATION (FRONT)



PROPOSED WEST ELEVATION (SIDE)

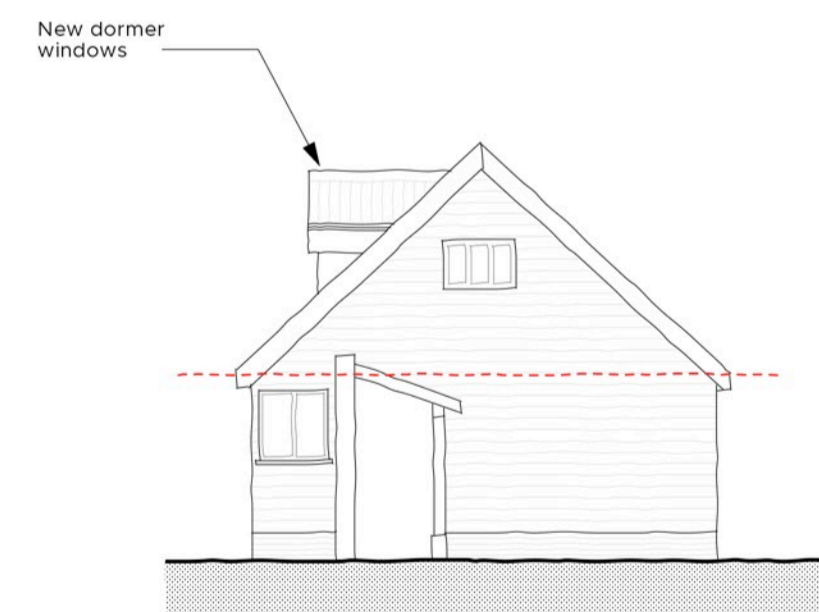

PROPOSED SOUTH ELEVATION (FRONT)



REVISION	DESCRIPTION	DATE	DRAWN	CHECK
A	Amendments to notes.	18/02/2022	MC	

5686 | **PA_02** | **A**

TITLE Proposed Elevations

SCALE 1:100 SHEET SIZE A1

ISSUE DATE 14/12/2021

AUTHOR S. Crane CHECK P. Branton

PROJECT Proposed Alterations & Extensions to, Rookery Farm, Daisy Green, Great Ashfield, Bury St Edmunds

CLIENT Mr. & Mrs. Chapman

STATUS PLANNING