



REVISION	DESCRIPTION	DATE	DRAWN	CHECK
----------	-------------	------	-------	-------

JOB No. **5686** | DRAWING No. **SU_03** | REVISION

TITLE **Existing Site Plan**

SCALE **1:200** | SHEET SIZE **A2**


ISSUE DATE **14/12/2021**

AUTHOR **TL** | CHECK **SC**

PROJECT **Proposed Alterations & Extensions to,
Rookery Farm, Daisy Green,
Great Ashfield, Bury St Edmunds**

CLIENT **Mr. & Mrs. Chapman**

STATUS **SURVEY**

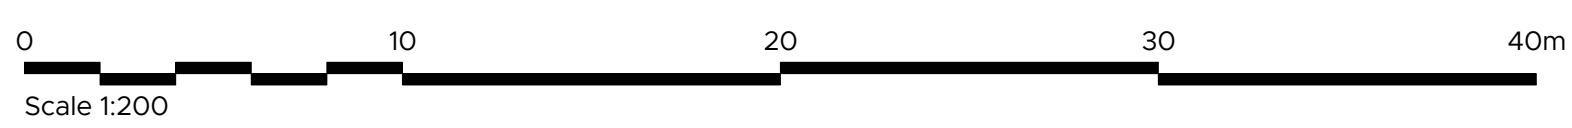

Market Place / Hadleigh / Ipswich / Suffolk / IP7 5DN
 T / 01473 827992 E / enquiries@wk-architects.co.uk
 Do not scale from drawing; work to figured dimensions only.
 Copyright © Wincer Kievenaar Architects Limited
 5686_SU Existing Plans and Elevations.vwx